



1 EXISTING BASEMENT PLAN
 $\frac{1}{8}'' = 1'-0''$




4 EXISTING SOUTH ELEVATION
 $\frac{1}{8}'' = 1'-0''$

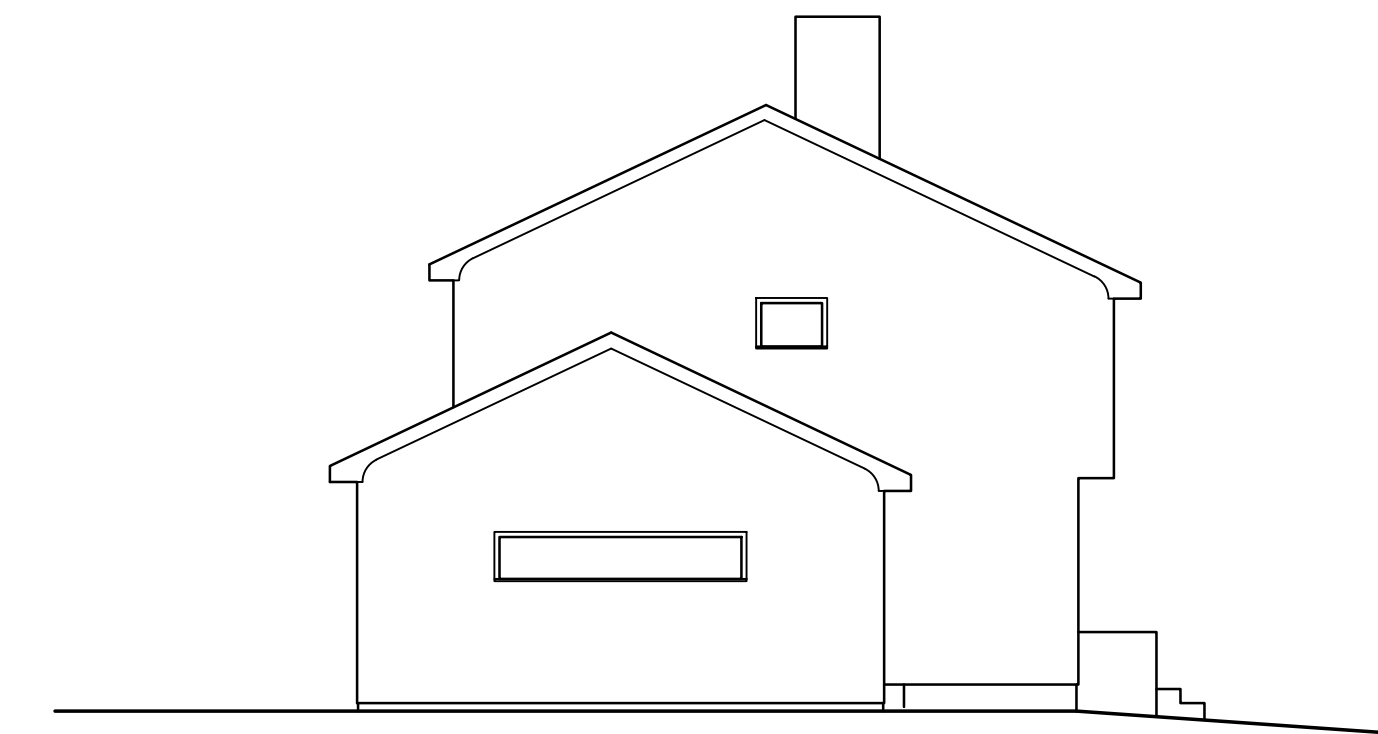


5 EXISTING WEST ELEVATION
 $\frac{1}{8}'' = 1'-0''$

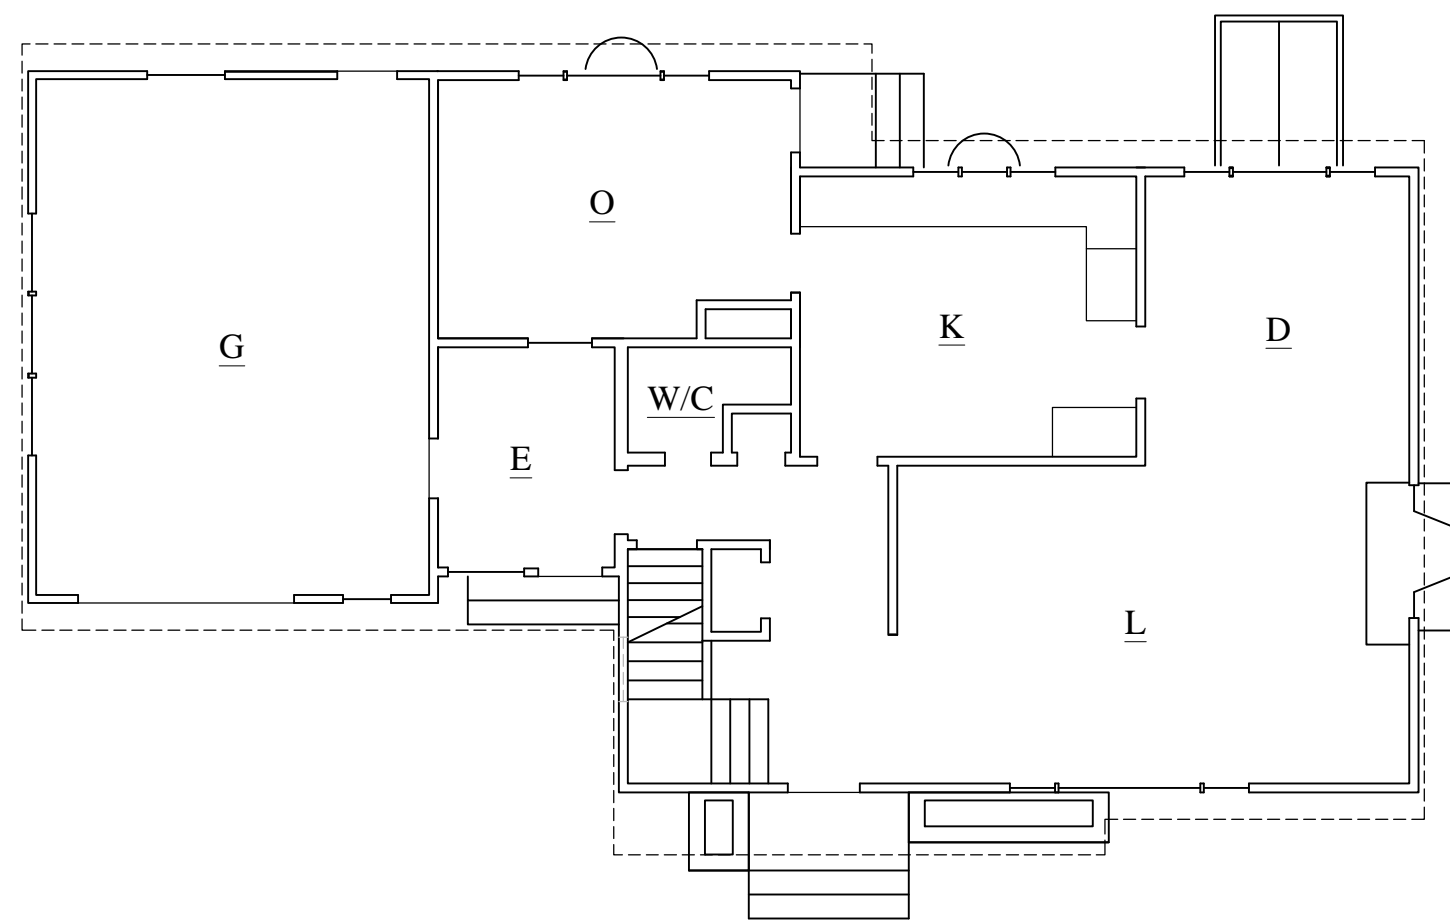


2 EXISTING FIRST FLOOR PLAN
 $\frac{1}{8}'' = 1'-0''$

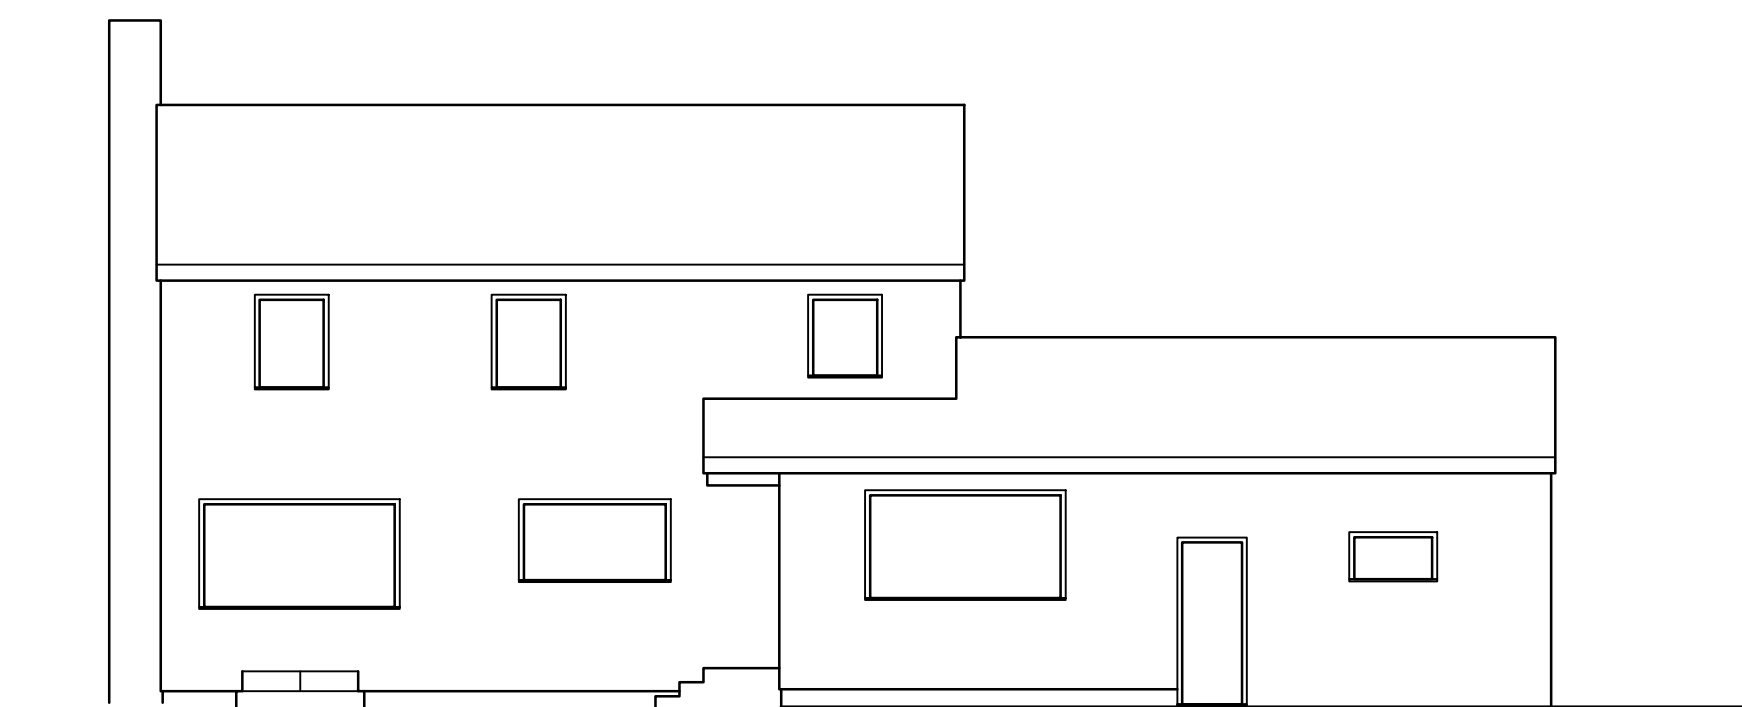

6 EXISTING NORTH ELEVATION
 $\frac{1}{8}'' = 1'-0''$

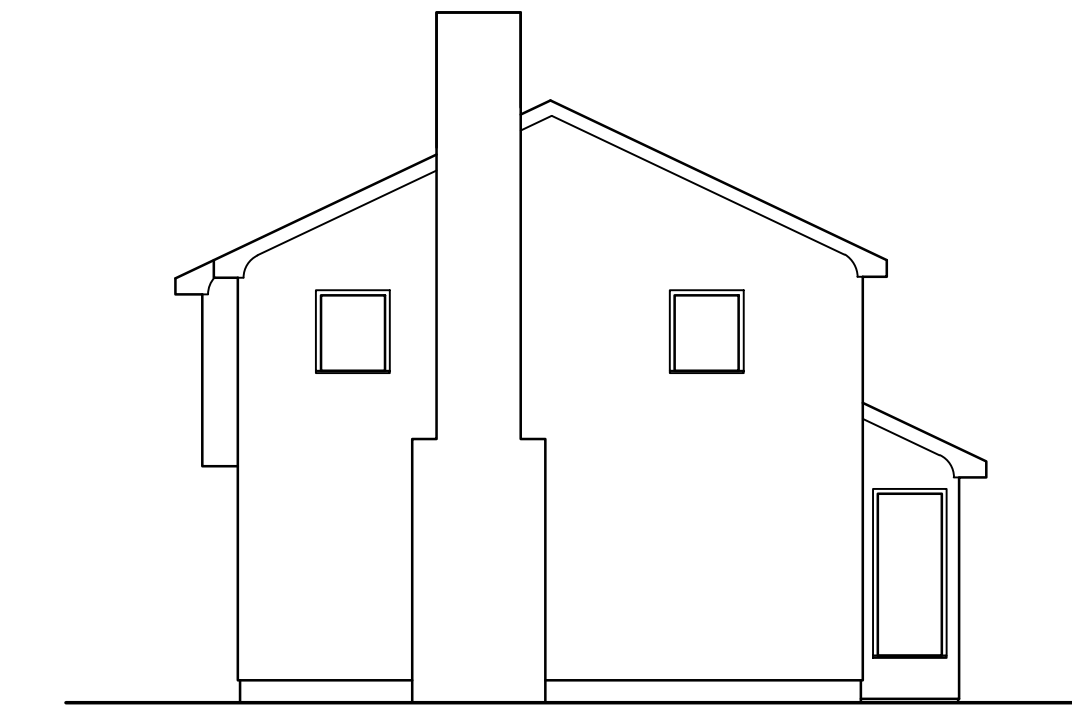

7 EXISTING EAST ELEVATION
 $\frac{1}{8}'' = 1'-0''$

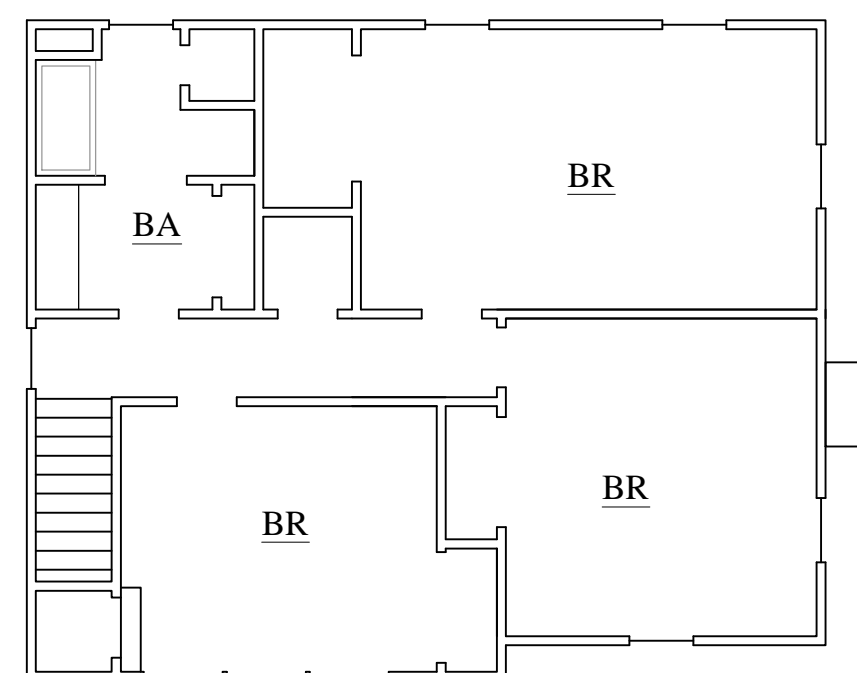

3 EXISTING SECOND FLOOR PLAN
 $\frac{1}{8}'' = 1'-0''$