


49 Murray Street
Frost / Roche - site plan

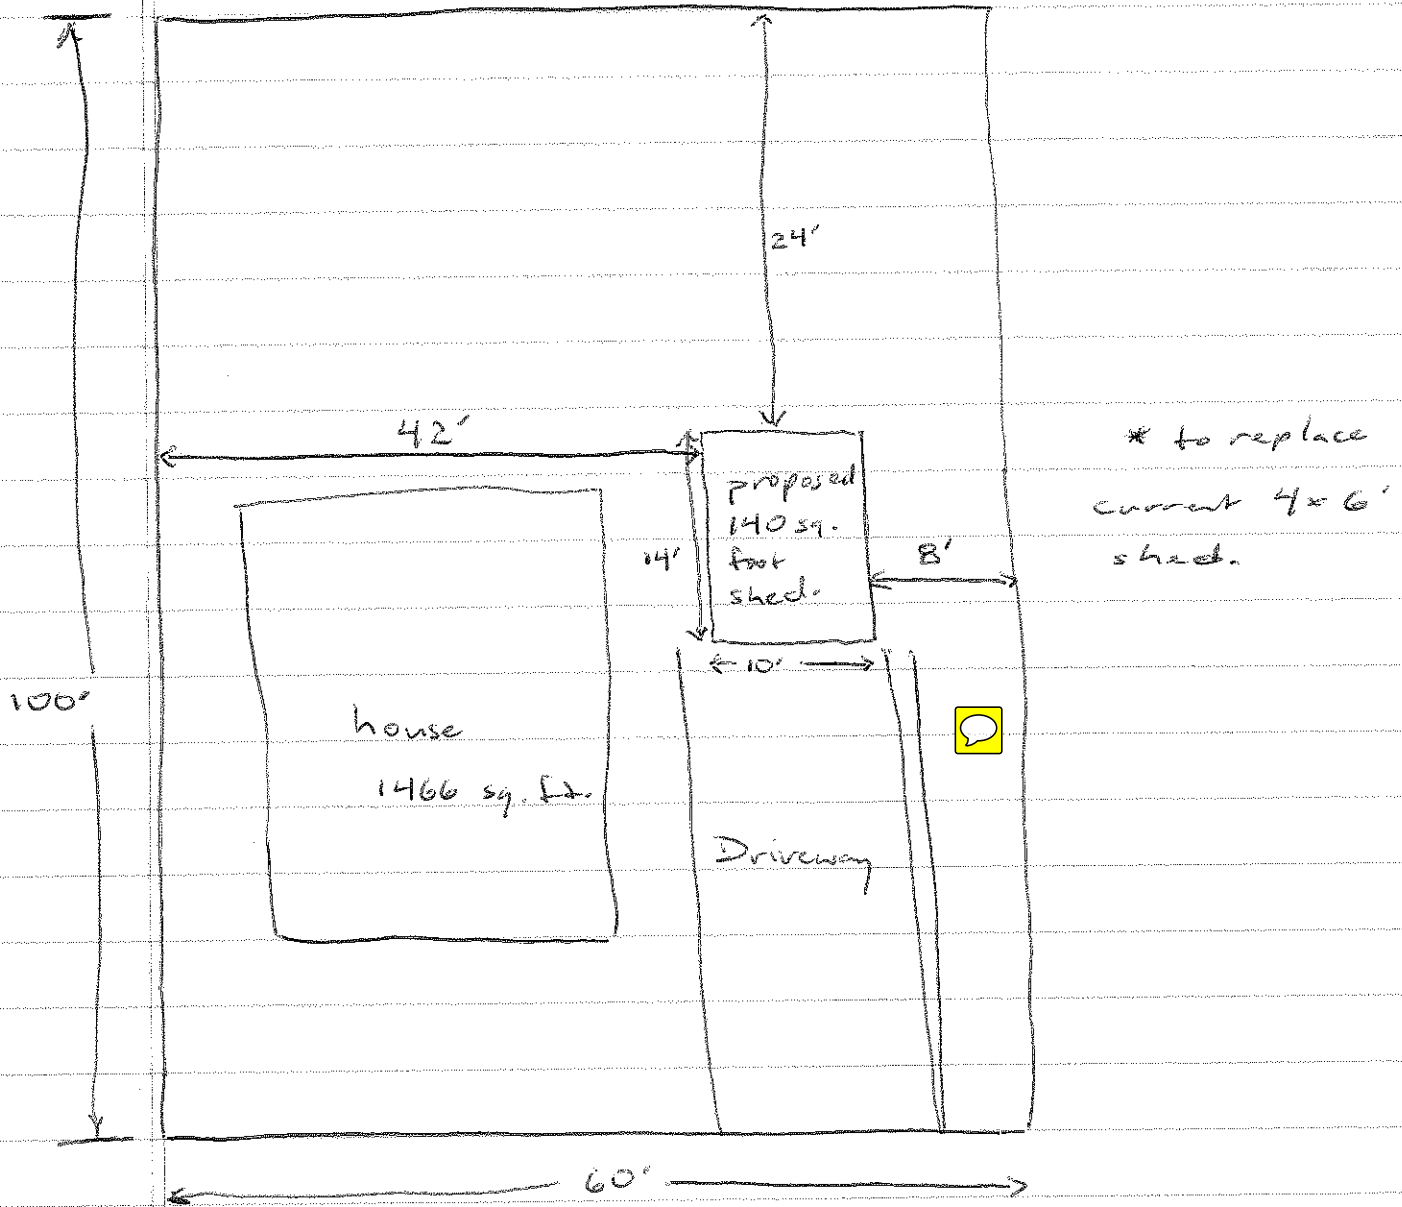

- 2x4 framing
- 12/12 roof with 2x6 ~~trusses~~ trusses 16" on center
- 4" thick non-litoid reinforced concrete slab.
- OSB sheathing
- 30 yr. architectural shingles.