


SANTORO RESIDENCE  
15 MURRAY ST  
ADDENDUM TO ADDITIONAL  
DECK AND RAMP  
SECTION VIEW

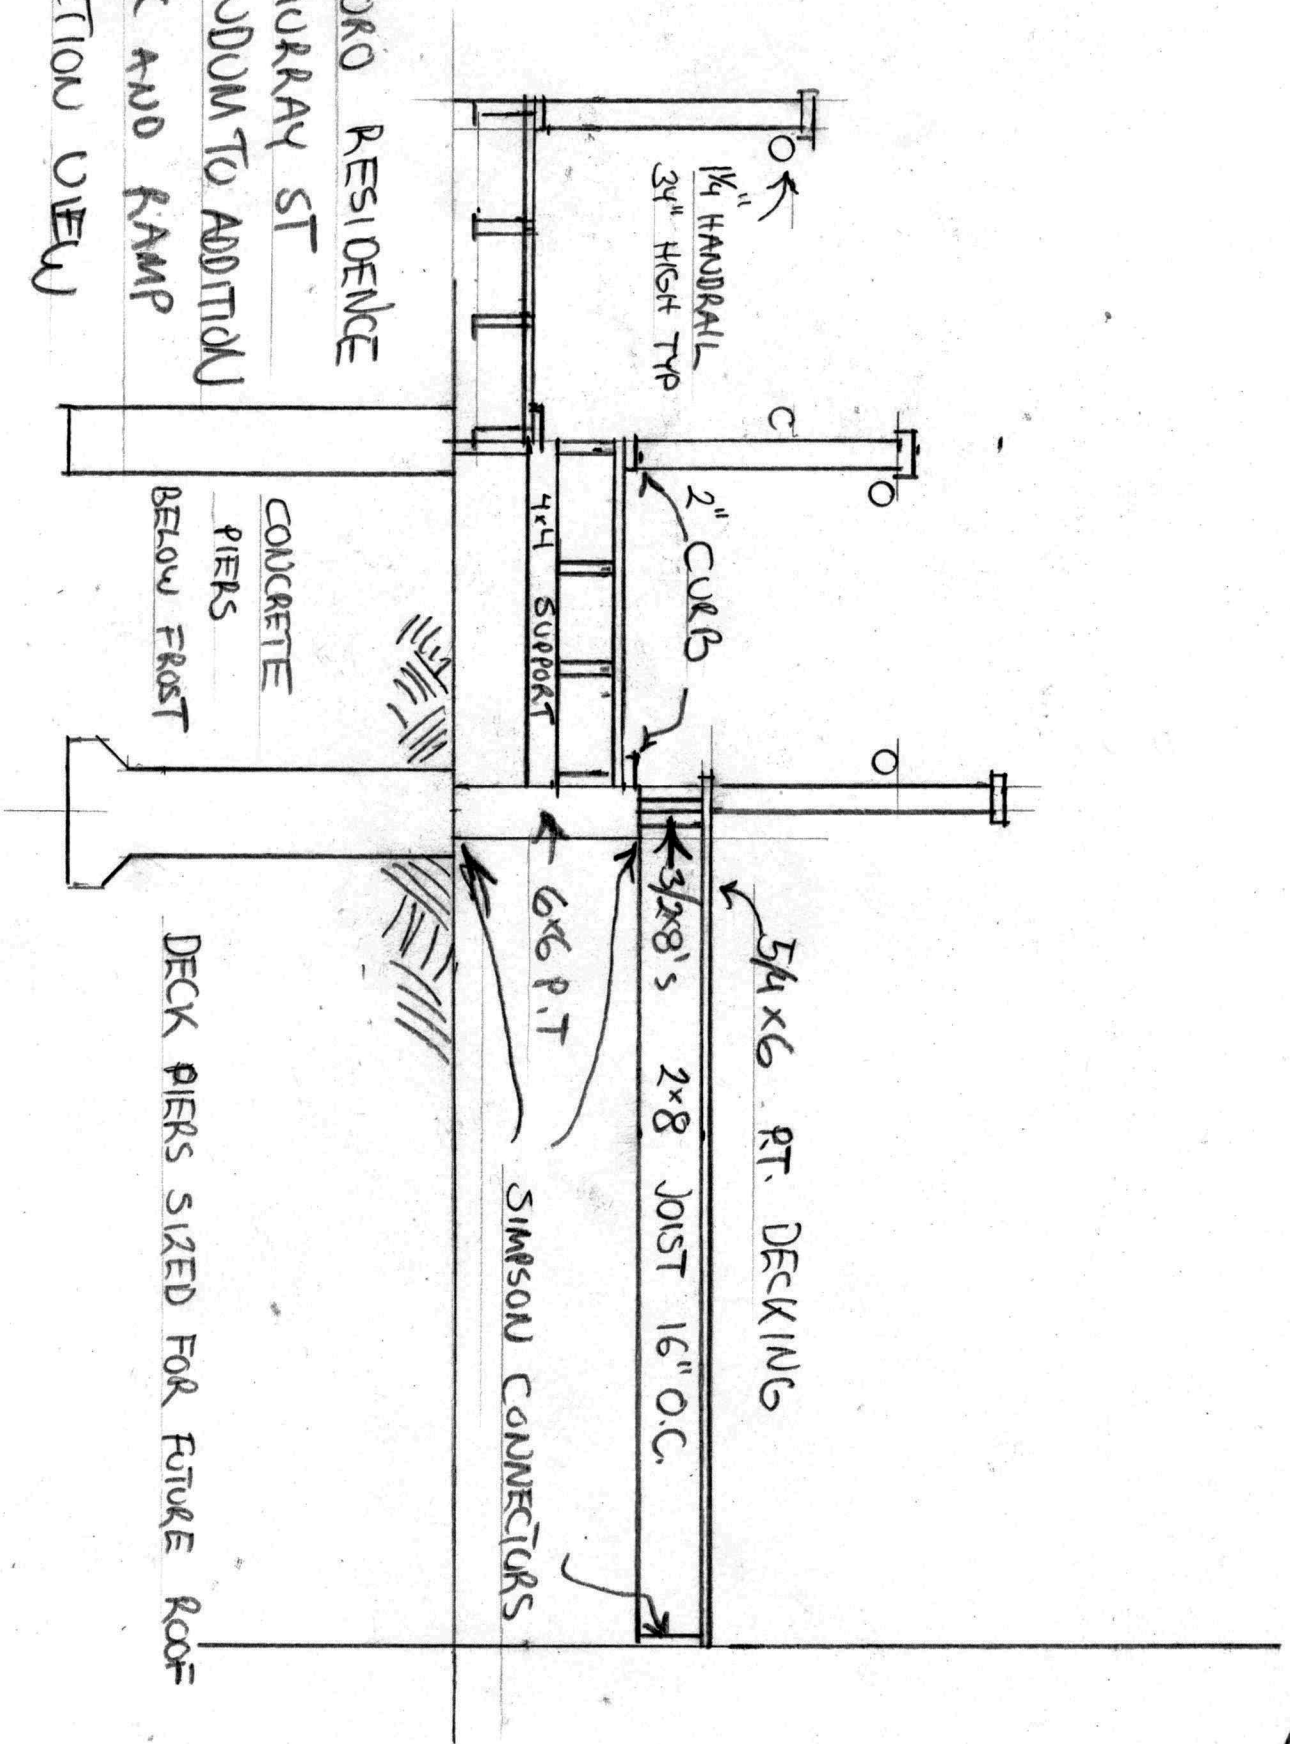

CONCRETE  
PIERS  
BELOW FROST

1 1/4" HANDRAIL  
34" HIGH TYP

2" CURB

4x4 SUPPORT

5/4x6 PT. DECKING

3/2x8's 2x8 JOIST 16" O.C.

6x6 P.T.

SIMPSON CONNECTORS

DECK PIERS SIZED FOR FUTURE ROOF