



1 SECTION AT 2ND FLOOR RAIL
1/2" = 1'-0"

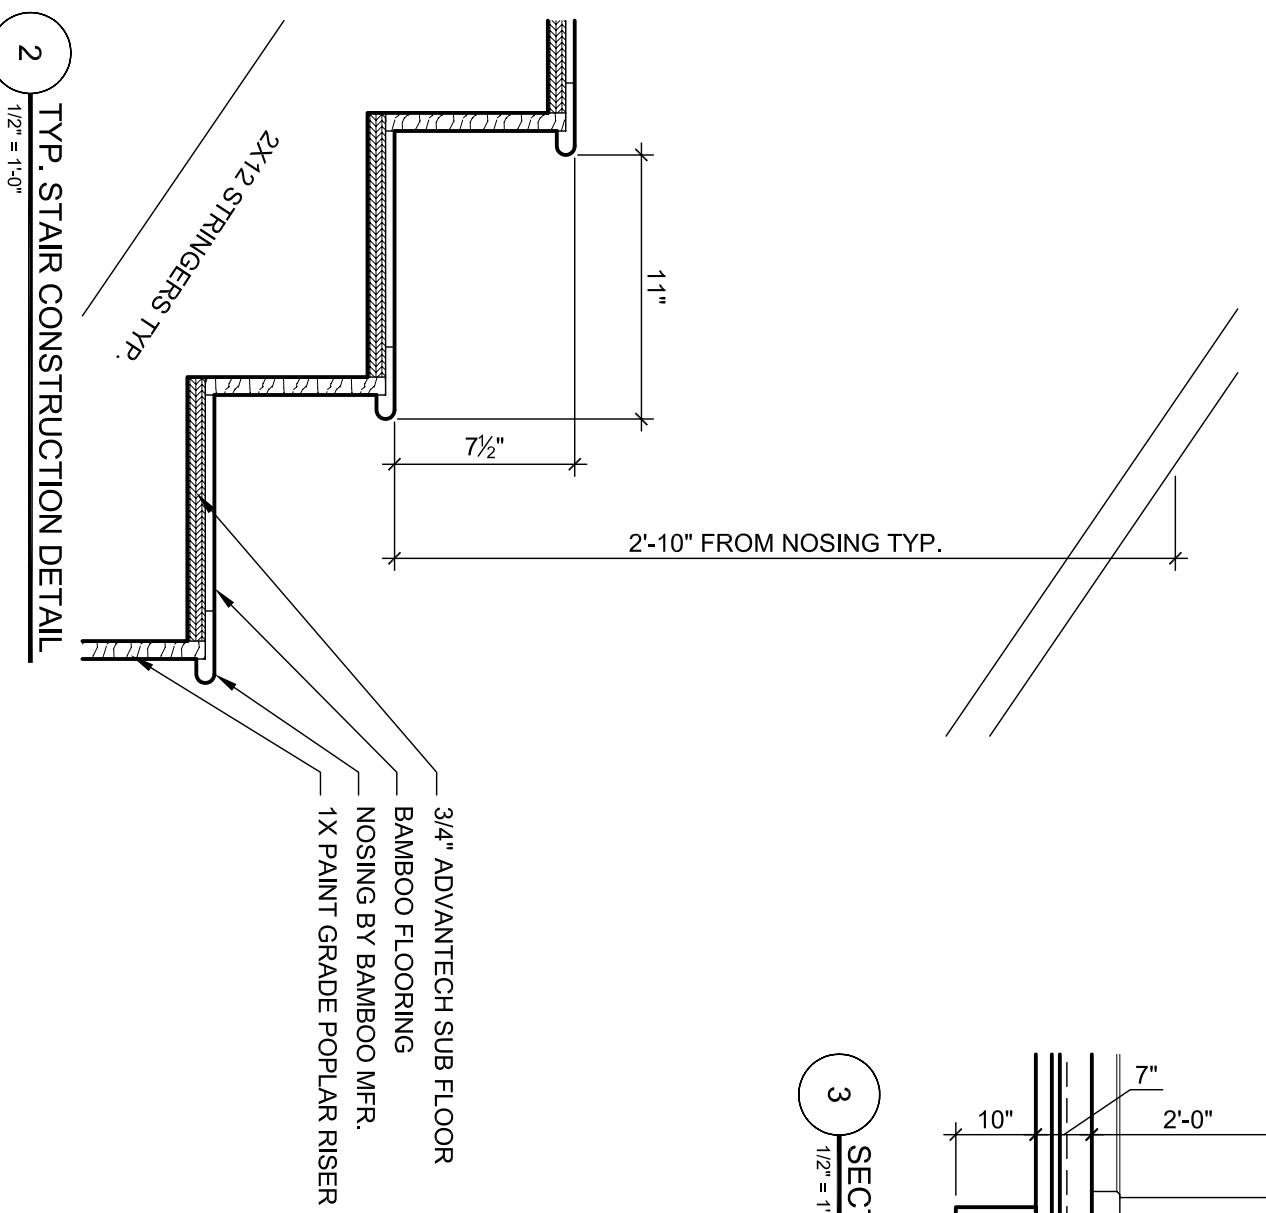

2 TYP. STAIR CONSTRUCTION DETAIL
1/2" = 1'-0"

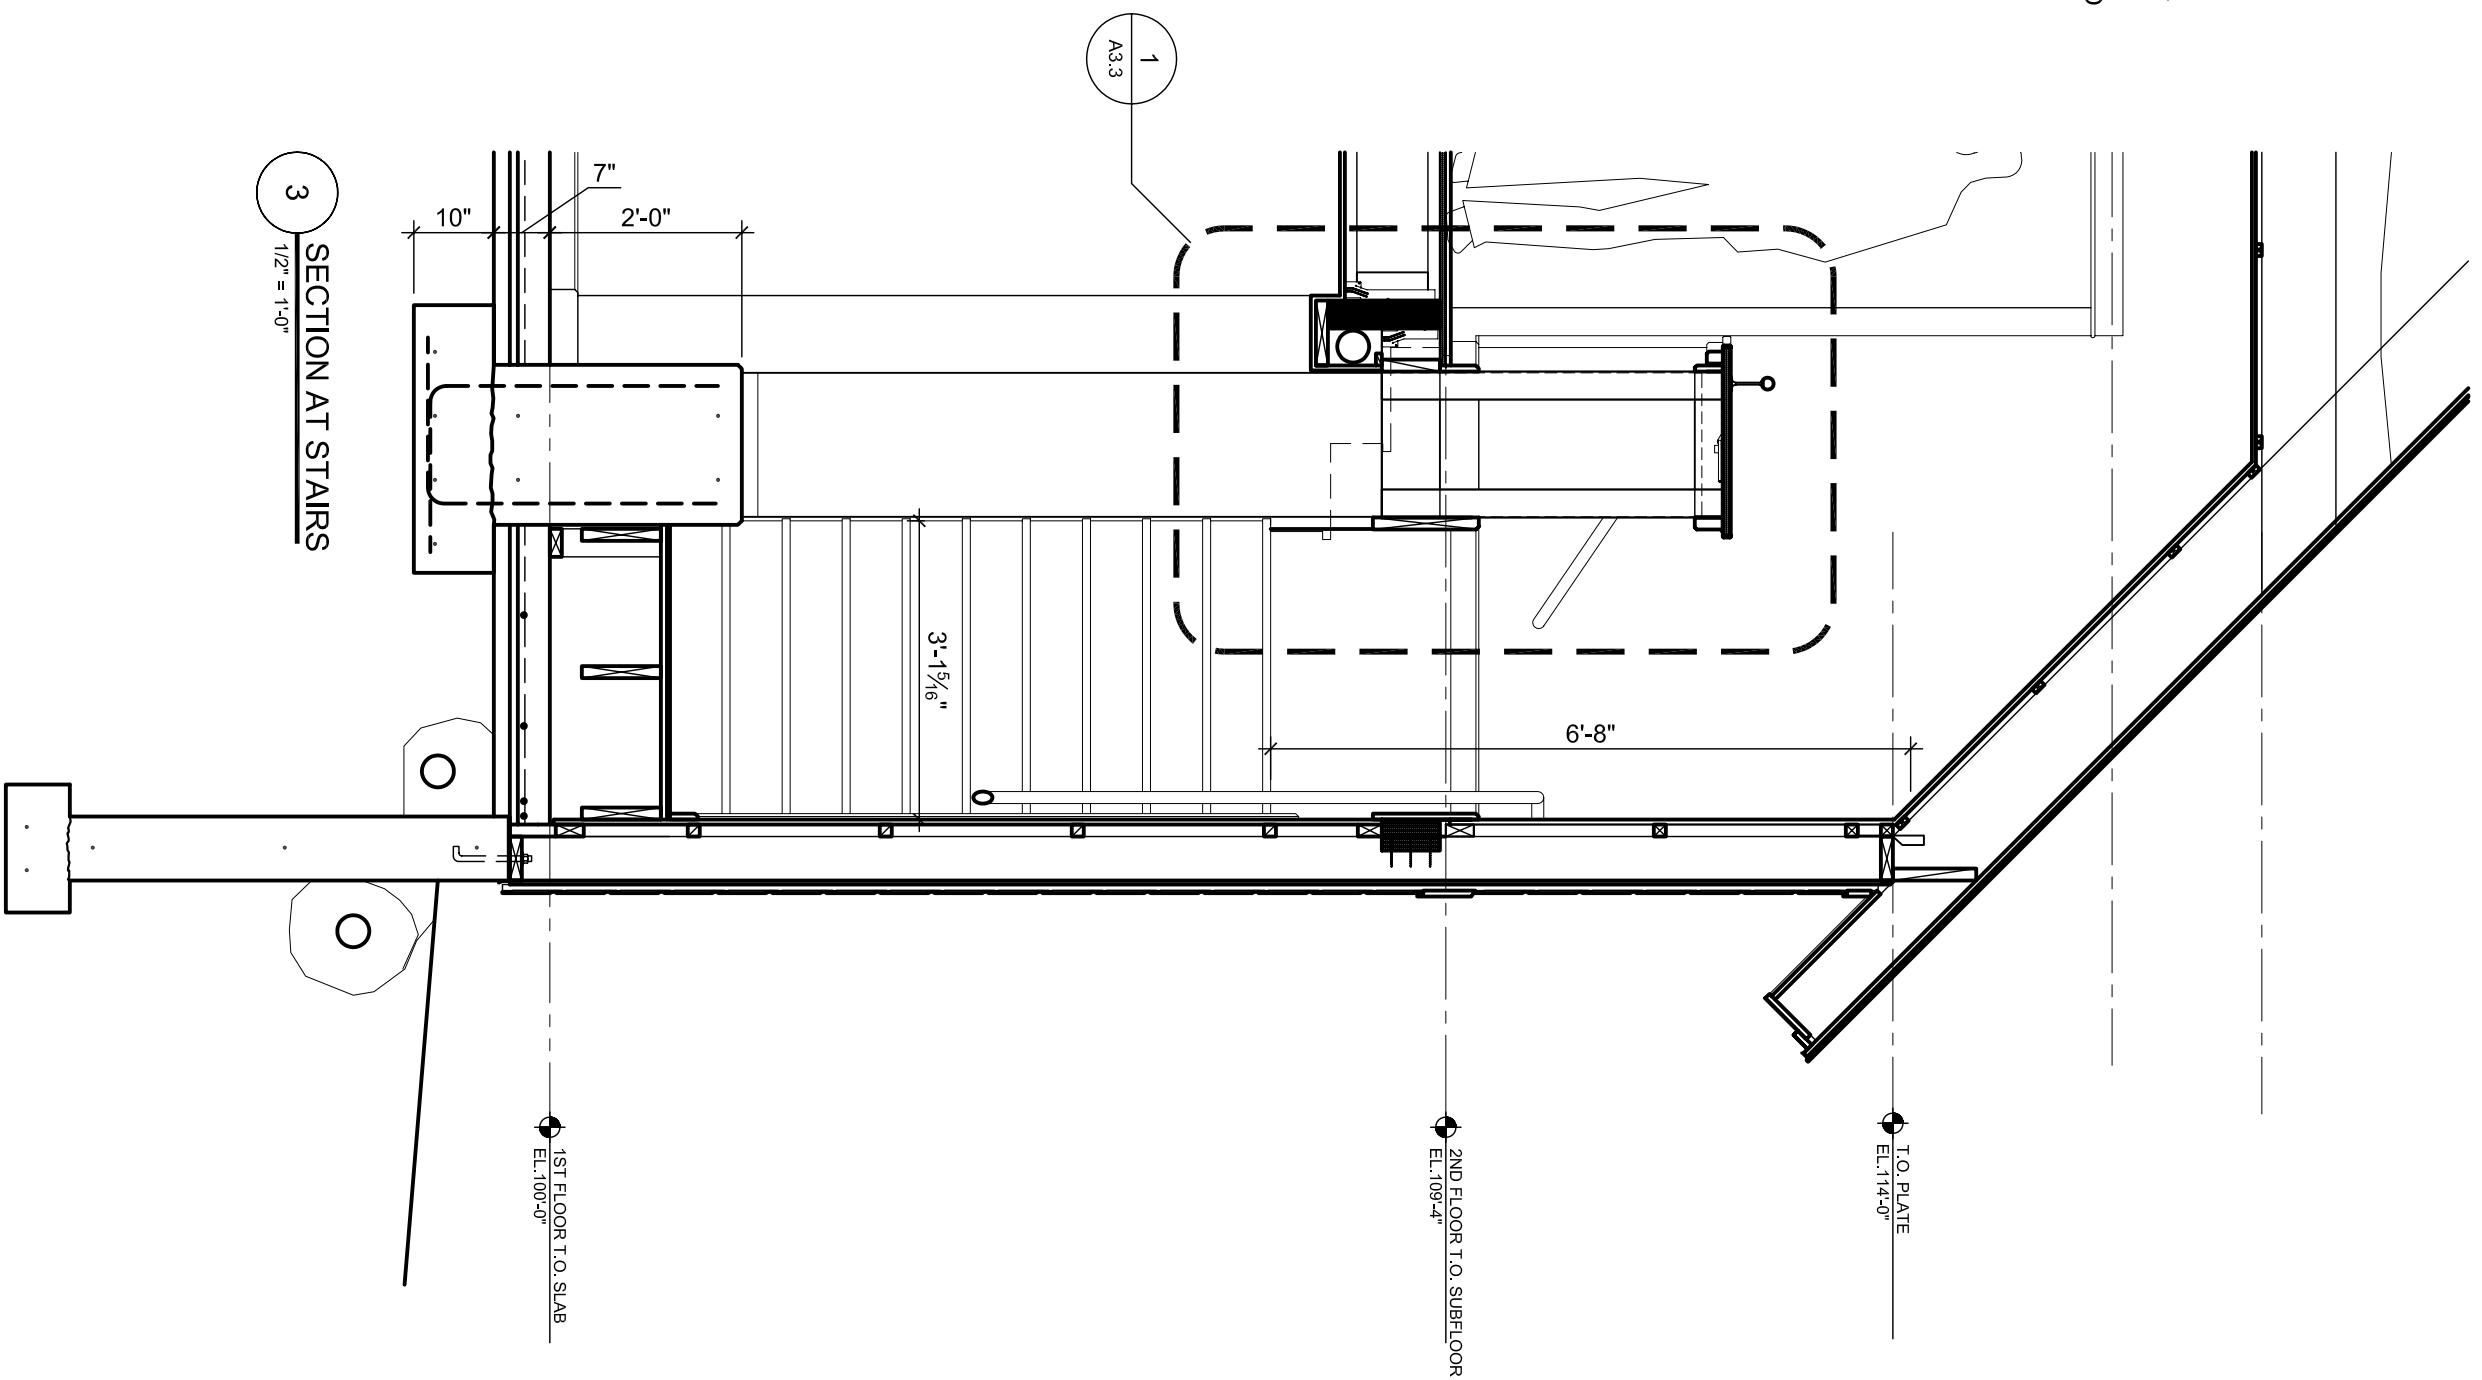


3 SECTION AT STAIRS
1/2" = 1'-0"

BUILDERS DRAWINGS

THESE DRAWINGS MAY NOT SHOW ALL THE INFORMATION NECESSARY FOR THE PROPER CONSTRUCTION OF THIS PROJECT. BY USING THESE DRAWINGS, THE GENERAL CONTRACTOR UNDERSTANDS THAT HE IS RESPONSIBLE FOR ALL MEANS AND METHODS OF CONSTRUCTION AND SHOULD ENGAGE THE SERVICES OF A LICENSED ENGINEER WHERE THESE TRADES PERTAIN TO THIS PROJECT OR TO THE SAFETY OF ITS OCCUPANTS AND USERS. BY USING THESE DRAWINGS, THE GENERAL CONTRACTOR AGREES TO NOT HOLD THE ARCHITECT LIABLE FOR ANY INCOMPLETE, OMISSION, AMBIGUITY, OR CONTRADICTION TO FIELD CONDITIONS, OTHER DRAWINGS, OR WORK PERFORMED BY THE CONTRACTOR.

REDFERN HOUSE
 FOR REDFERN PROPERTIES LLC.
 12 VICTOR RD. PORTLAND, MAINE

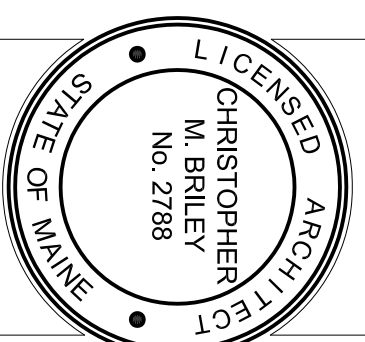

GREEN DESIGN STUDIO
 architecture for life
 325 main street
 yarmouth, maine 04096
 t. 207. 449. 1128
 f. 207. 449. 1139
 www.greendesignstudio.com

CONSULTANTS:

PROJECT NO.: GDS0706
 ISSUED: 11.29.07
 DRAWN BY: CMB
 CHECKED BY: ---
 SHEET TITLE:
 Building Section

A3.3