


NADEAU
32 VICTOR RD

Proposed

ctr = counter

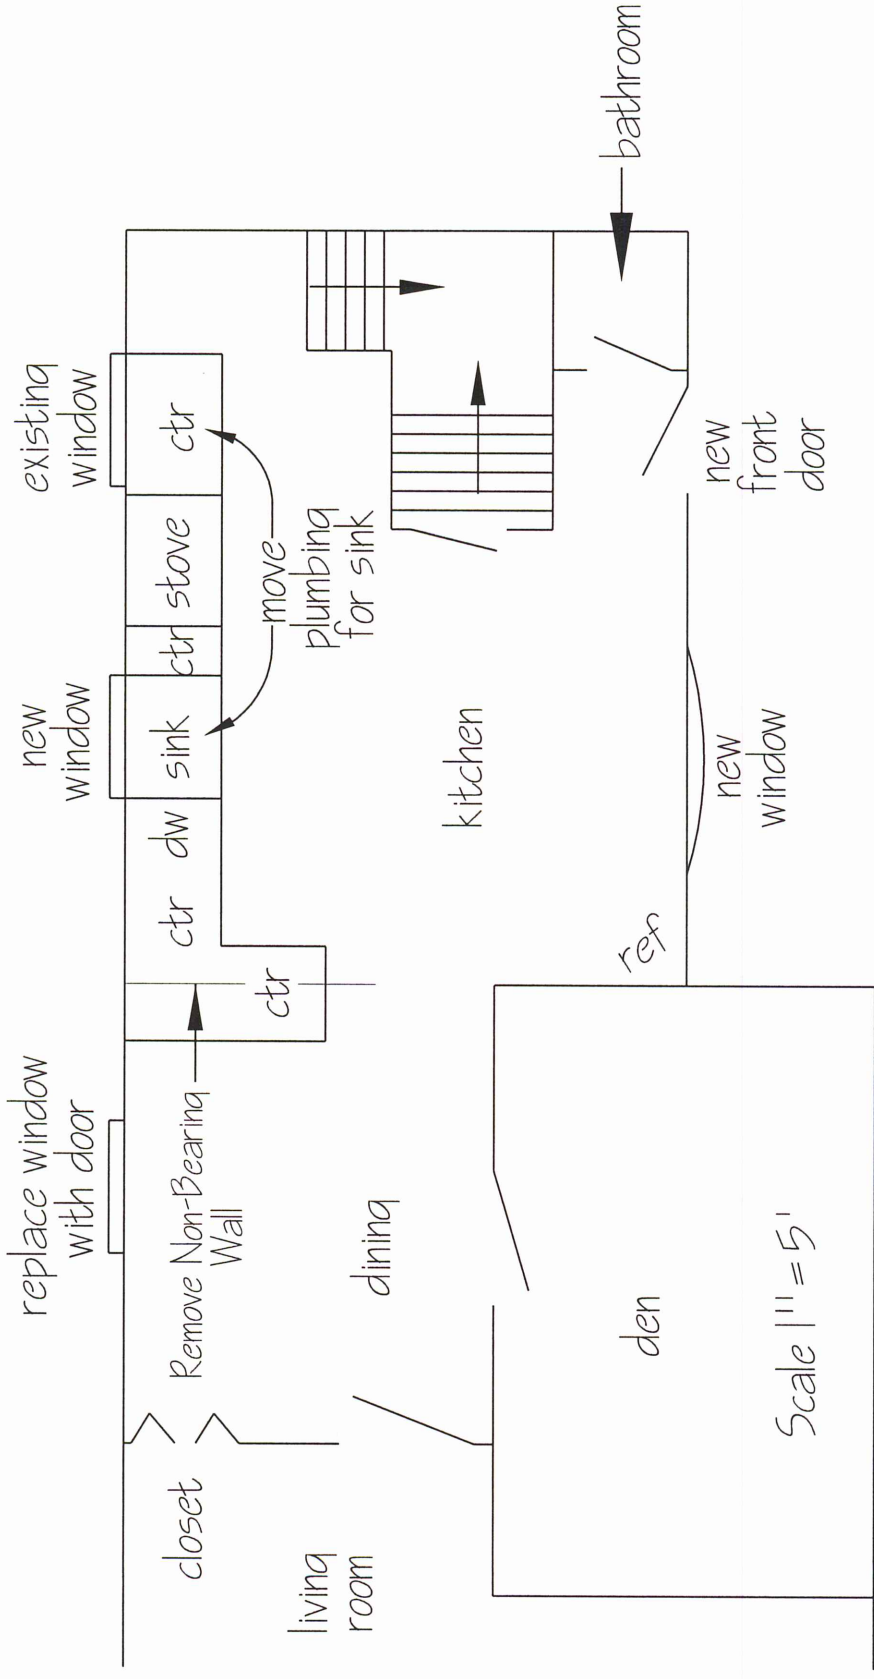

Remove plaster, insulate, install sheetrock,
No structural changes being made,
Upgrade electrical in kitchen under separate permit.