

DRAWINGS ARE PROVIDED BY HAMMOND LUMBER COMPANY AS A SERVICE TO OUR CUSTOMERS. THE INFORMATION PRESENTED IN THESE DRAWINGS IS NOT PREPARED OR REVIEWED BY A REGISTERED ARCHITECT OR ENGINEER. HAMMOND LUMBER COMPANY SUGGESTS THAT ITS CUSTOMERS SEEK THE SERVICES OF A REGISTERED ARCHITECT TO OBTAIN TECHNICAL ADVICE AND THAT CUSTOMERS SHOULD BE AWARE THAT HAMMOND LUMBER COMPANY'S DRAWINGS ARE NOT TO BE USED AS A BASIS FOR CONSTRUCTION AND HAMMOND LUMBER COMPANY DISCLAIMS ANY RESPONSIBILITY IF THEY ARE SO USED.


DATE	2/10/2011	REVISED	
DATE	4/21/2011	REVISED	
DATE	3/29/2011	REVISED	
DATE	3/29/2011	REVISED	

ABB	Friday, April 21, 2011	SCALE	AS NOTED	OF	3
RAB					
FOR					

DRAWING
AD10149

NICK LOTFEY
 TX33 ADDITION
 PORTLAND

OWN

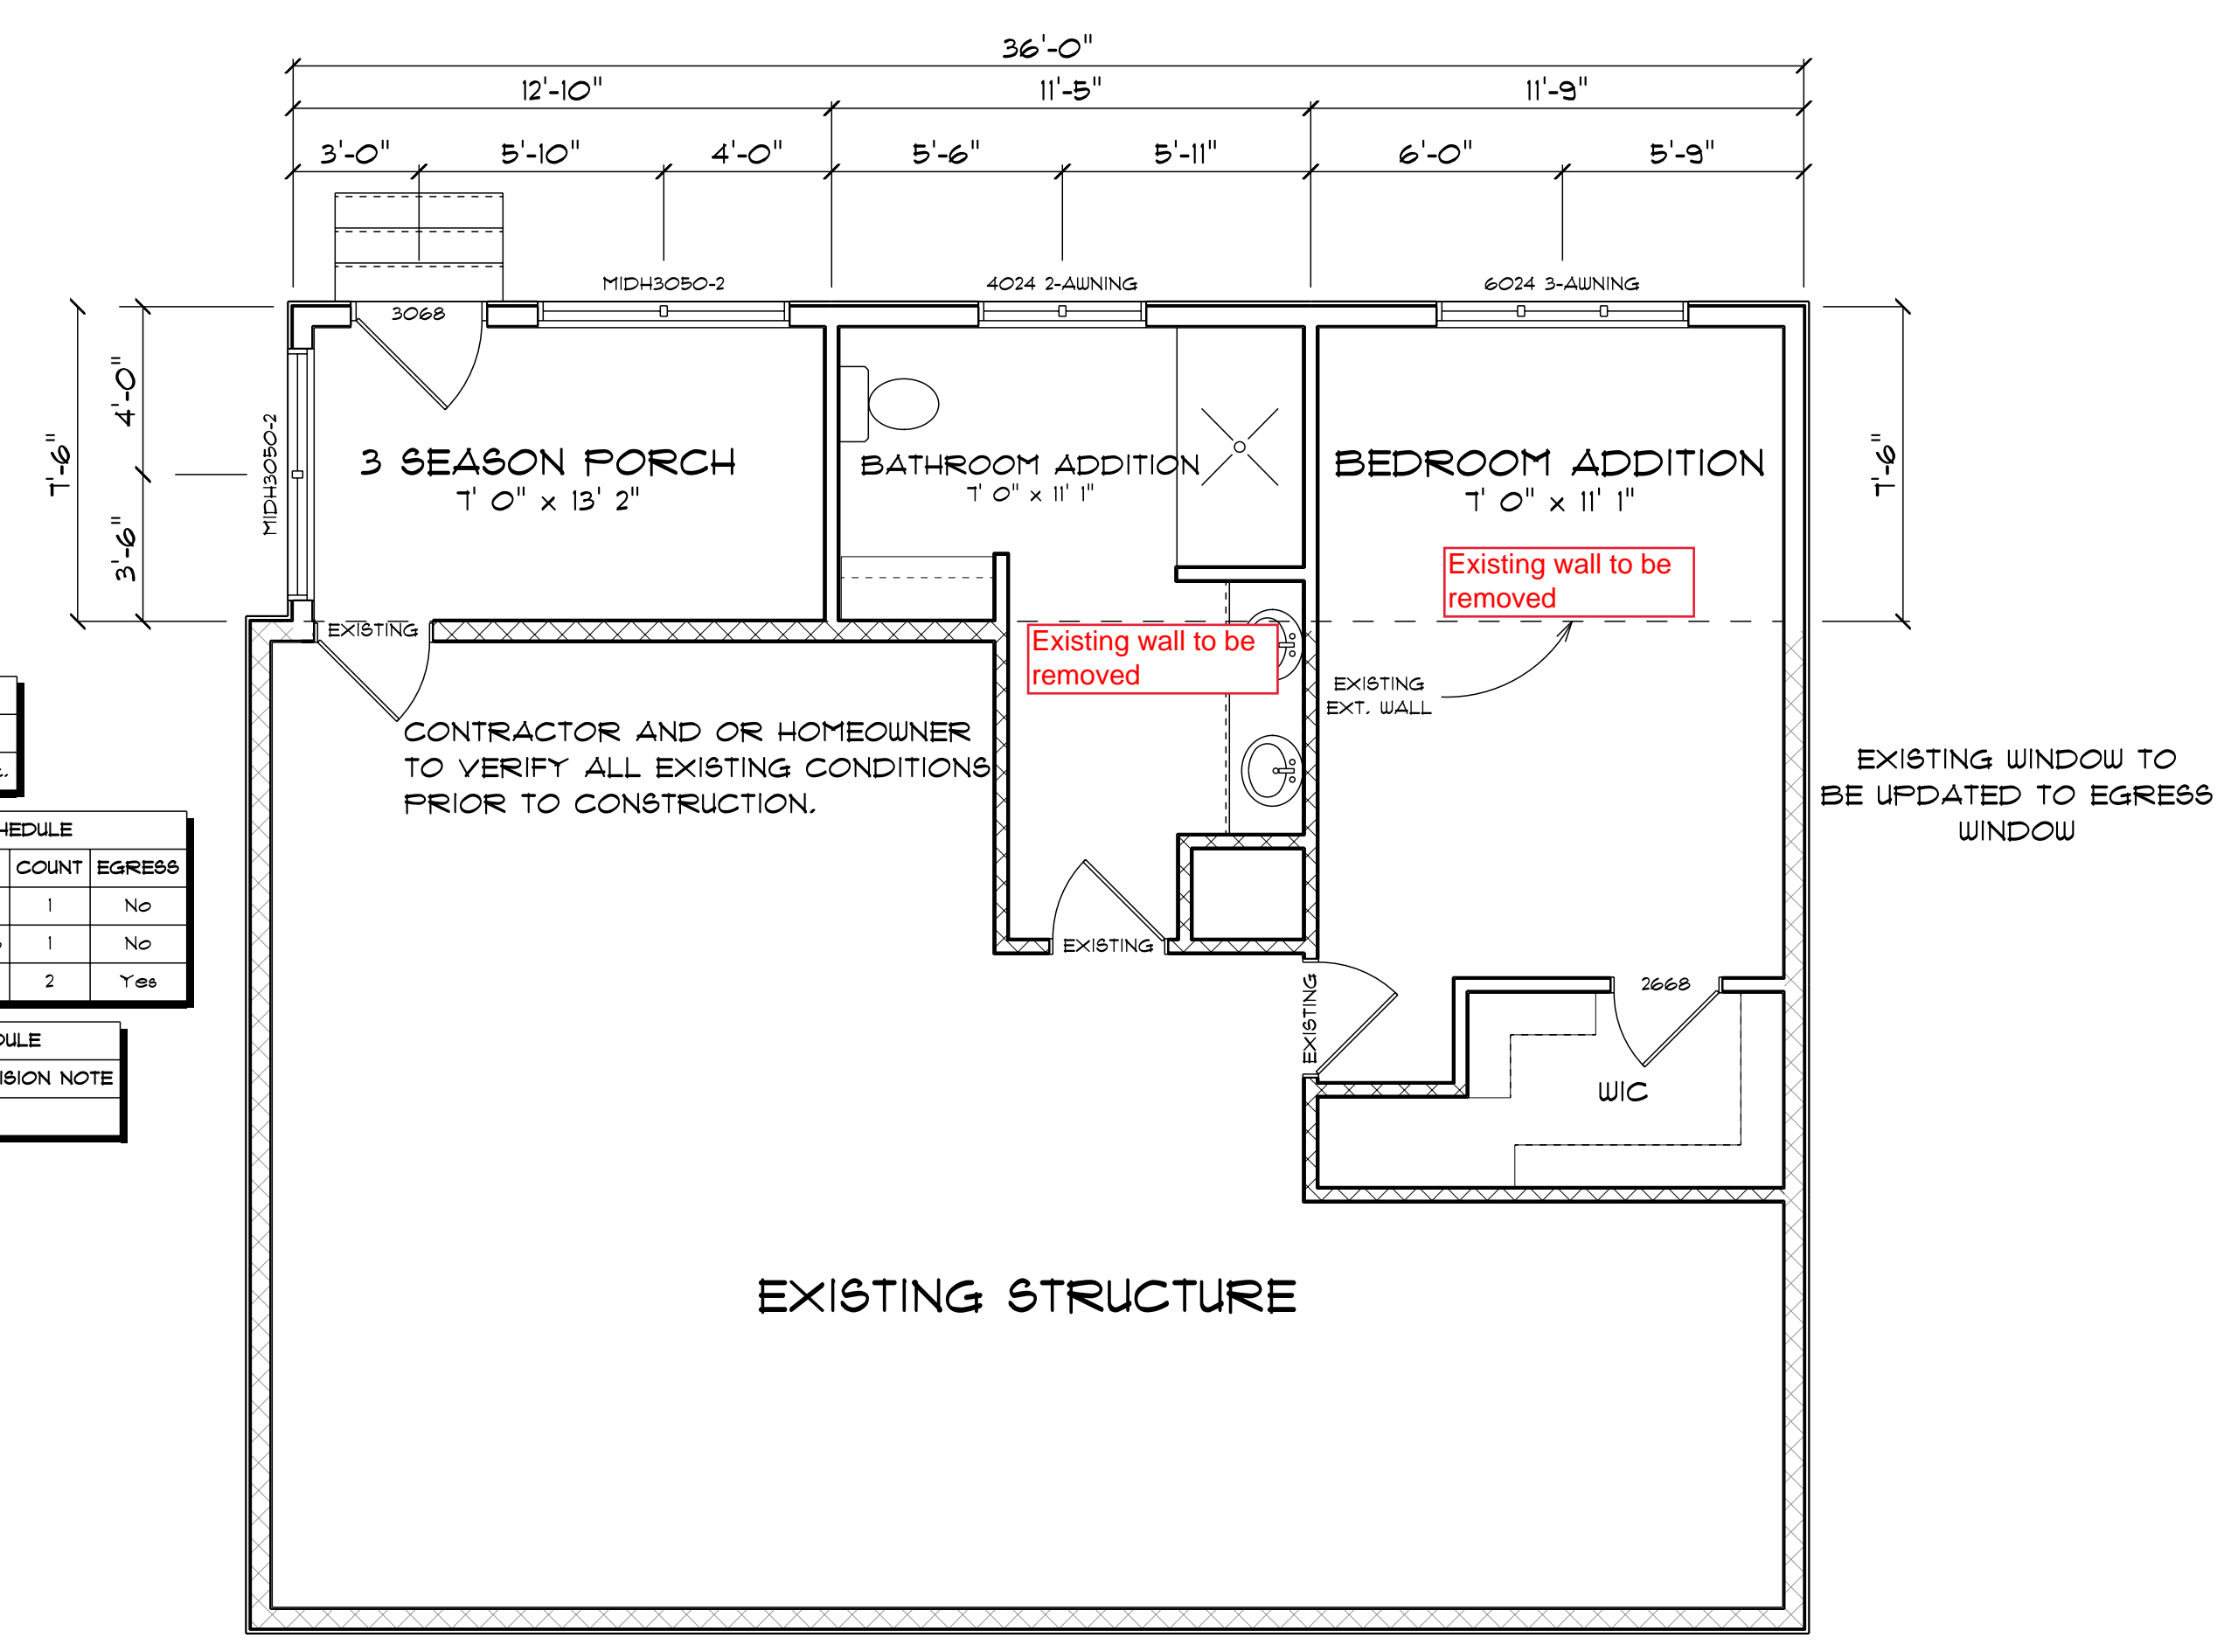


FIRST FLOOR
 SCALE: 1/4" = 1'-0"

AREA SCHEDULE		
NAME		
FIRST FLOOR	213 sq. ft.	

OPENING SCHEDULE			
PRODUCT CODE	COUNT	EGRESS	
4024 AUNING MULLED-2	1	No	
6024 AUNING MULLED-3	1	No	
MIDH3050-2	2	Yes	

REVISION SCHEDULE		
NUMBER	DATE	REVISION NOTE
0	4/21/2011	

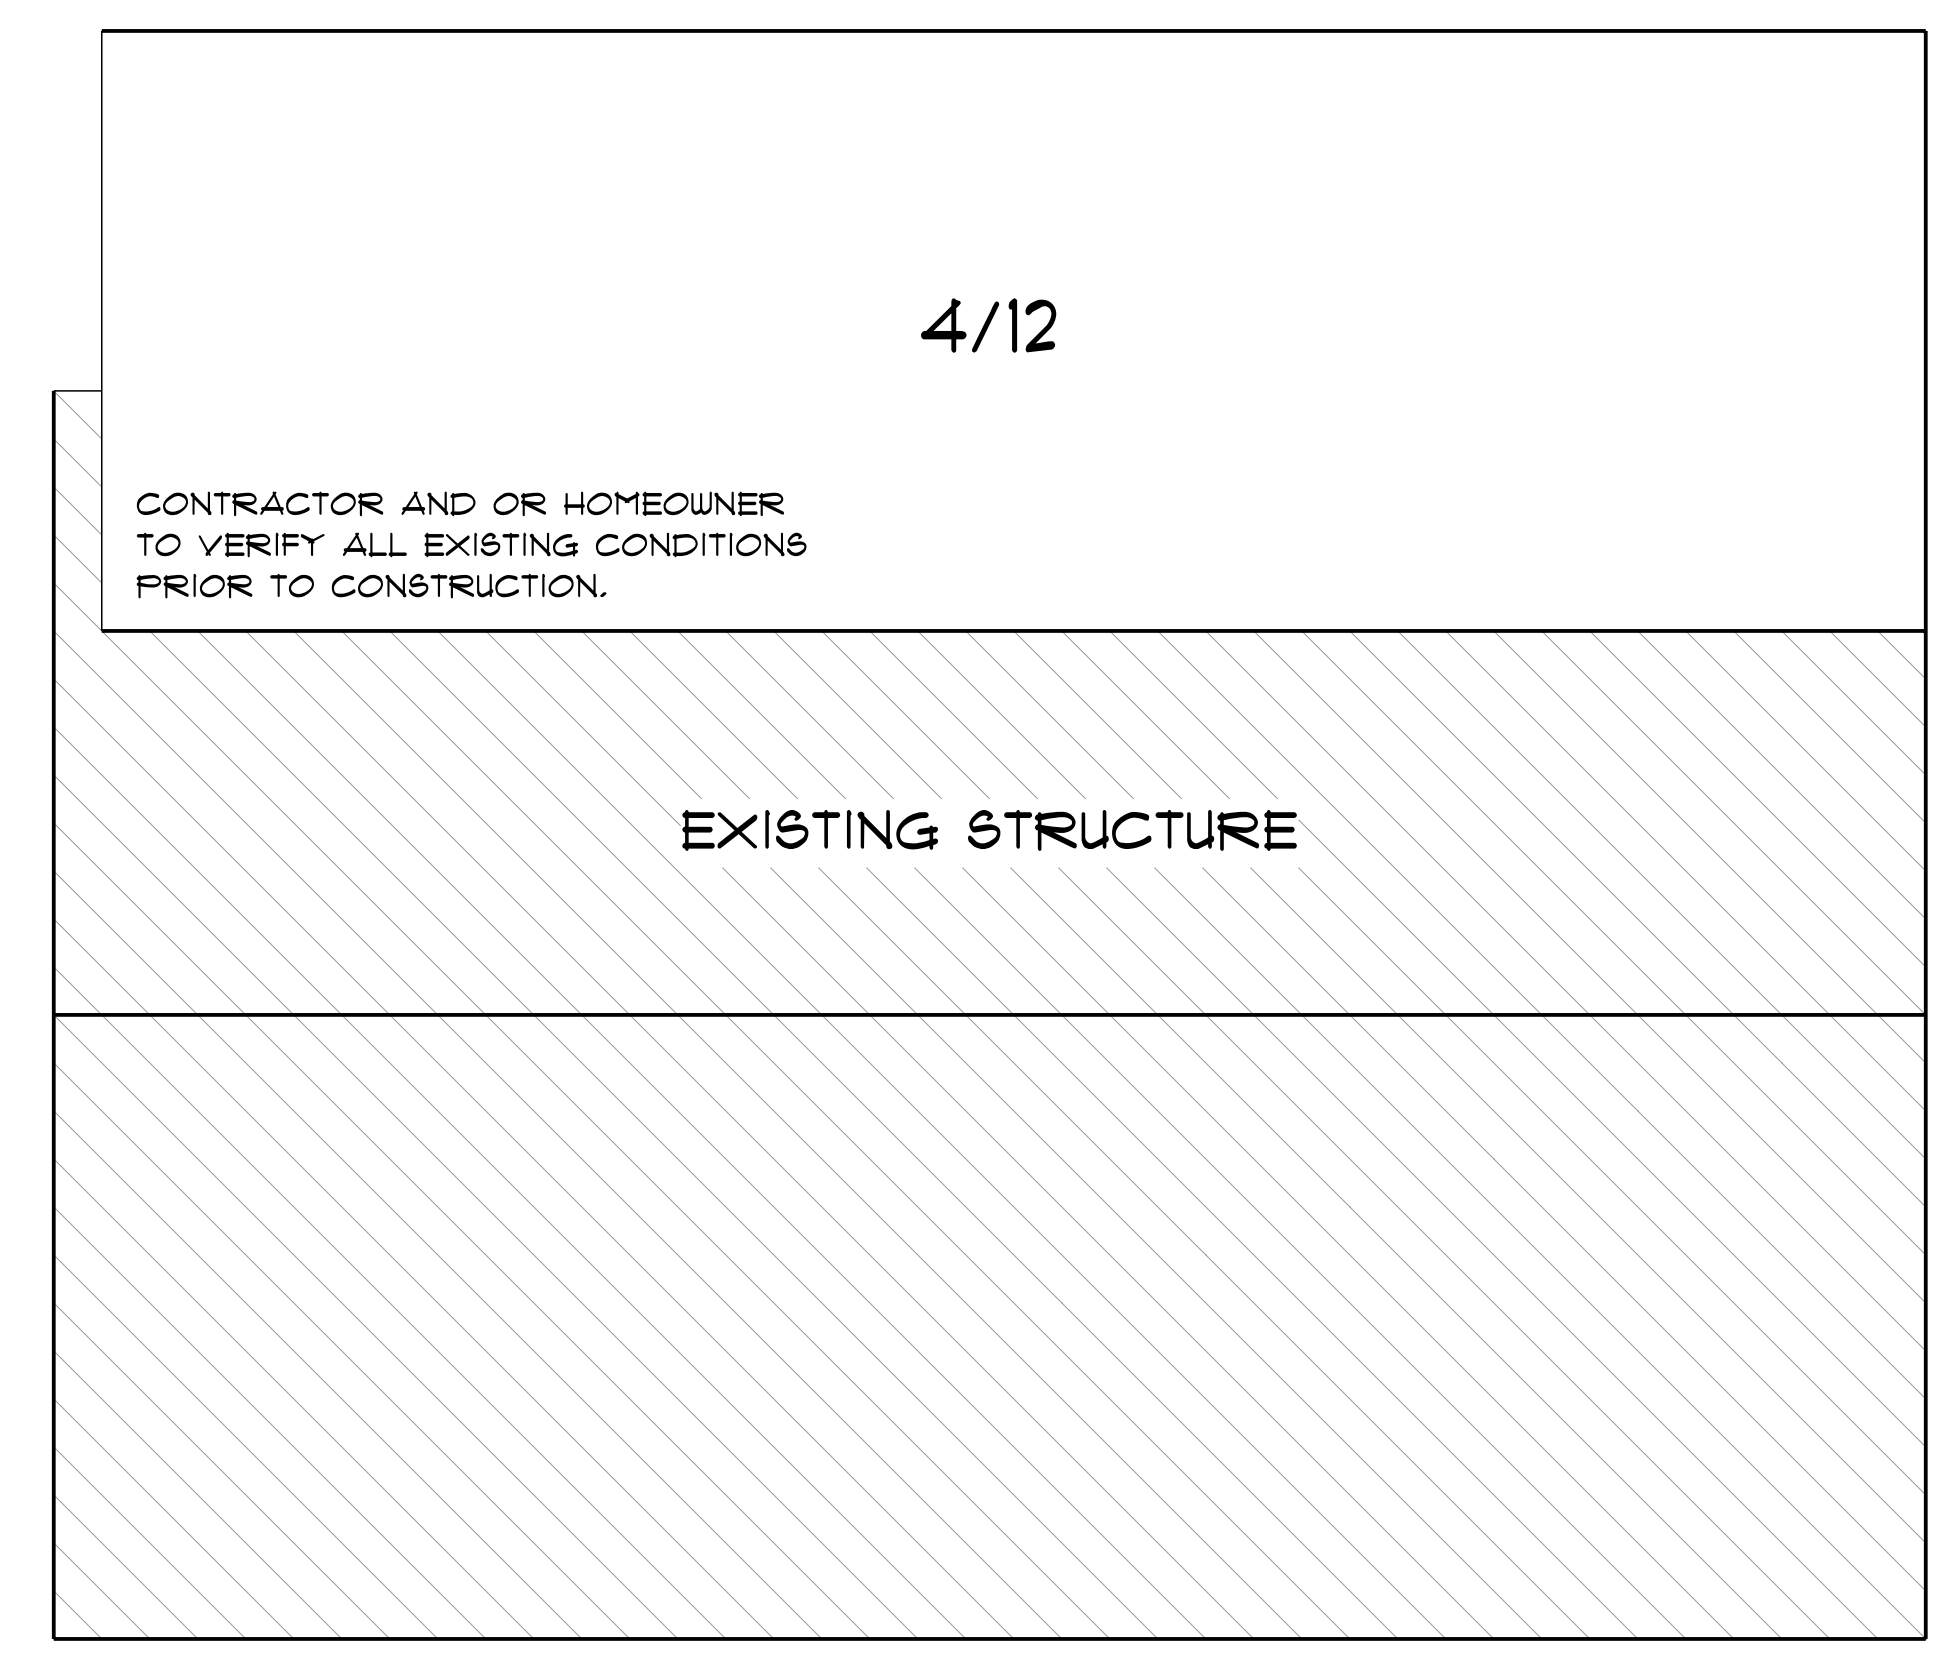

ROOF VIEW
 SCALE: 1/4" = 1'-0"