

DRAWINGS ARE PROVIDED BY HAMMOND LUMBER COMPANY AS A SERVICE TO OUR CUSTOMERS. THE INFORMATION PRESENTED IN THESE DRAWINGS IS NOT PREPARED OR REVIEWED BY A REGISTERED PROFESSIONAL ARCHITECT OR ENGINEER. 


DATE	2/10/2011	BY	ABB
DATE	4/4/2011	BY	RAB
DATE	3/29/2011	BY	FOR
DATE	3/29/2011	BY	FOR

ABB	Thursday, April 6, 2011	SCALE: AS NOTED	3
RAB			
FOR			


DRAWING: AD10149
 PORTLAND

NICK LOTFEE
 TX33 ADDITION
 PORTLAND

OWN

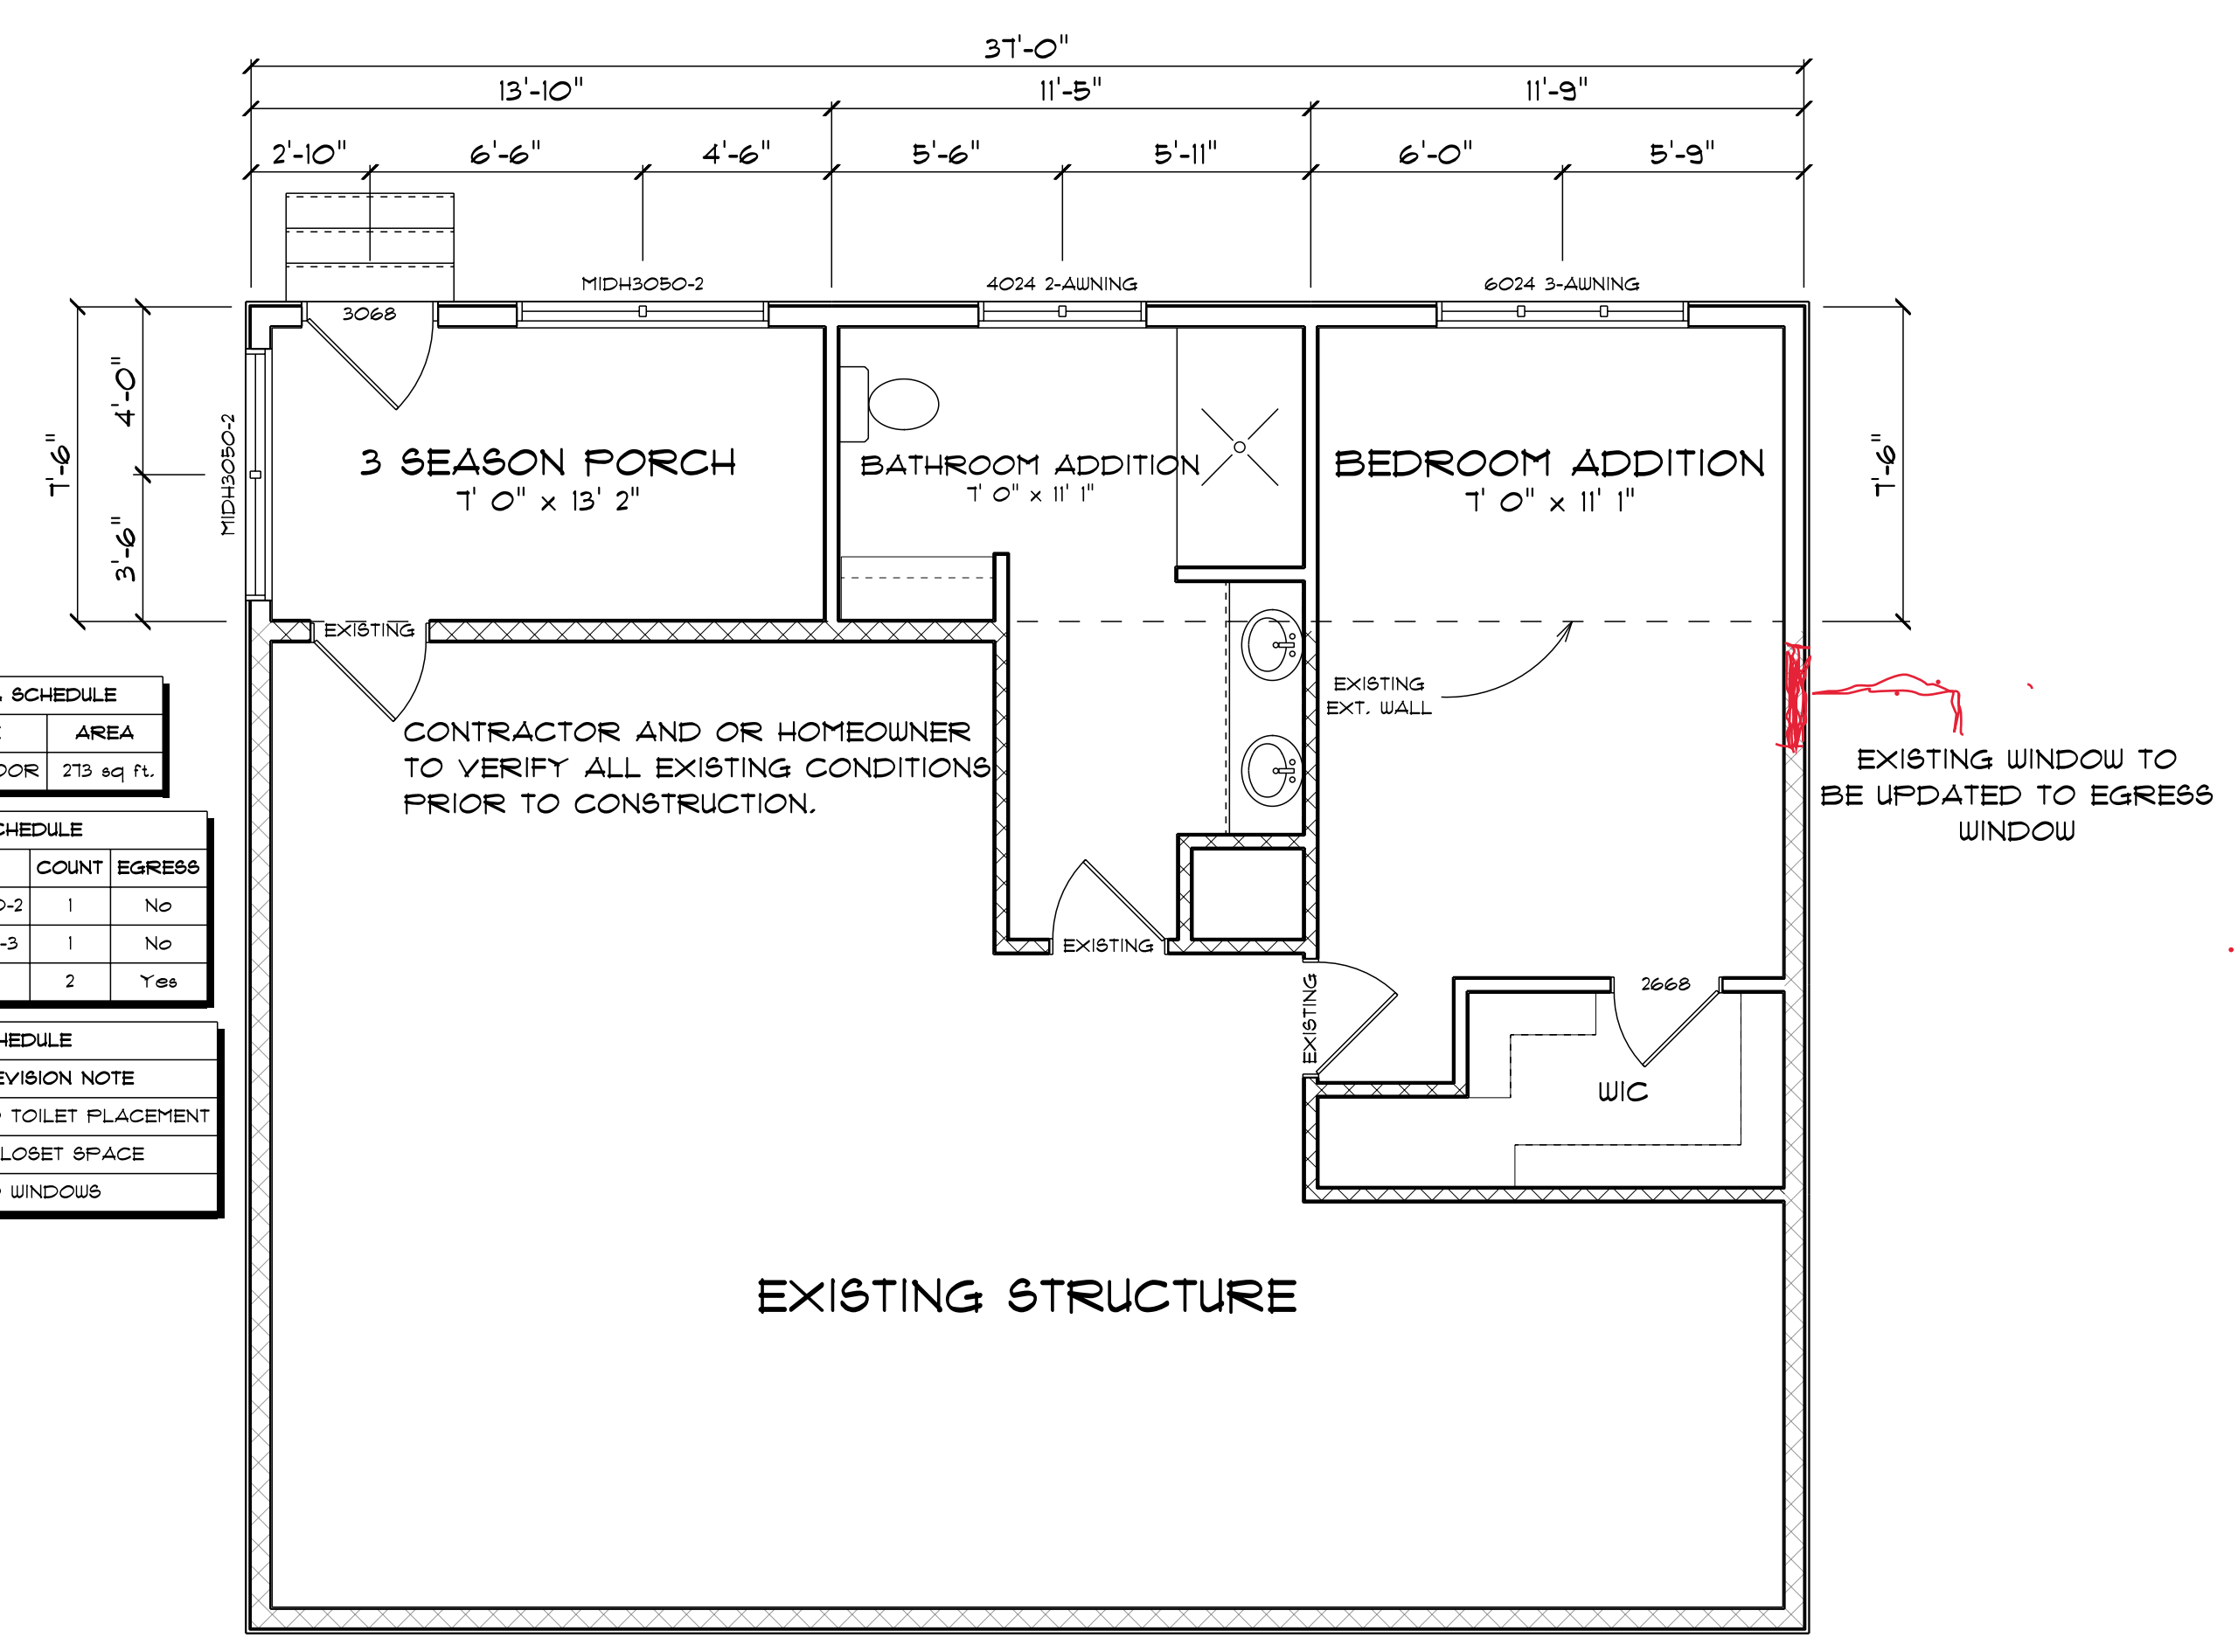

FIRST FLOOR
 SCALE: 1/4" = 1'-0"

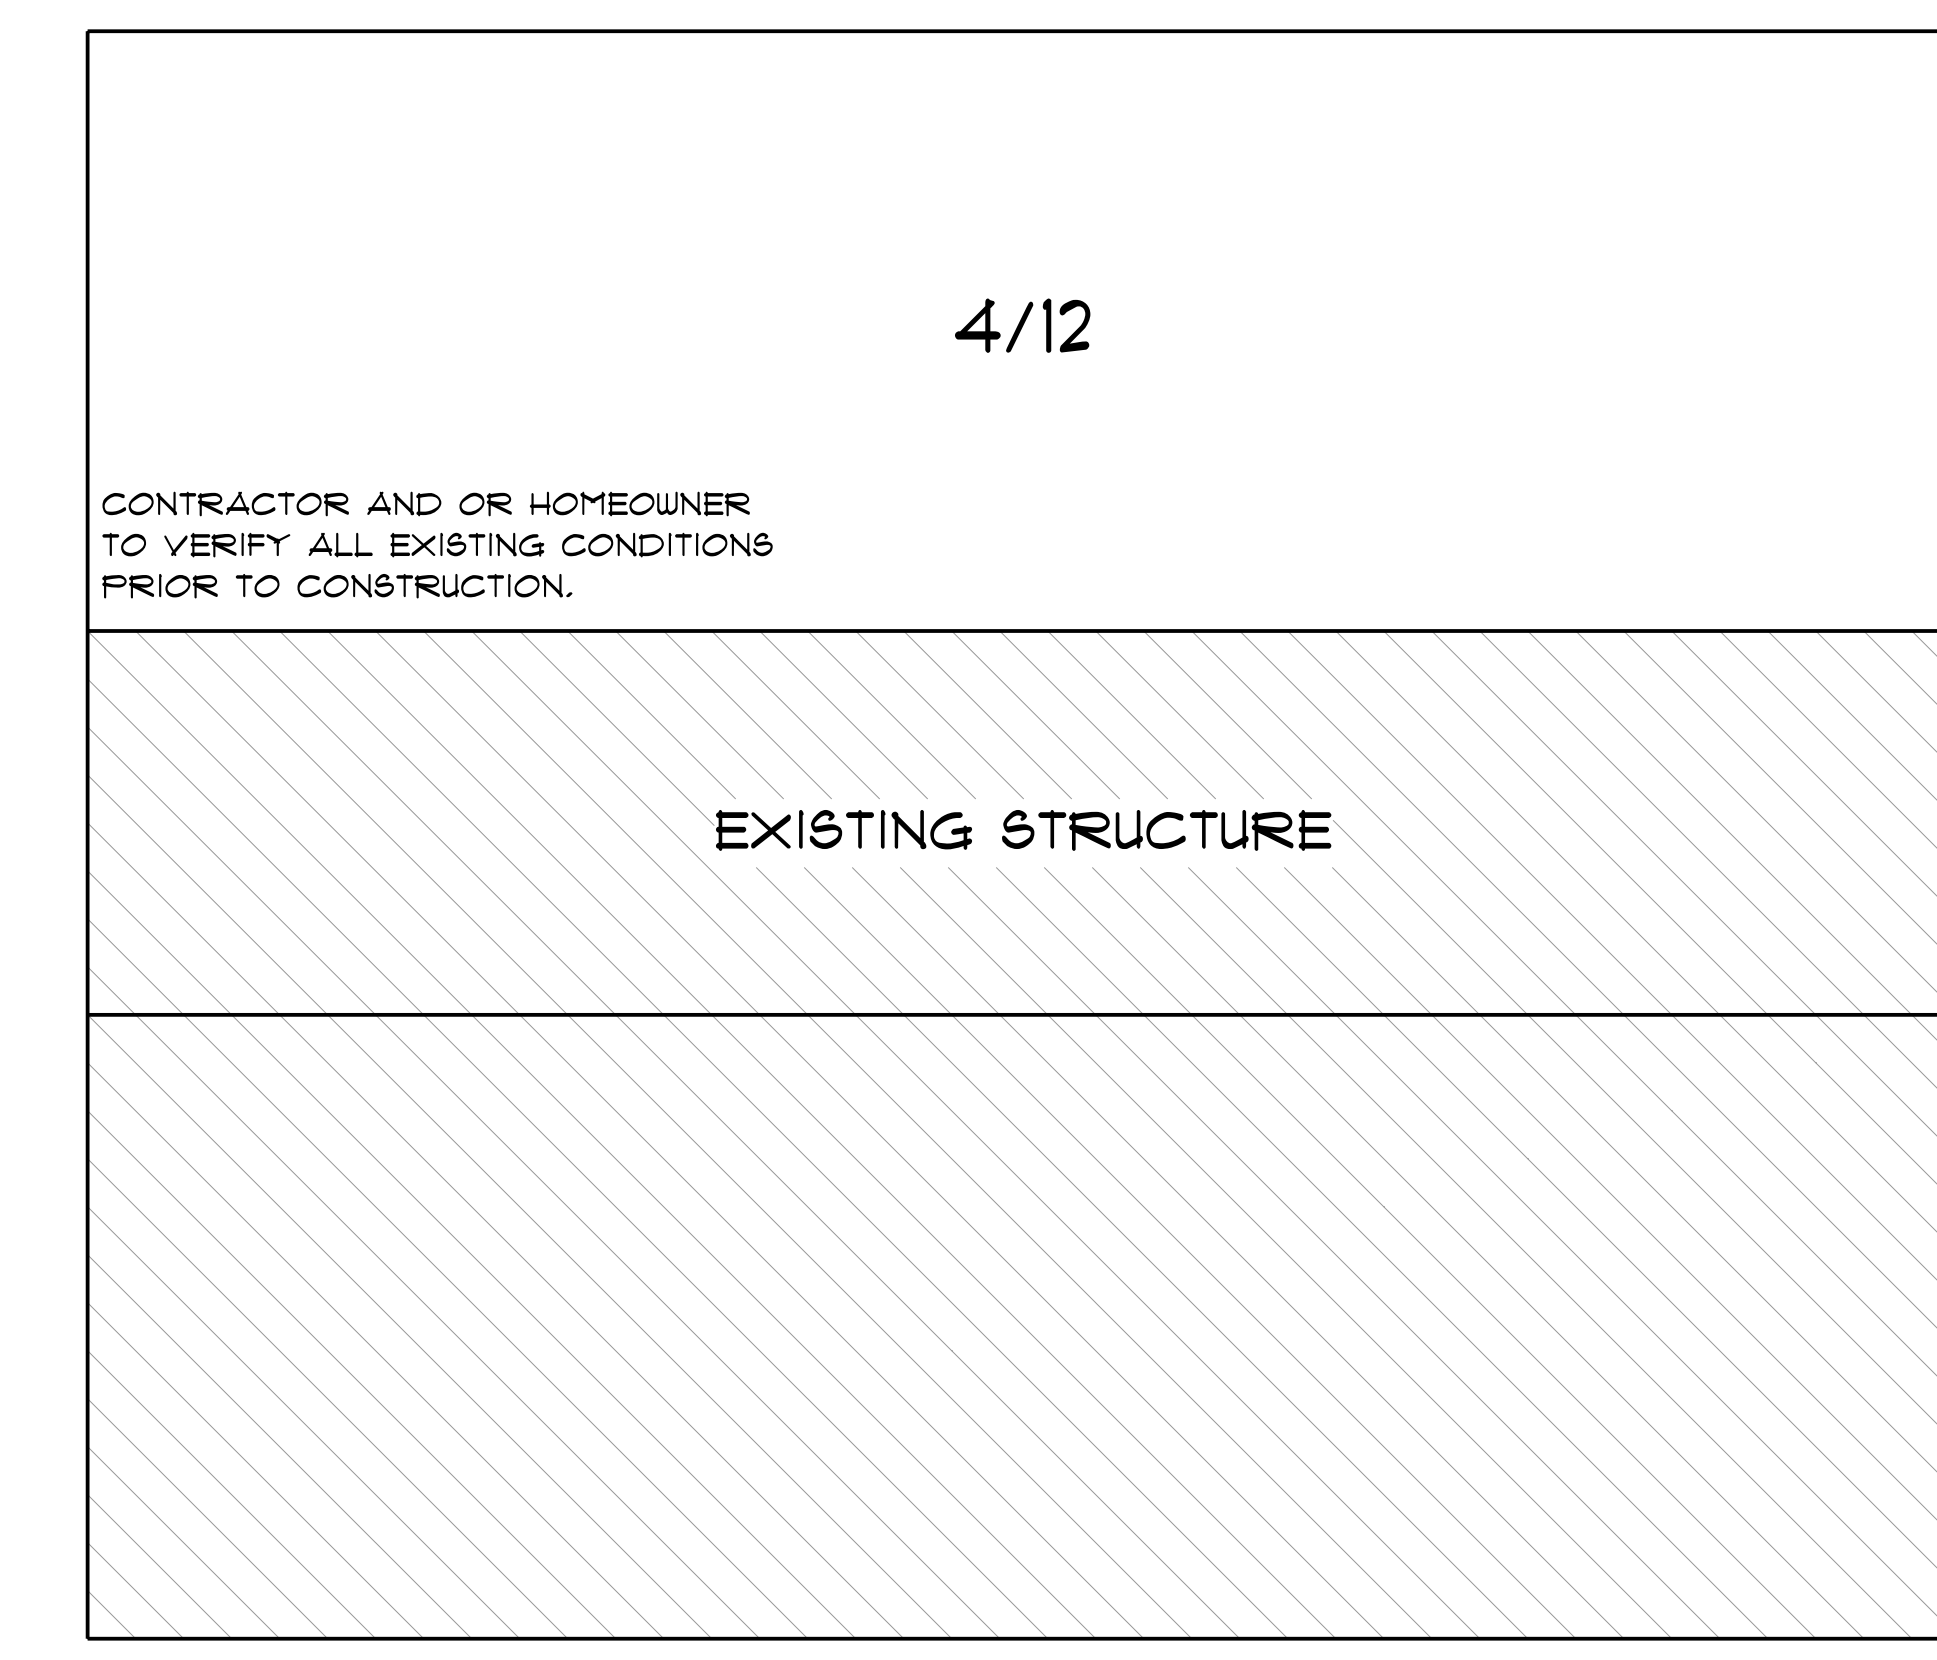

ROOF VIEW
 SCALE: 1/4" = 1'-0"

AREA SCHEDULE	
NAME	AREA
FIRST FLOOR	213 sq. ft.

OPENING SCHEDULE			
PRODUCT CODE	COUNT	EGRESS	
48"x28" AWNING MULLED-2	1	No	
12"x28" AWNING MULLED-3	1	No	
MIDH3050-2	2	Yes	

REVISION SCHEDULE		
NUMBER	DATE	REVISION NOTE
1	2/13/11	CHANGED TOILET PLACEMENT
		ADDED CLOSET SPACE
2	3/29/11	CHANGED WINDOWS