


FIRST FLOOR
SCALE: 1/4" = 1'-0"

REVISION SCHEDULE		
NUMBER	DATE	REVISION NOTE
2	12/15/16	CHANGED MUDROOM
		CHANGED/MOVED WINDOWS/DOORS
3	12/22/16	MOVED GARAGE BACK WALL 1'
		CORRECTED FRONT TO CORRELATE TO CHANGE
4	1/13/17	CHANGED GARAGE ROOF PITCH TO 3/12
5	2/9/2011	ADJUSTED EXT. WALLS A FEW INCHES

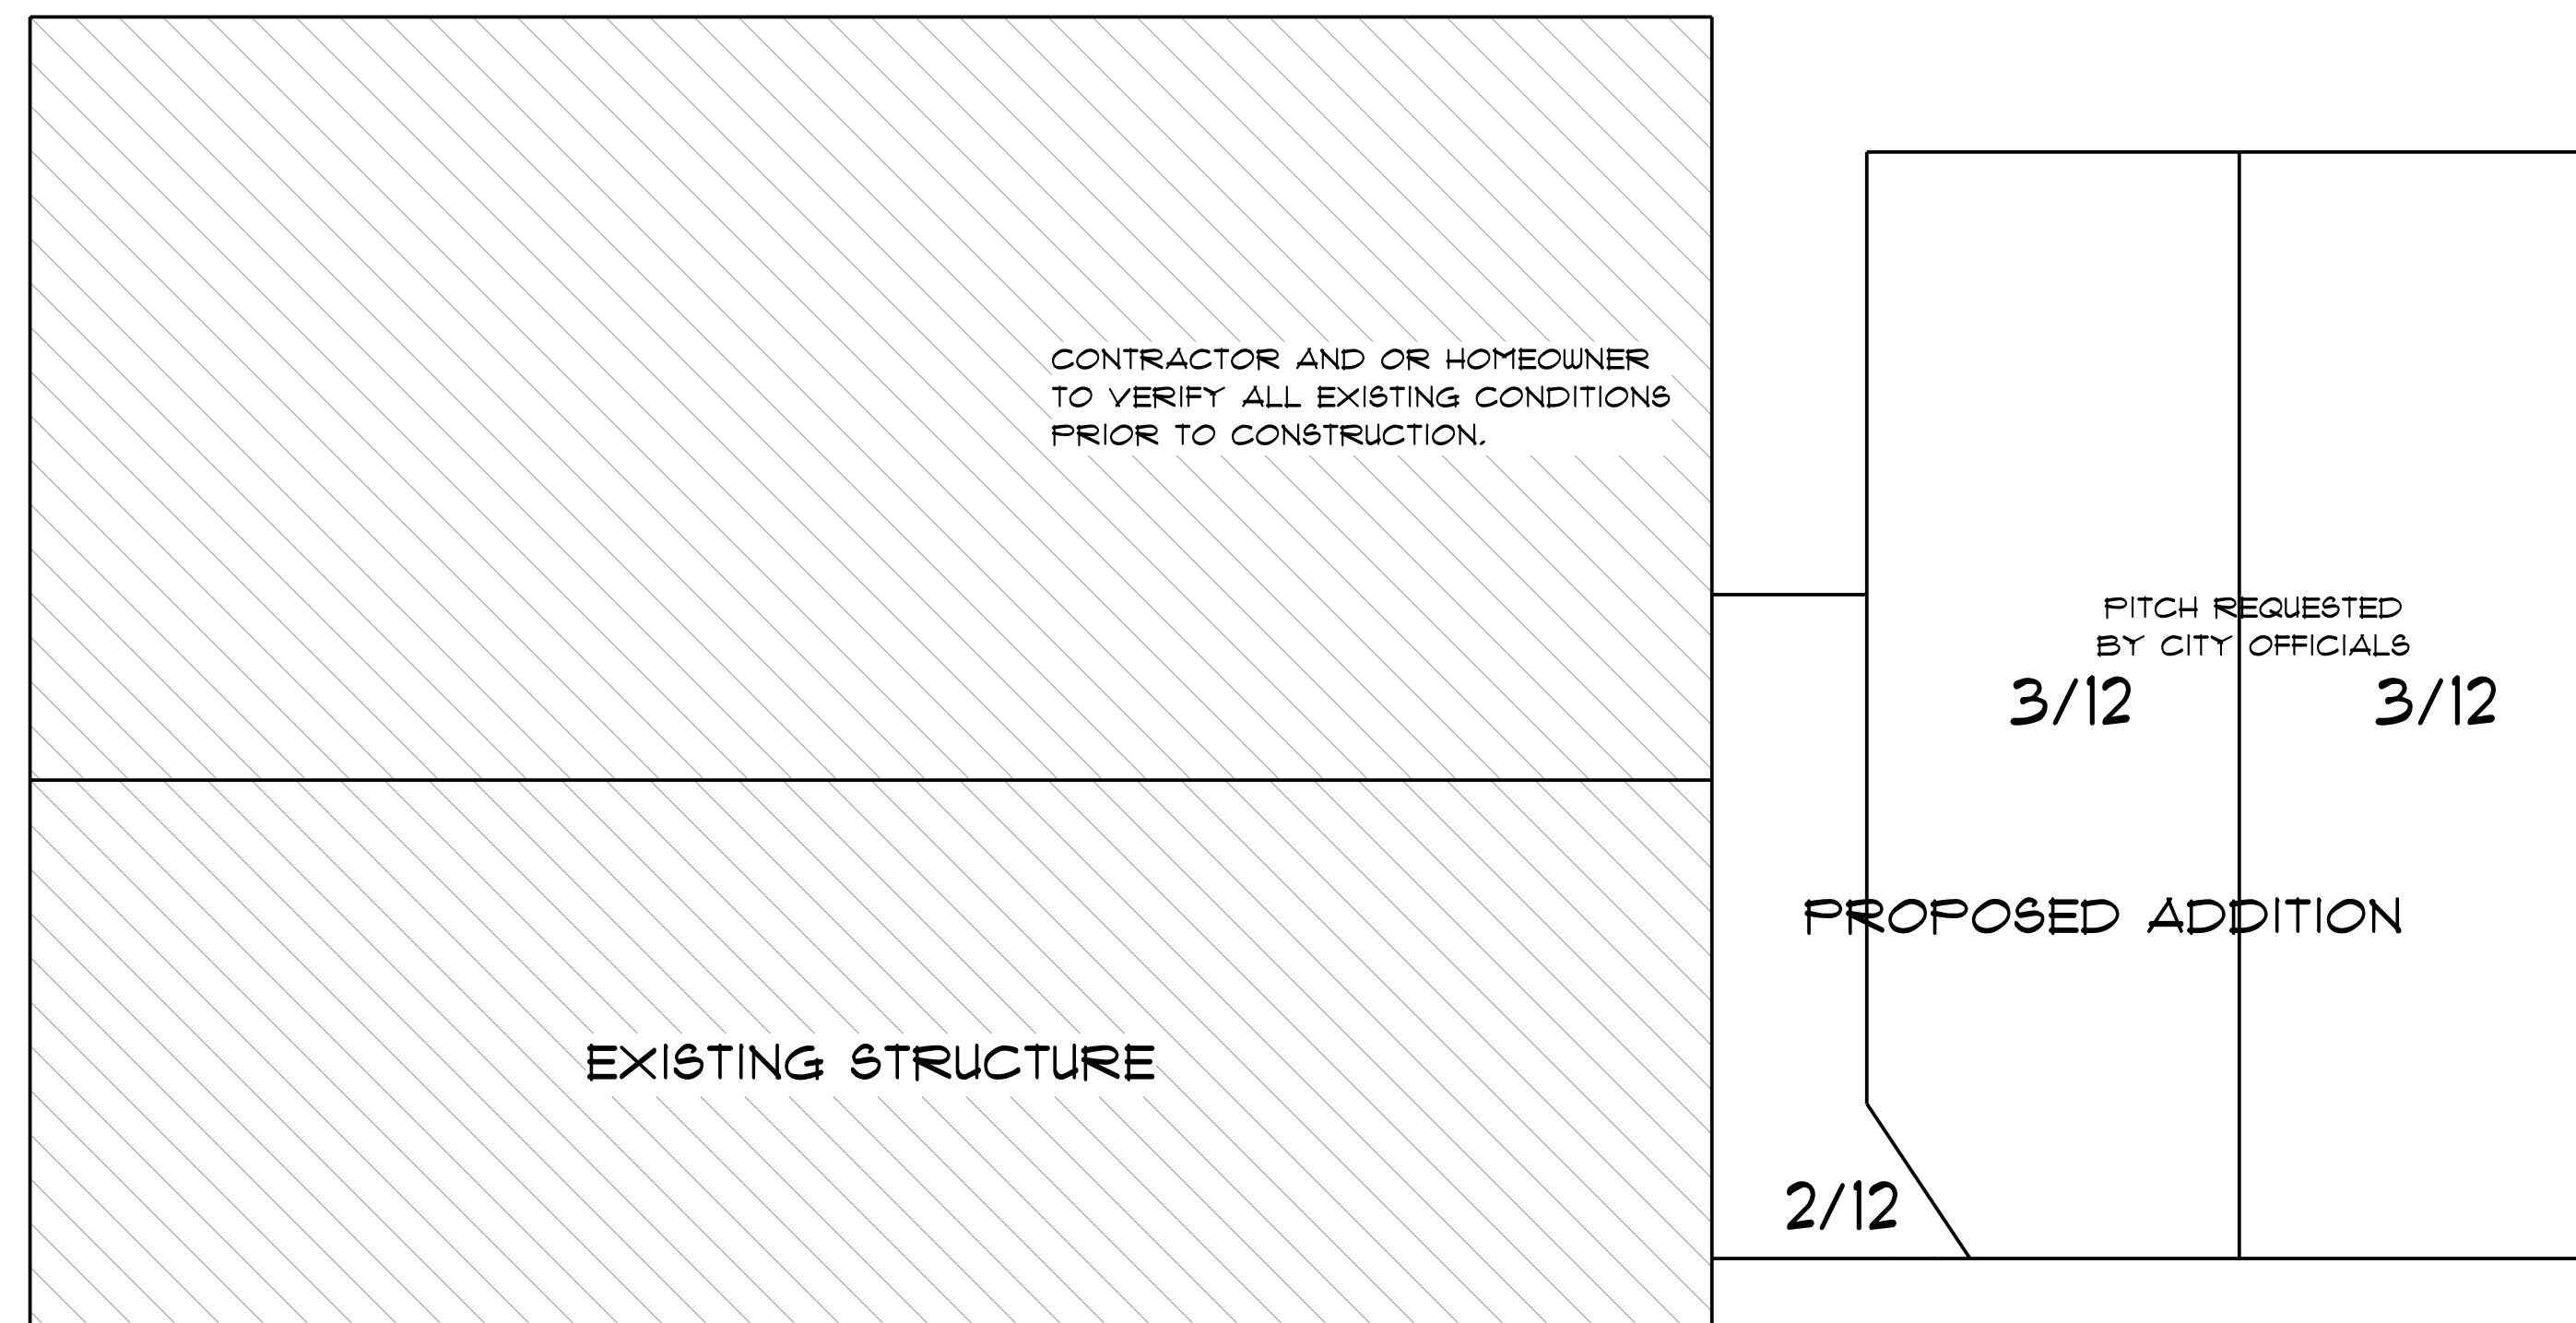

ROOF VIEW
SCALE: 1/4" = 1'-0"



MATT KELLER
2123 GARAGE ADDITION
12 LORRAINE ST
PORTLAND

ABB Thursday, February 9, 2011
SSY SCALE = AS NOTED
FOR 1 OF 3

DRAWING #
AD16255

DATE	2/9/2011
DATE	11/25/16
DATE	12/15/16
DATE	12/22/16
DATE	1/13/17
DATE	2/9/2011

DRAWINGS ARE PROVIDED BY HAMMOND LUMBER COMPANY AS A SERVICE TO OUR CLIENTS. THESE DRAWINGS ARE PREPARED FOR ILLUSTRATIVE PURPOSES ONLY. THE INFORMATION PRESENTED IN THESE DRAWINGS IS NOT PREPARED OR REVIEWED BY A REGISTERED PROFESSIONAL ENGINEER OR ARCHITECT. HAMMOND LUMBER COMPANY DOES NOT WARRANT THE ACCURACY OF THE INFORMATION PROVIDED IN THESE DRAWINGS. HAMMOND LUMBER COMPANY SUGGESTS THAT ITS CUSTOMERS SEEK THE SERVICES OF A REGISTERED ARCHITECT TO OBTAIN TECHNICAL ASSISTANCE IN THE DESIGN AND CONSTRUCTION OF ANY PROJECT. HAMMOND LUMBER COMPANY DISCLAIMS ANY RESPONSIBILITY IF THEY ARE SO USED.