


SECOND FLOOR PLAN - EXISTING

$\frac{1}{4}'' = 1'-0''$

31 LORRAINE ST.

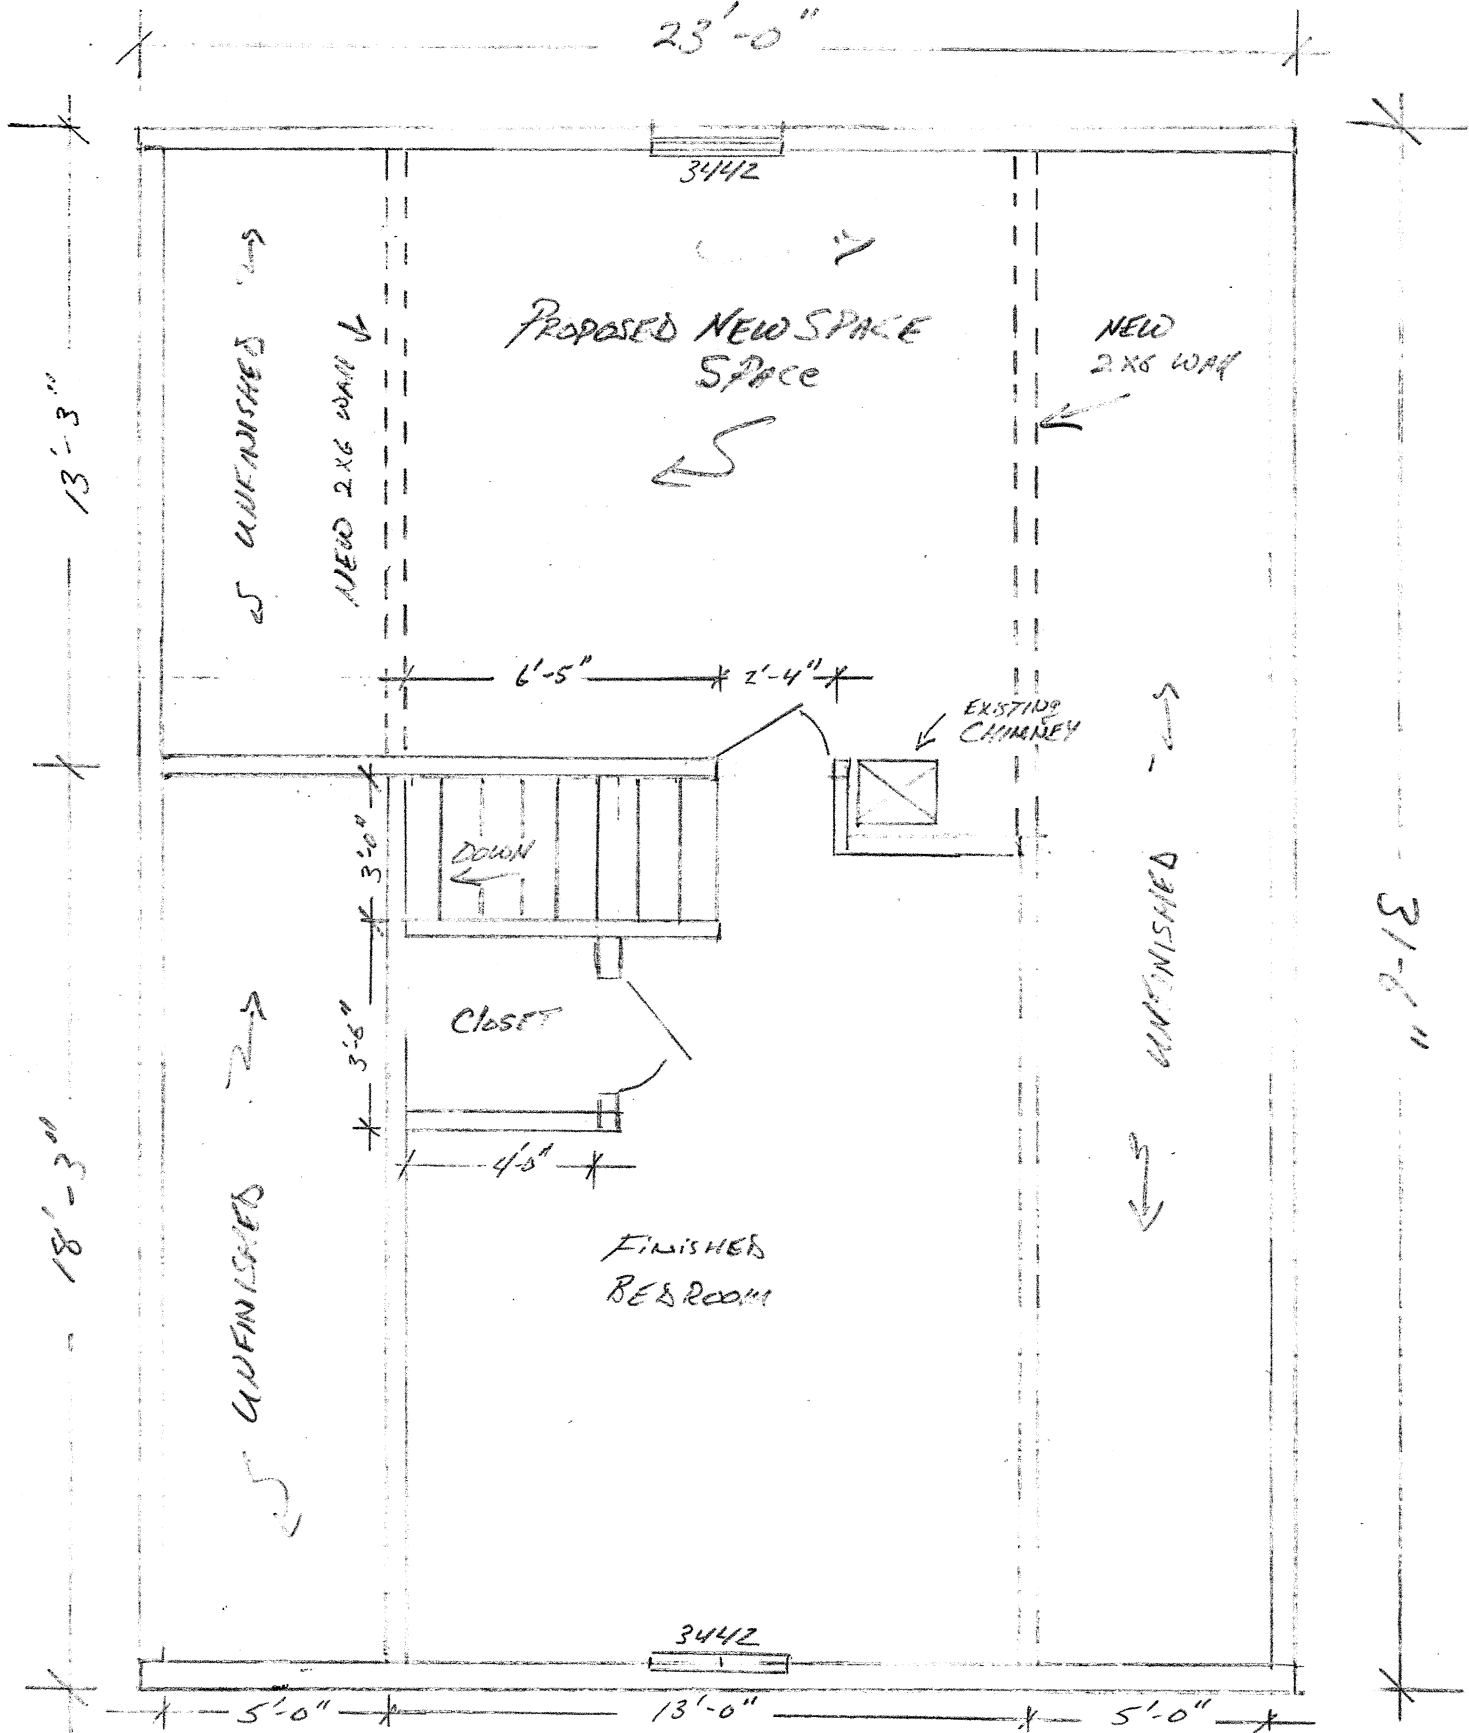

PROPOSED FLOOR PLAN

1/4" = 1'-0"

31 LORRAINE ST.