

-36" MIN. ICE & WATER SHIELD AT EAVES


- METAL DRIP EDGE

IXB FASCIA W/ IX4 SHADOW BD.

PERF. CONT. SOFFIT

-2×6 STUDS @ 16" O.C. 7/16" "ZIP" WALL VÍNYL SIDING

-R-21 INSUL

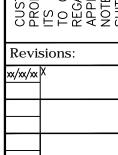


Date: 4/1/17 Scale: 1/4"=1'-0"

Drawn By: TMS Project: A021317

Sheet Number:


2-of-2

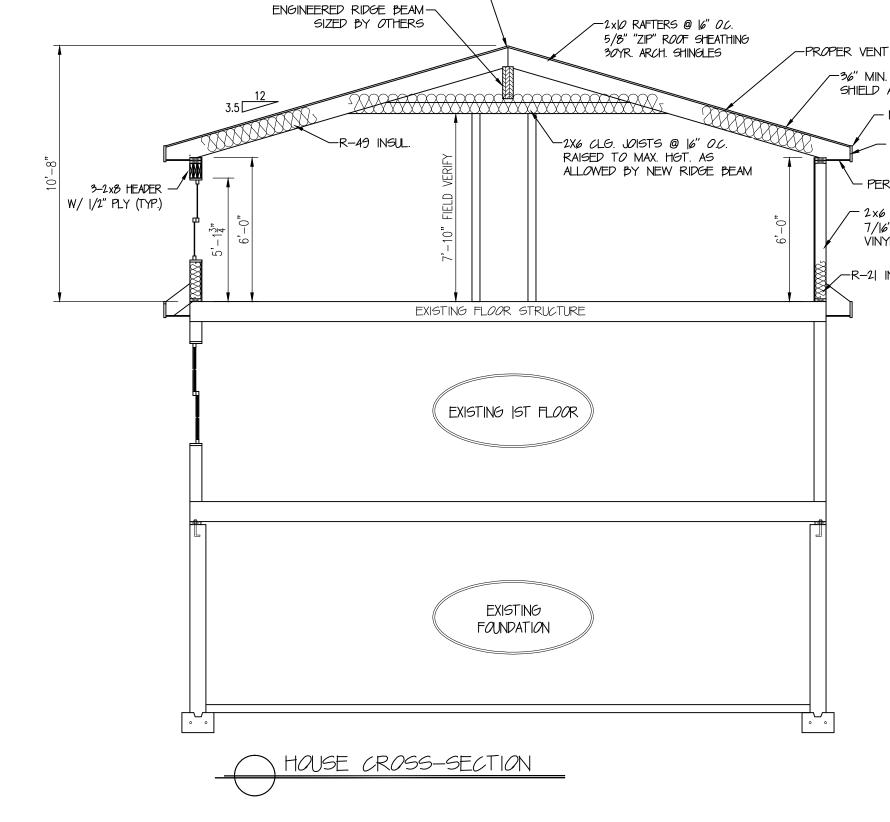

RIDGE VENT-

CONSTRUCTION NOTE:

CONTRACTOR TO VERIFY GRADE AND ALL DIMENSIONS OF EXISTING STRUCTURE IN FIELD BEFORE STARTING NEW CONSTRUCTION. DESIGN SHOWN MAY DIFFER FROM ACTUAL FINISHED CONSTRUCTION. FINAL MATERIALS, WINDOW/DOOR LOCATIONS AND SIZES, TO BE DETERMINED PER OWNER/CONT. AND LOCAL CODES.

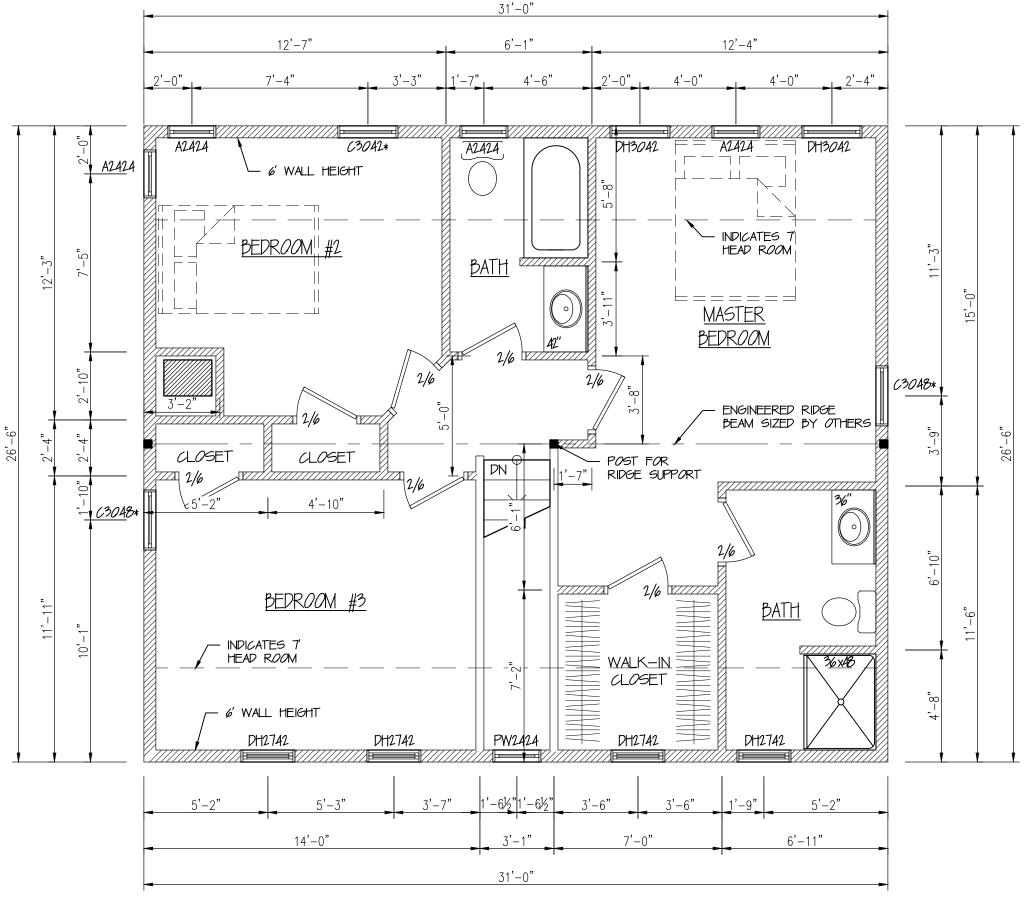

NOTE:

SMOKE ALARMS SHALL BE INTERCONNECTED & INSTALLED IN THE FOLLOWING LOCATIONS;

- I. EACH SLEEPING AREA 2. OUTSIDE EACH SEPARATE SLEEPING AREA IN THE IMMEDIATE VICINITY OF
- THE BEDROOM. 3. ON EACH ADDITIONAL STORY OF THE
- DWELLING INCLUDING BASEMENT. 4. FIRE SEPARATION PER TOWN OR LOCAL CODE WHEN REQUIRED.
- * DENOTES EGRESS WINDOW