


APPENDIX B

Please sketch the floor plan of the facility to scale noting location, size and number of resident bedrooms and other areas designated for resident use, rooms to be occupied by family members or other individuals who are not residents, bathrooms, living and dining areas, and exits.

FIRST FLOOR

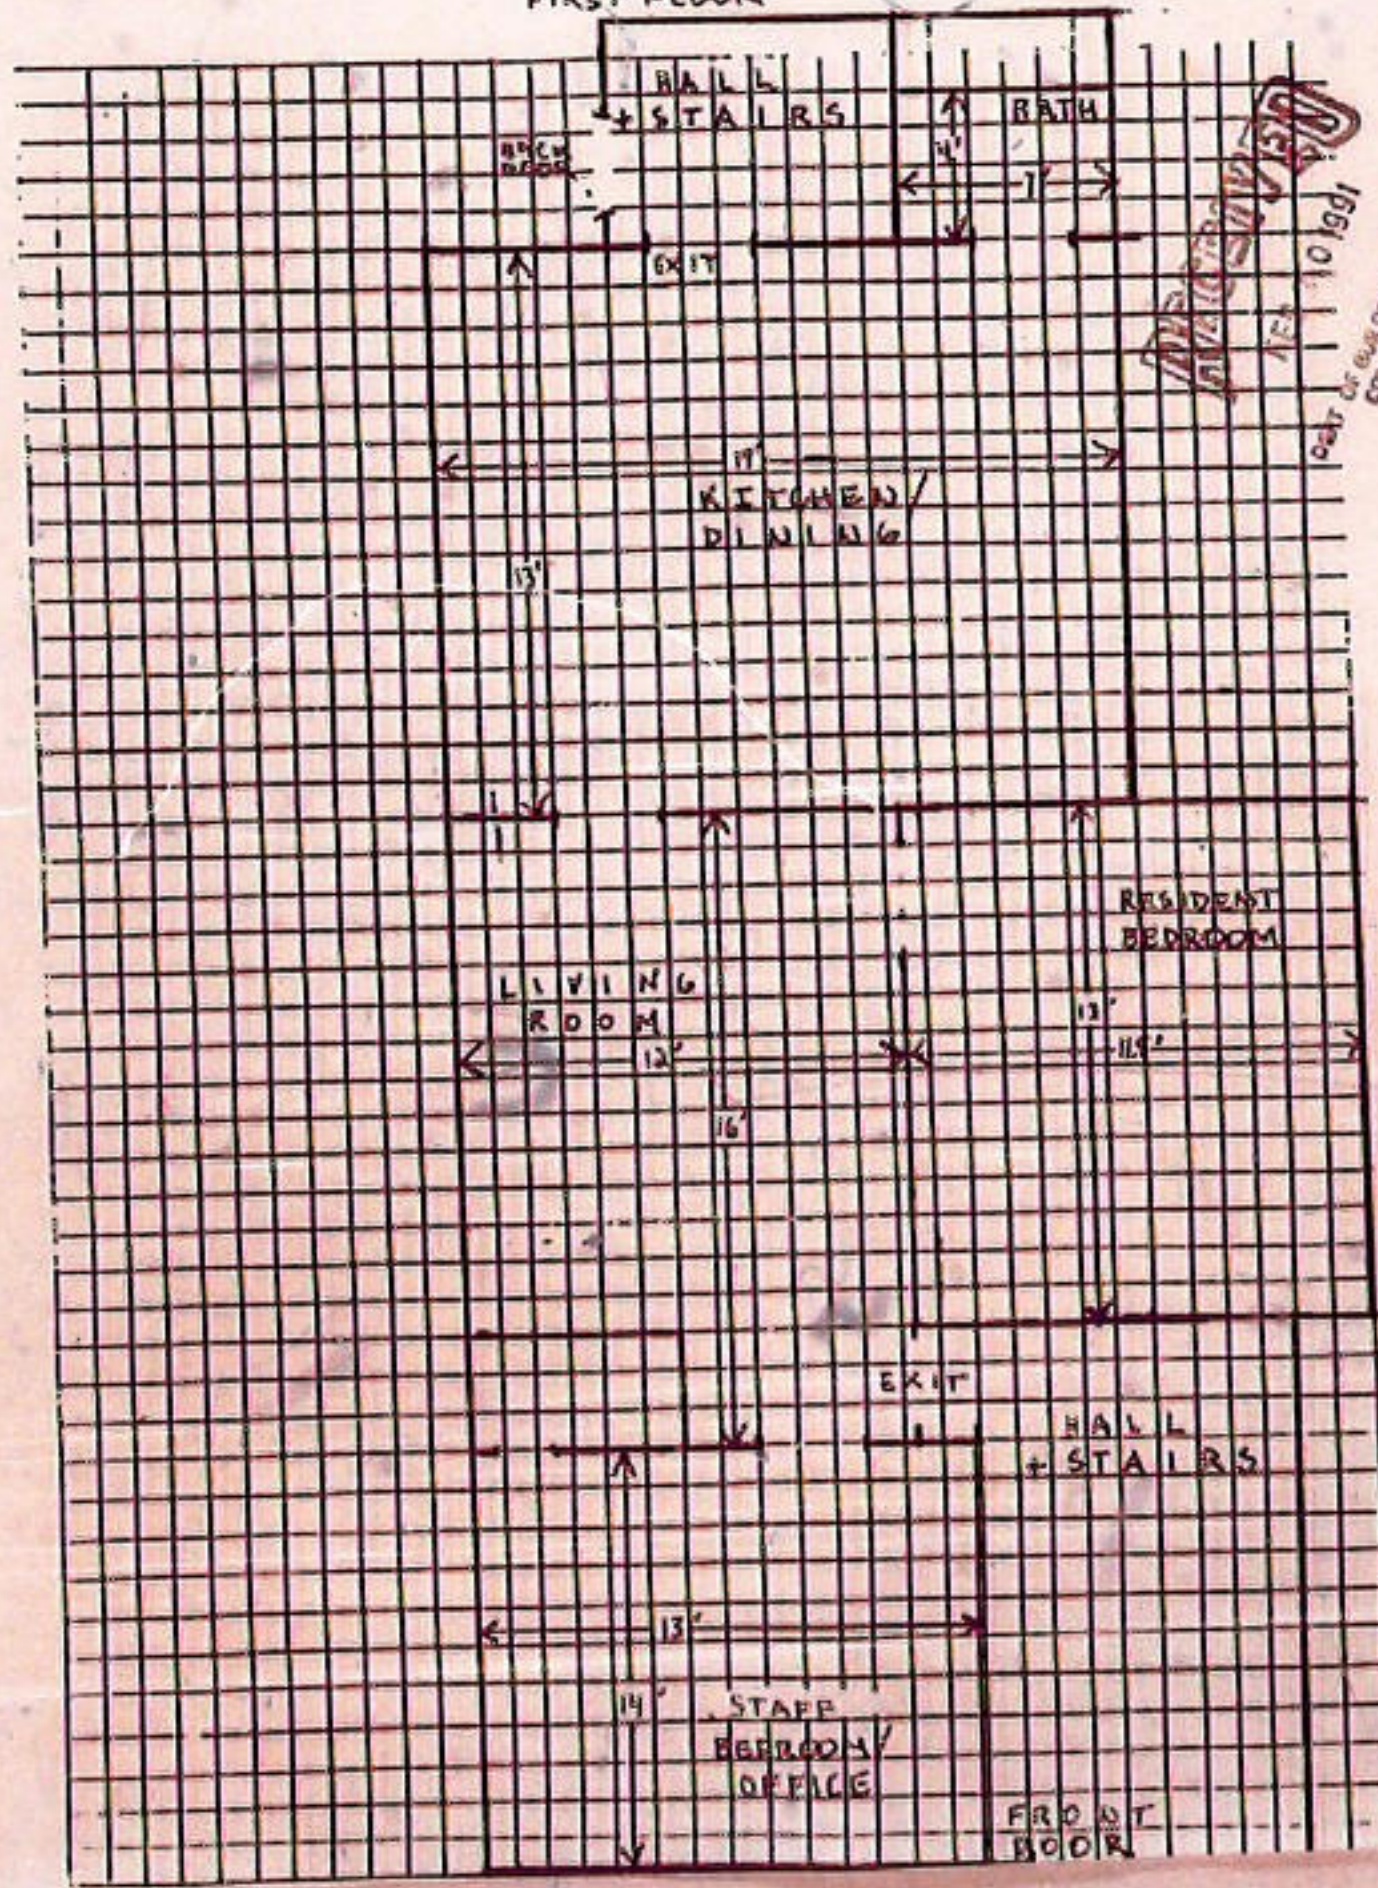

APPROVED
 FEB 10 1991
 DEPT OF BUILDING INSPECTIONS
 CITY OF PORTLAND