


Cross section of Floor

7

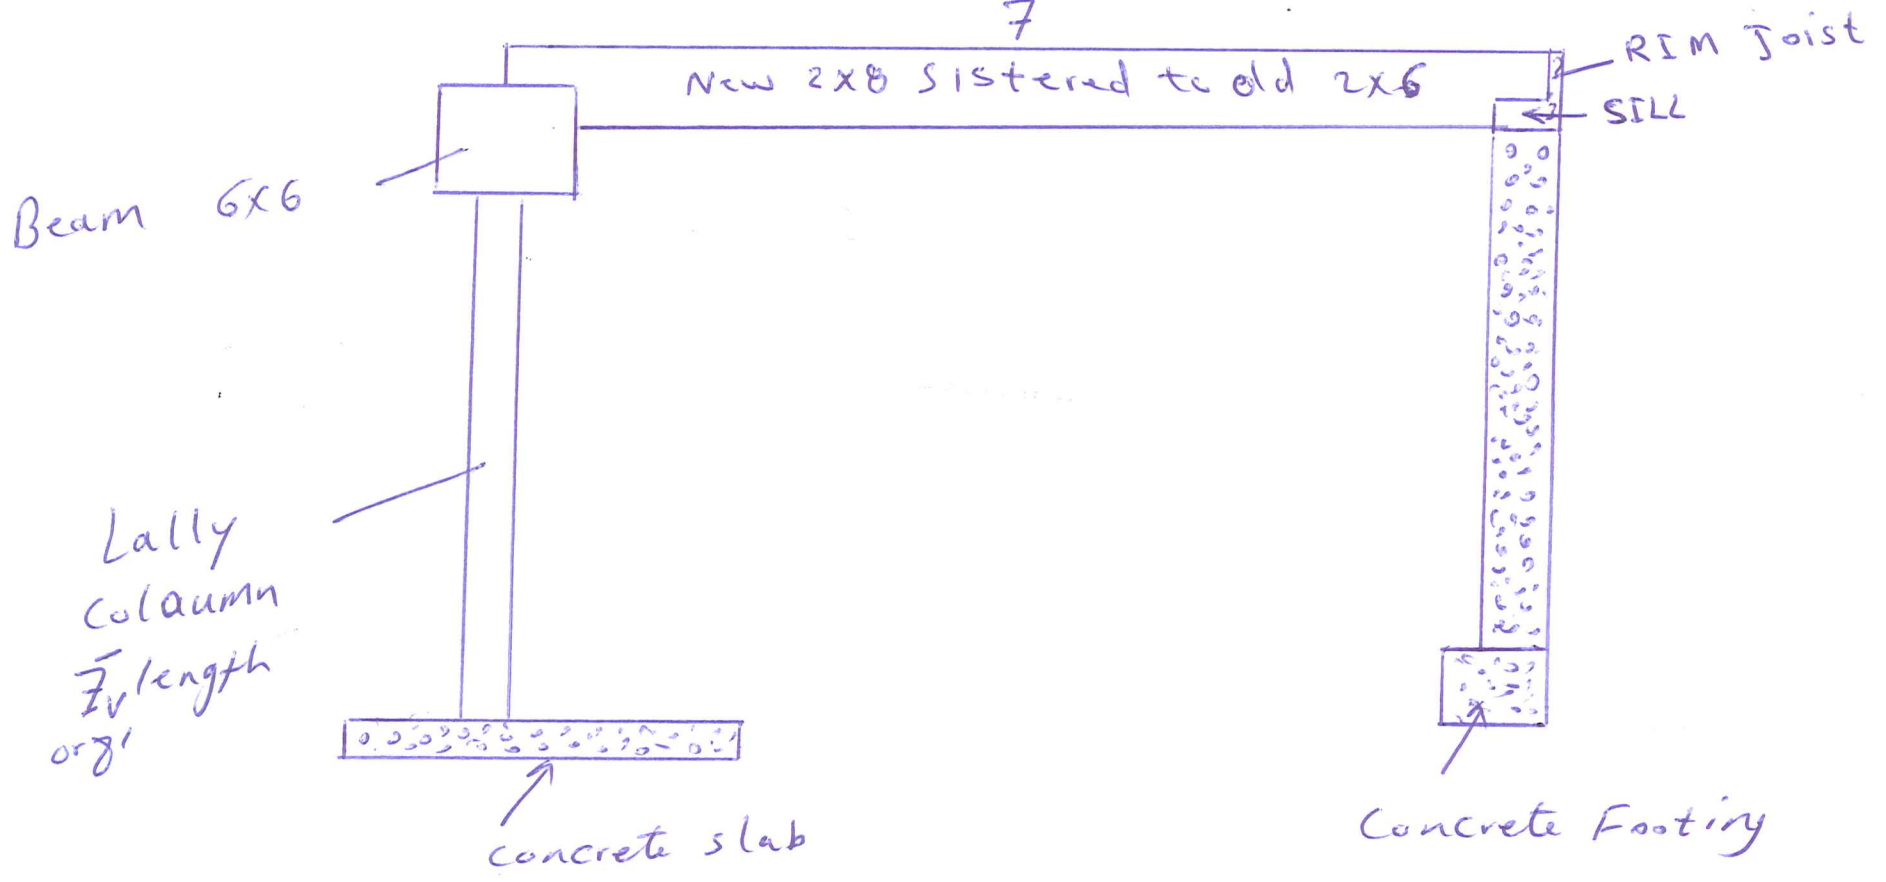

Beam 6x6

Lally Column
7/8 length orig

concrete slab

Concrete Footing

New 2x8 Sistered to old 2x6

RIM Joist
SILL