


City of Portland Approval

Notes & Revisions:

1 Story Ranch Style Home
Standard 2 x 4 Framing
16" O.C.

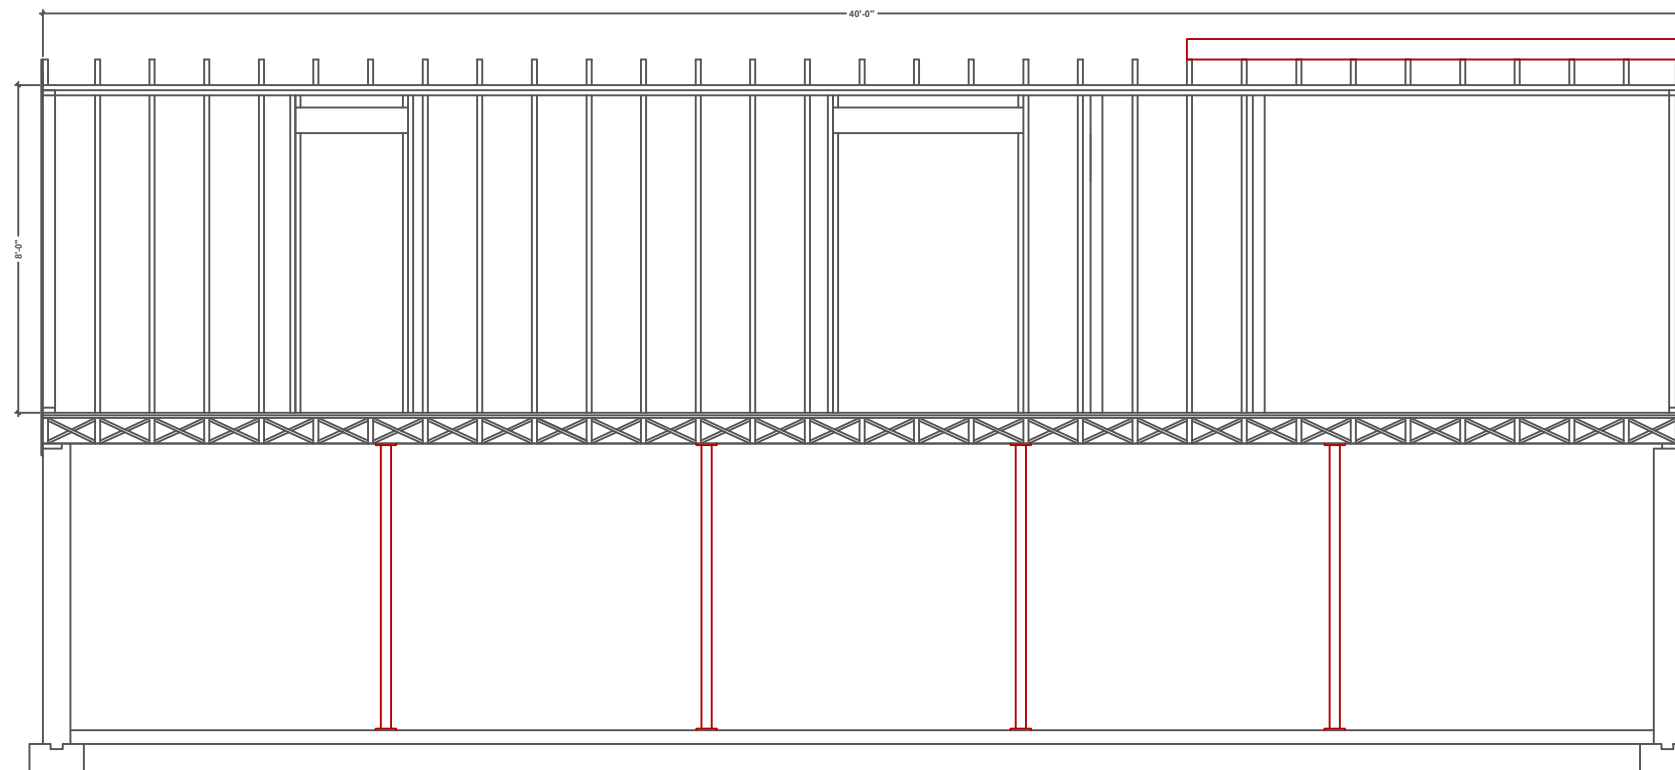

Scale: 1/2" = 1'

Drawn for:	Philip Everett & Rebecca Smith (f.k.a. - Rebecca Scaplen)
Date:	03/22/2013
Address:	78 Victor Rd
City:	Portland
State:	Maine
Zip Code:	04103-4217
Phone:	207-838-4479
CBL Number:	162 J002001
Print Number:	A1 (Front) - Existing
Description:	Exterior Wall Elevation