



# Home Renovation Design

Victor Road, PORTLAND


Permits will be pulled by licensed plumber, electrician

1. Walls = existing 2 1/4"
2. New laundry
3. New kitchen & New partial sheetrock
4. Windows - some new, some replaced 5 years ago
5. New insulation - exterior walls

ANTZ-GG  
VICTOR ROAD

DRIVEWAY

Removed door

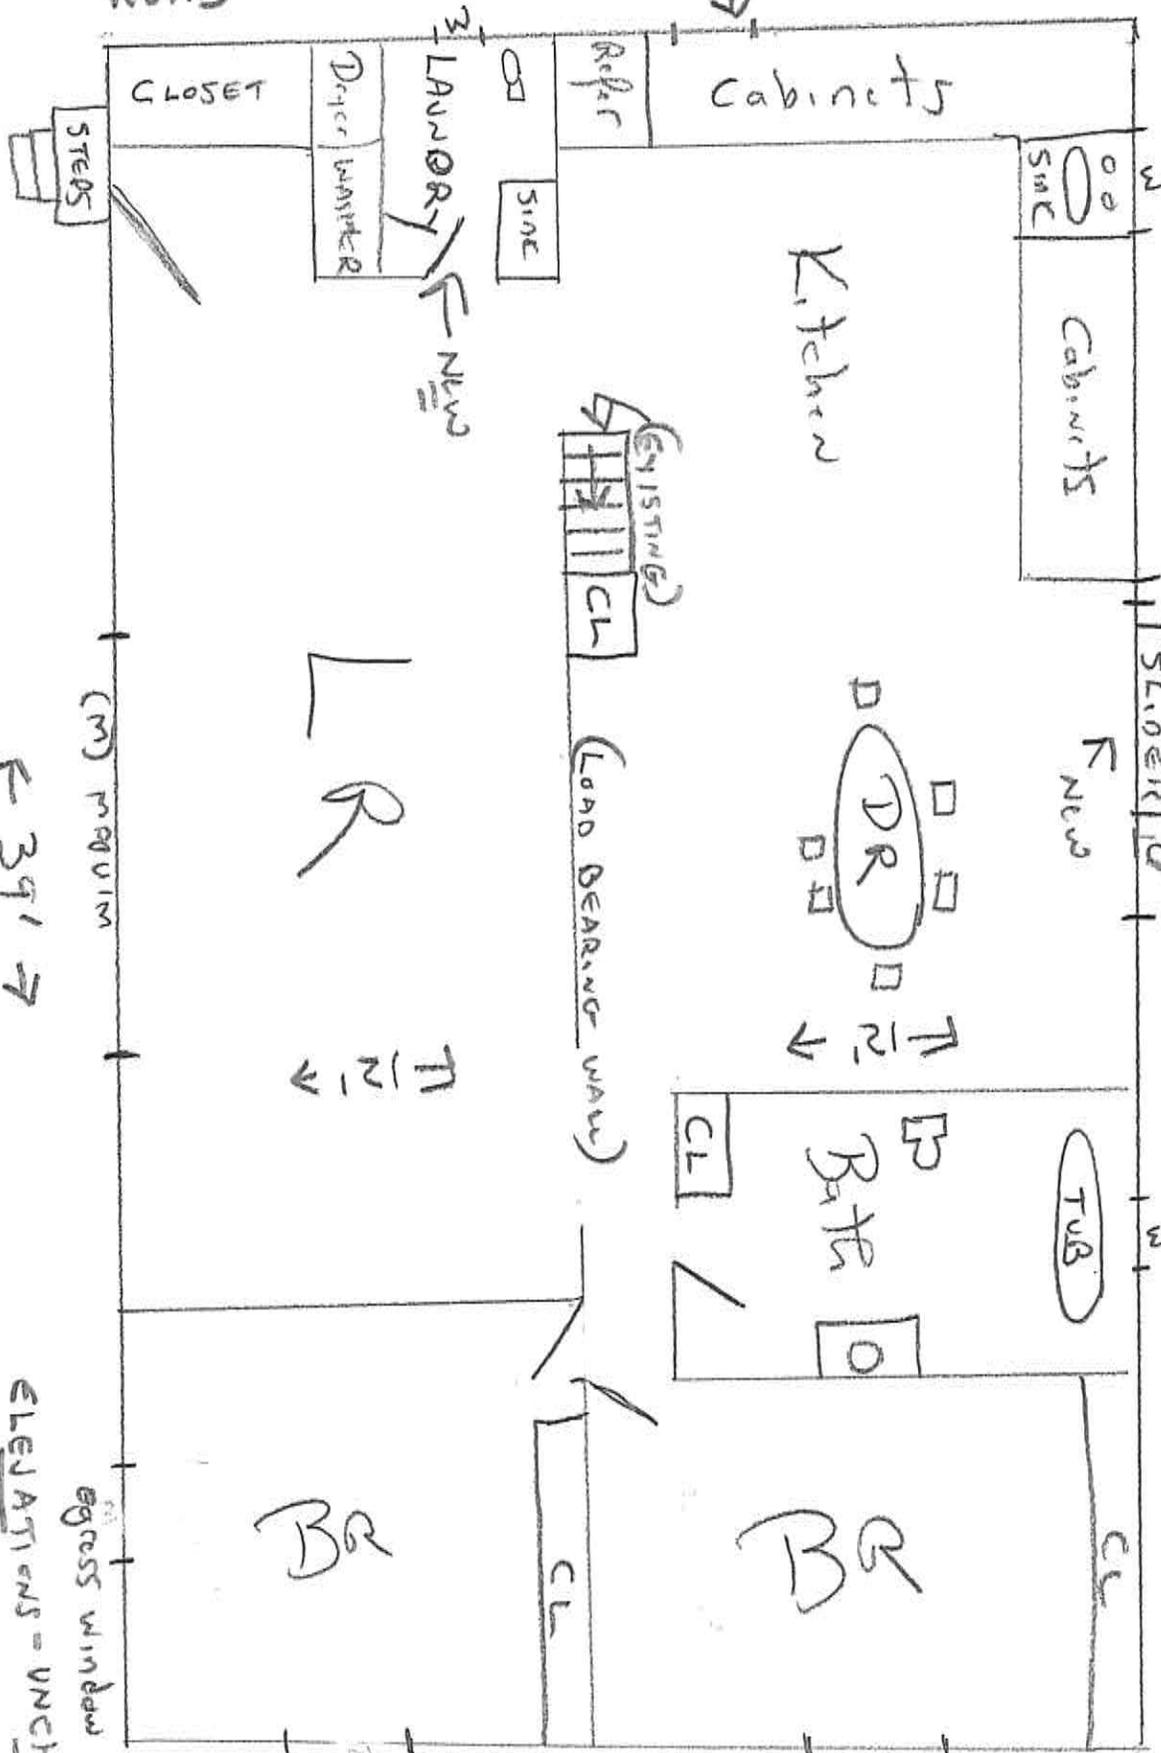

(M) WINDOW

← 39' →

ELEVATIONS - UNCHANGED

BR

BR

S

24'

Egress

W

W

N