


Antz Home Building Permit Modification
 66 Victor Road
 Portland ME 04103

March 23, 2016

South
 ↑

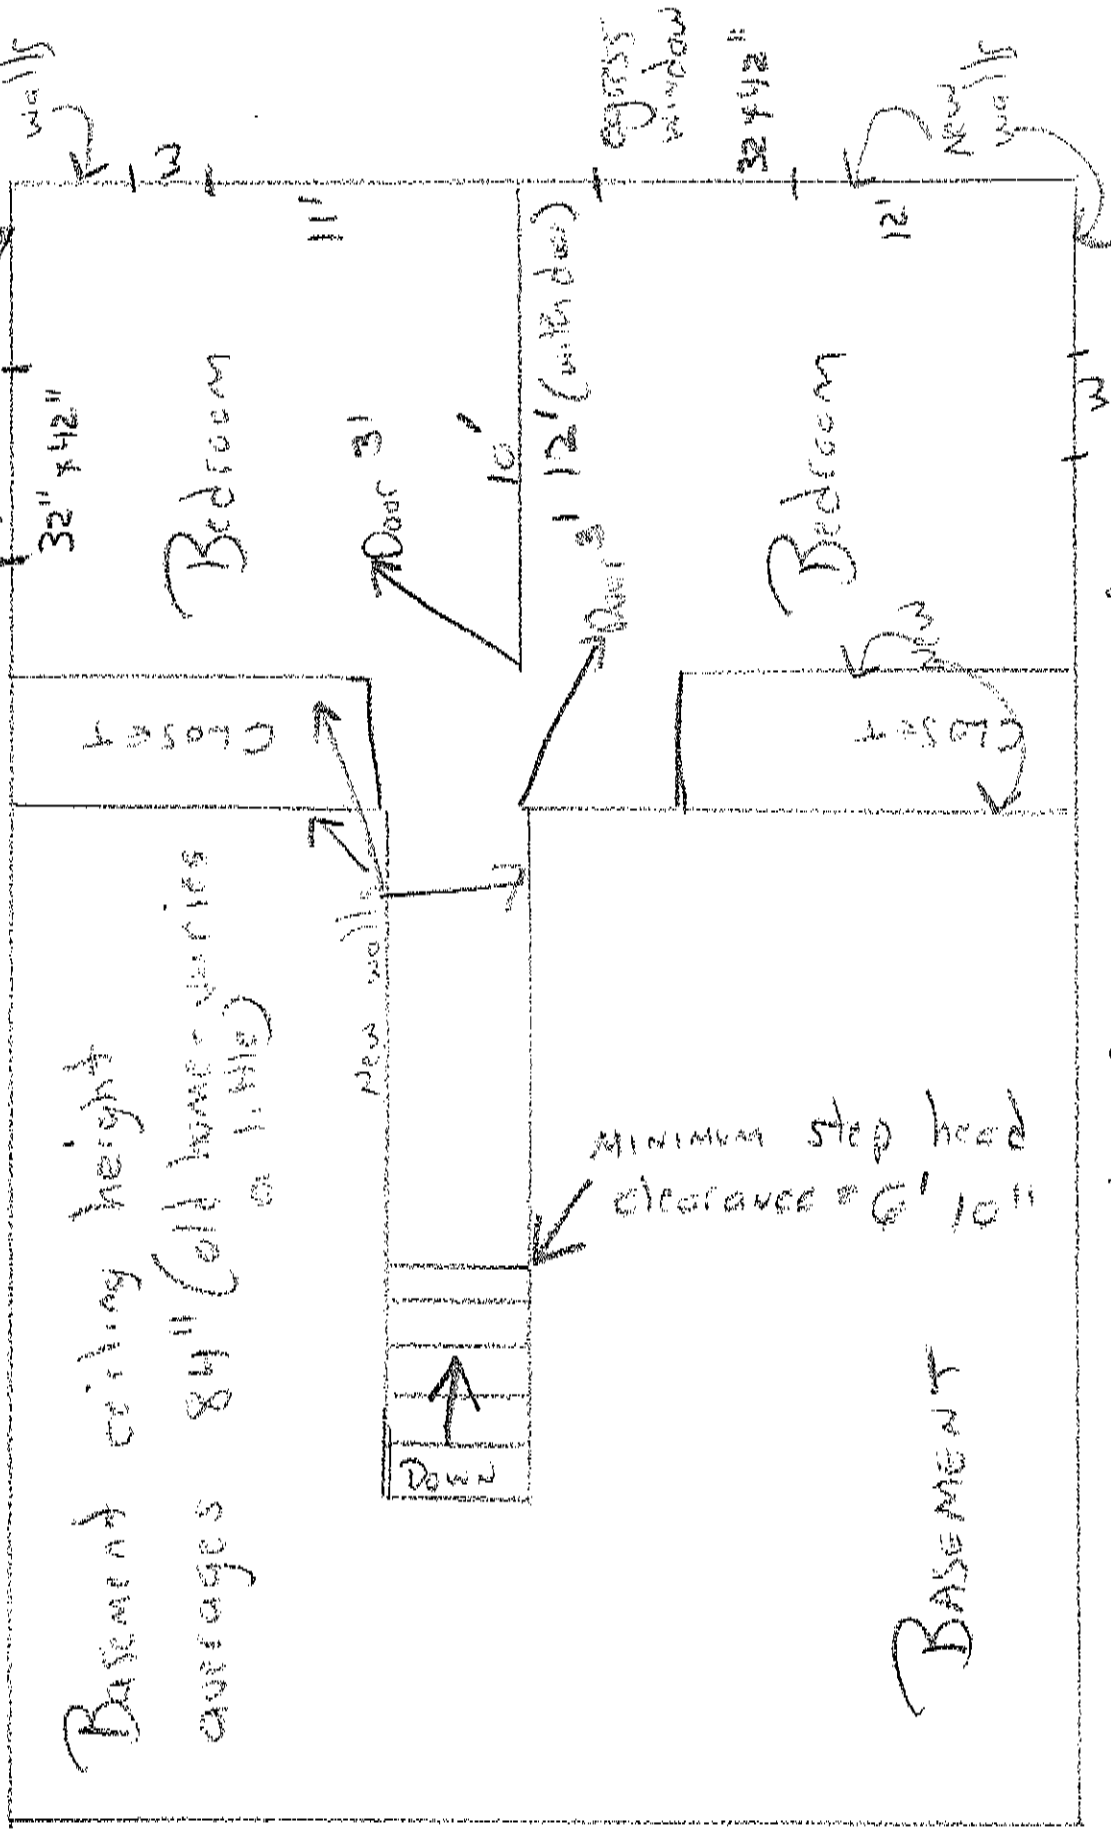

Antz Basement Drawings p 1 of 2