

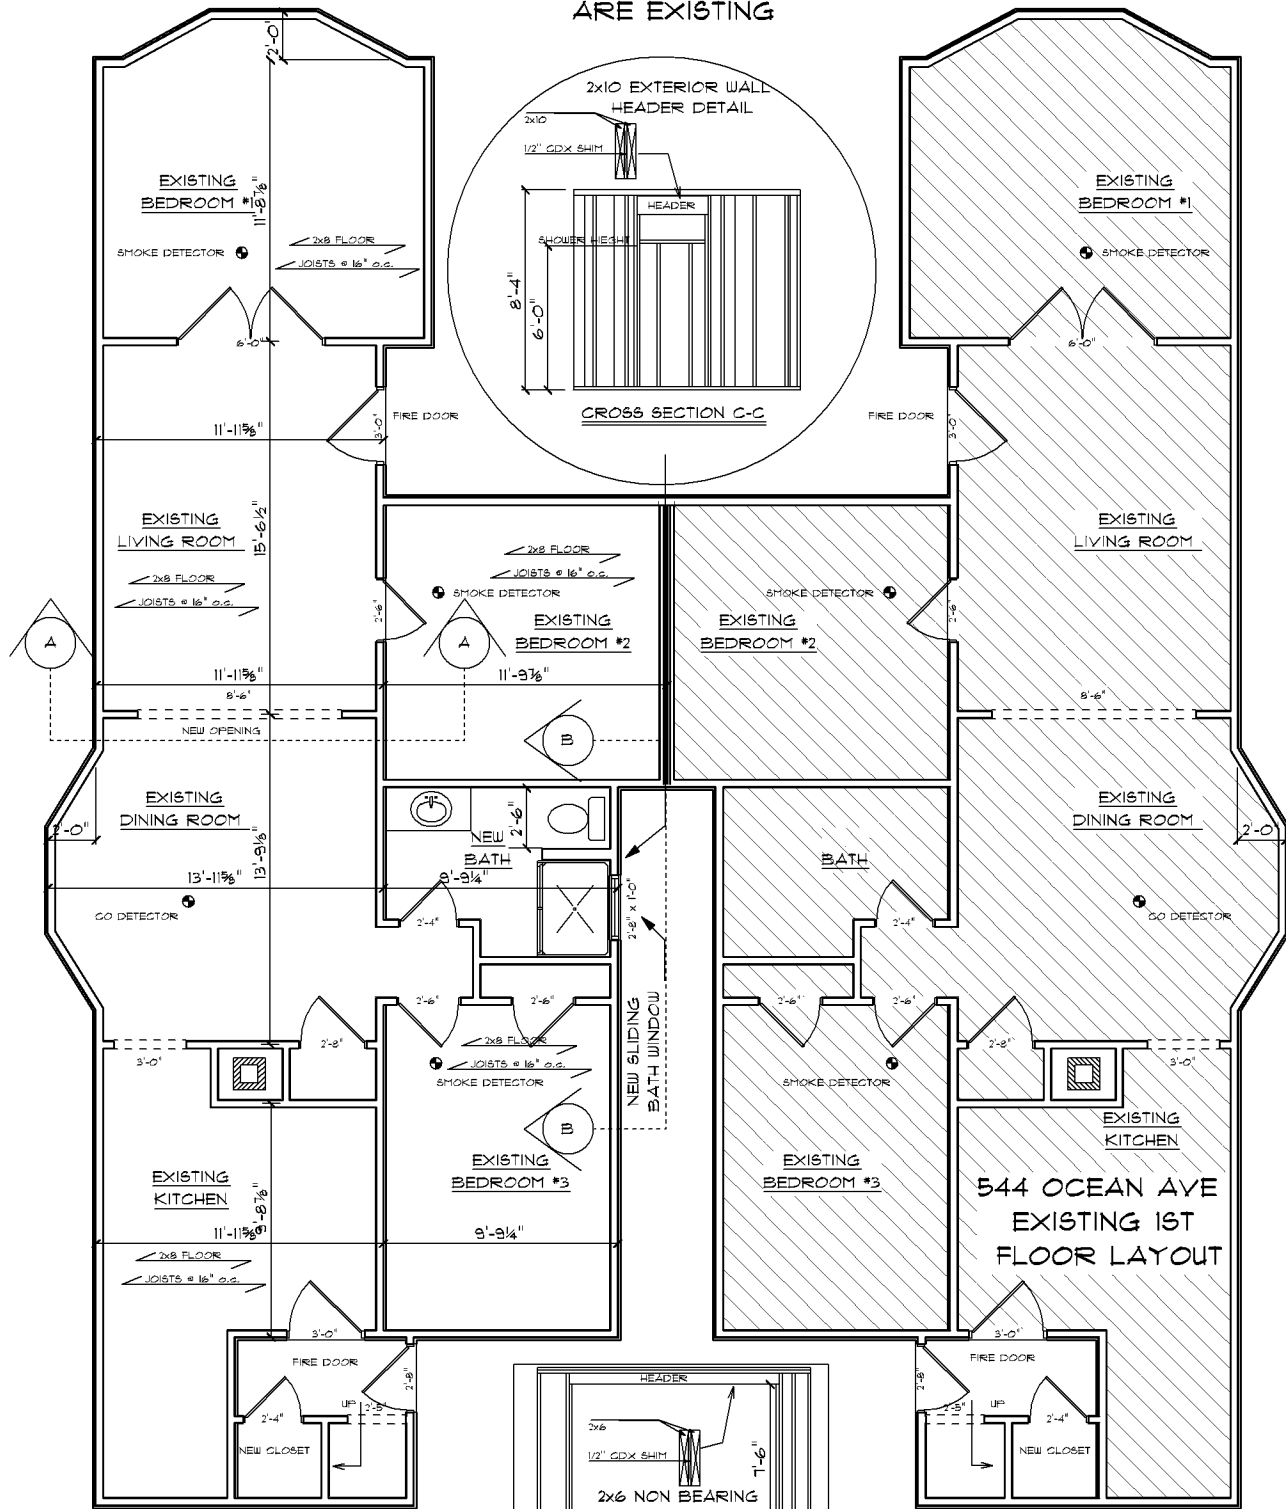
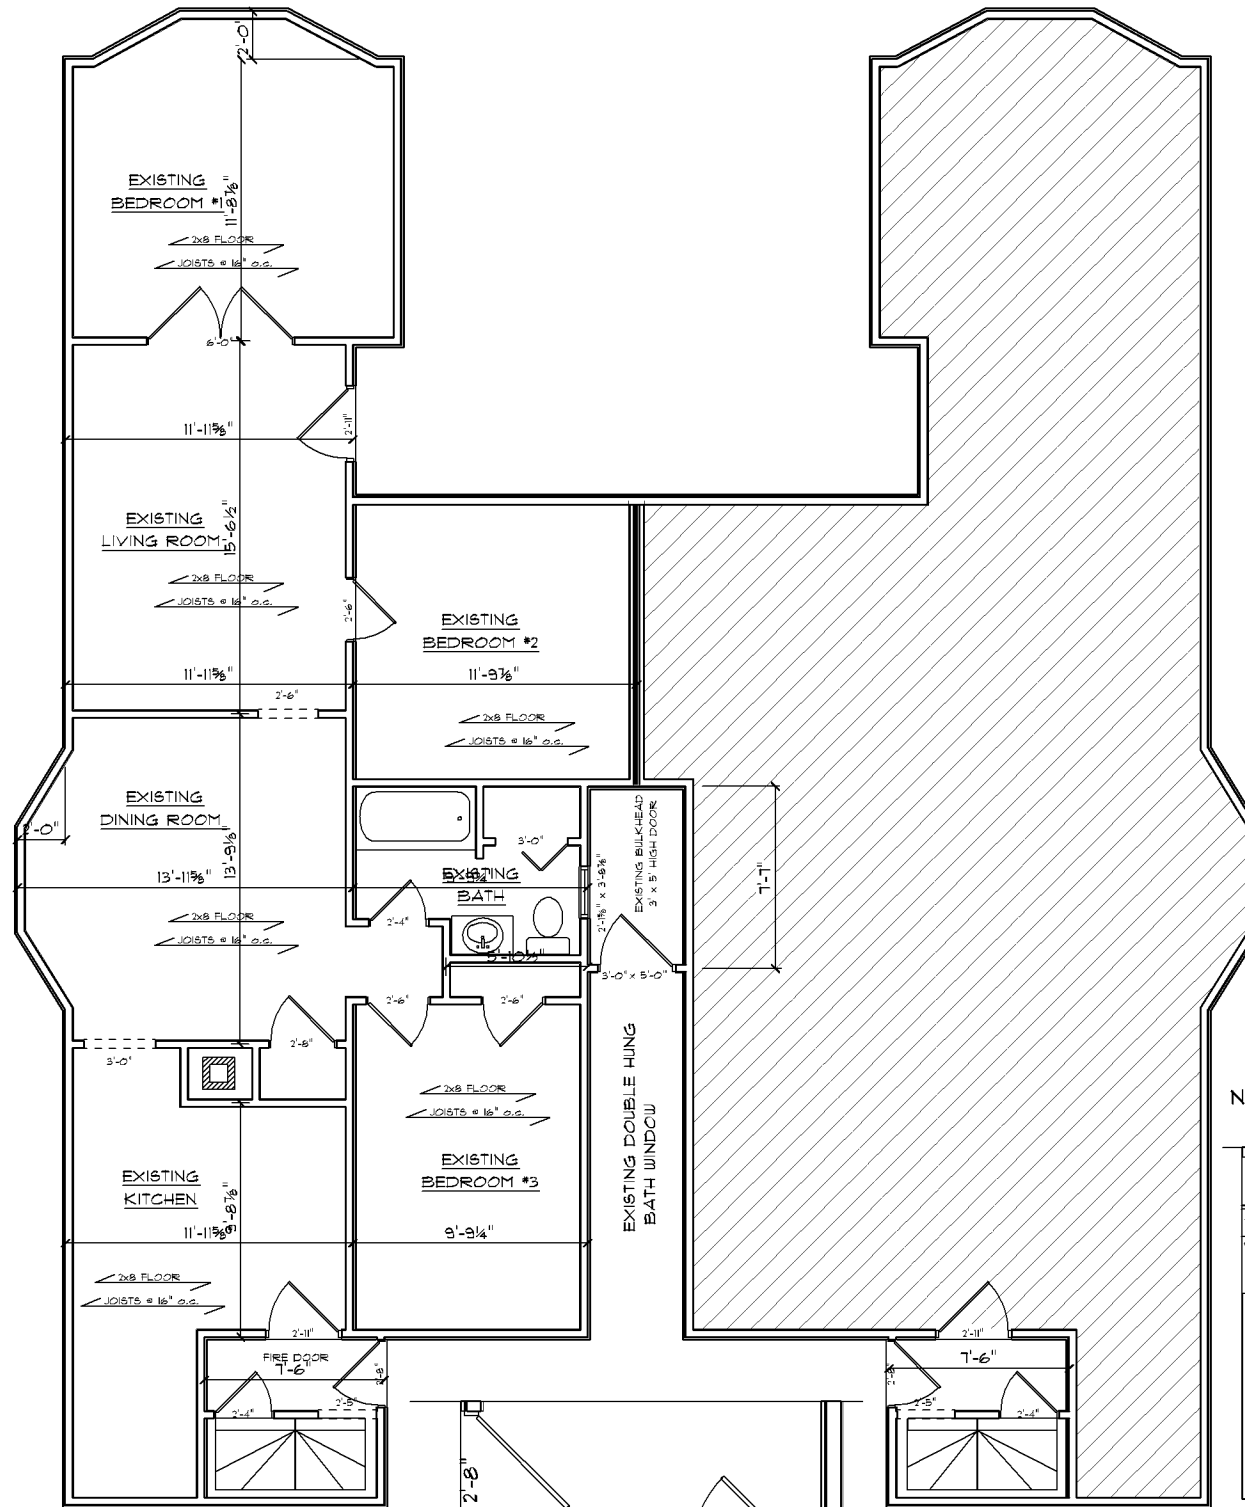



NOTE:
ALL OTHER WINDOWS
(EXCEPT BATHROOM)
ARE EXISTING

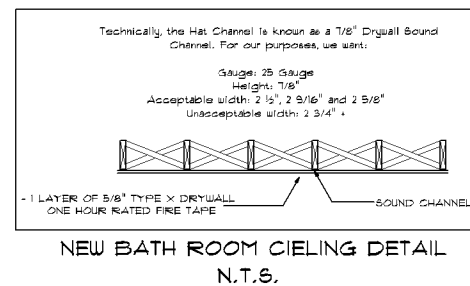


546 OCEAN AVE
PROPOSED 1ST
FLOOR LAYOUT

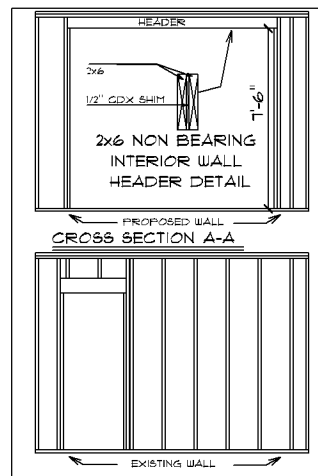


546 OCEAN AVE
EXISTING 1ST
FLOOR LAYOUT

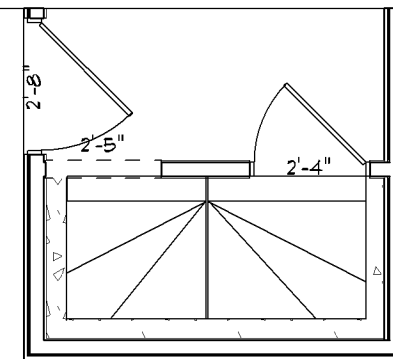

EXISTING BASEMENT STAIRS

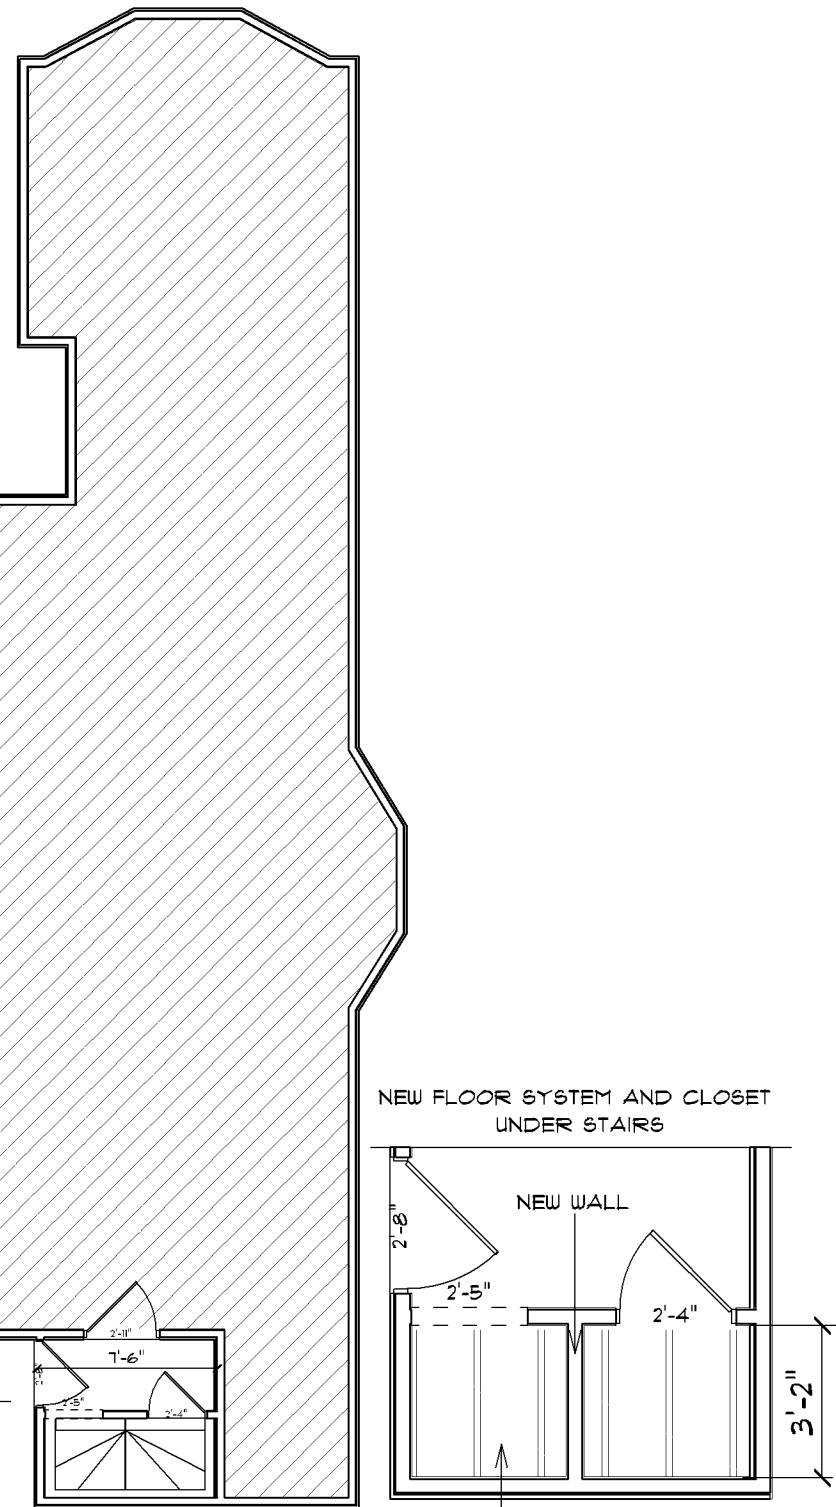

544 OCEAN AVE
EXISTING 1ST
FLOOR LAYOUT

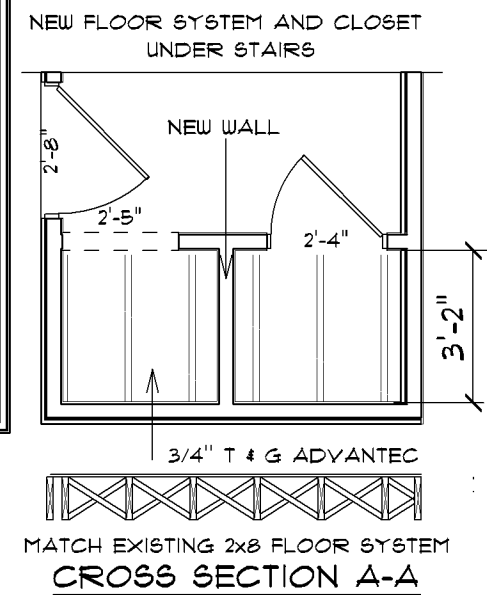

MATCH EXISTING 2x8 FLOOR SYSTEM
CROSS SECTION A-A