



NOTE:
ALL OTHER WINDOWS
(EXCEPT BATHROOM)
ARE EXISTING

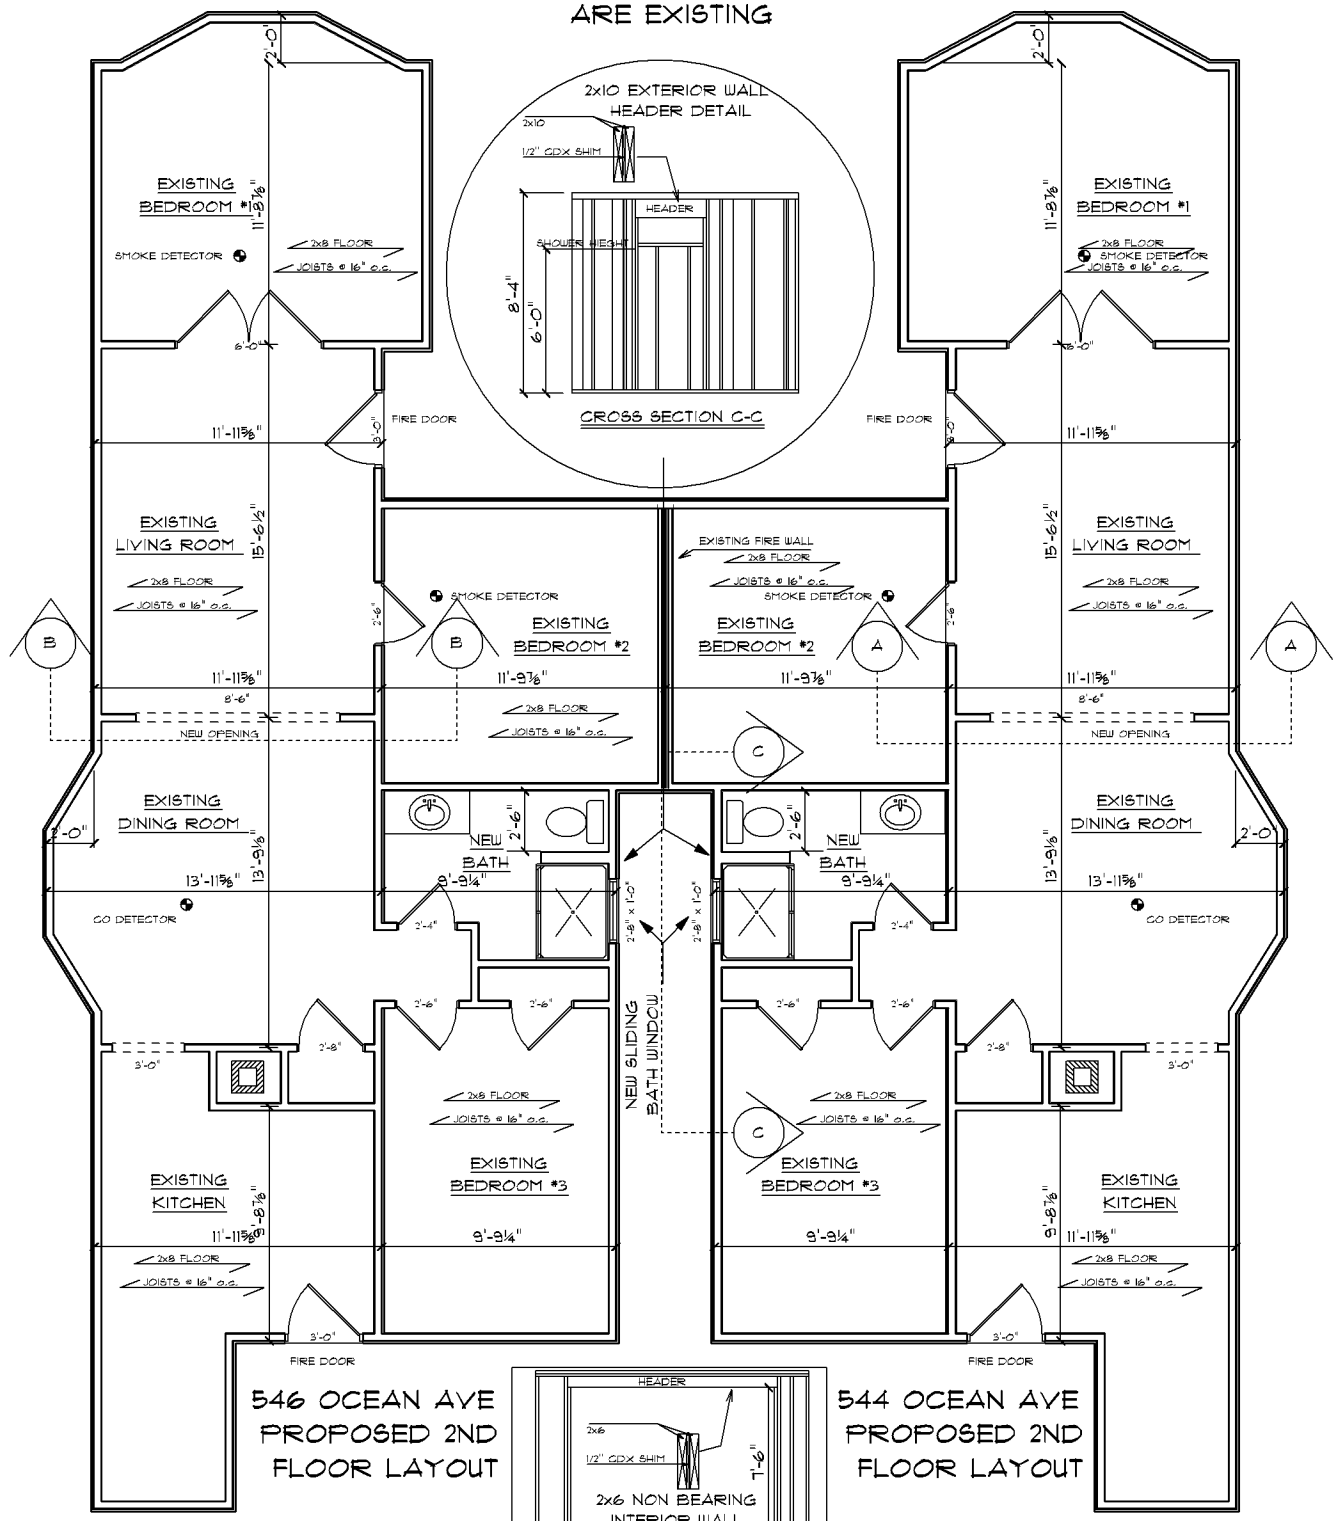

544 OCEAN AVE
PROPOSED 2ND
FLOOR LAYOUT

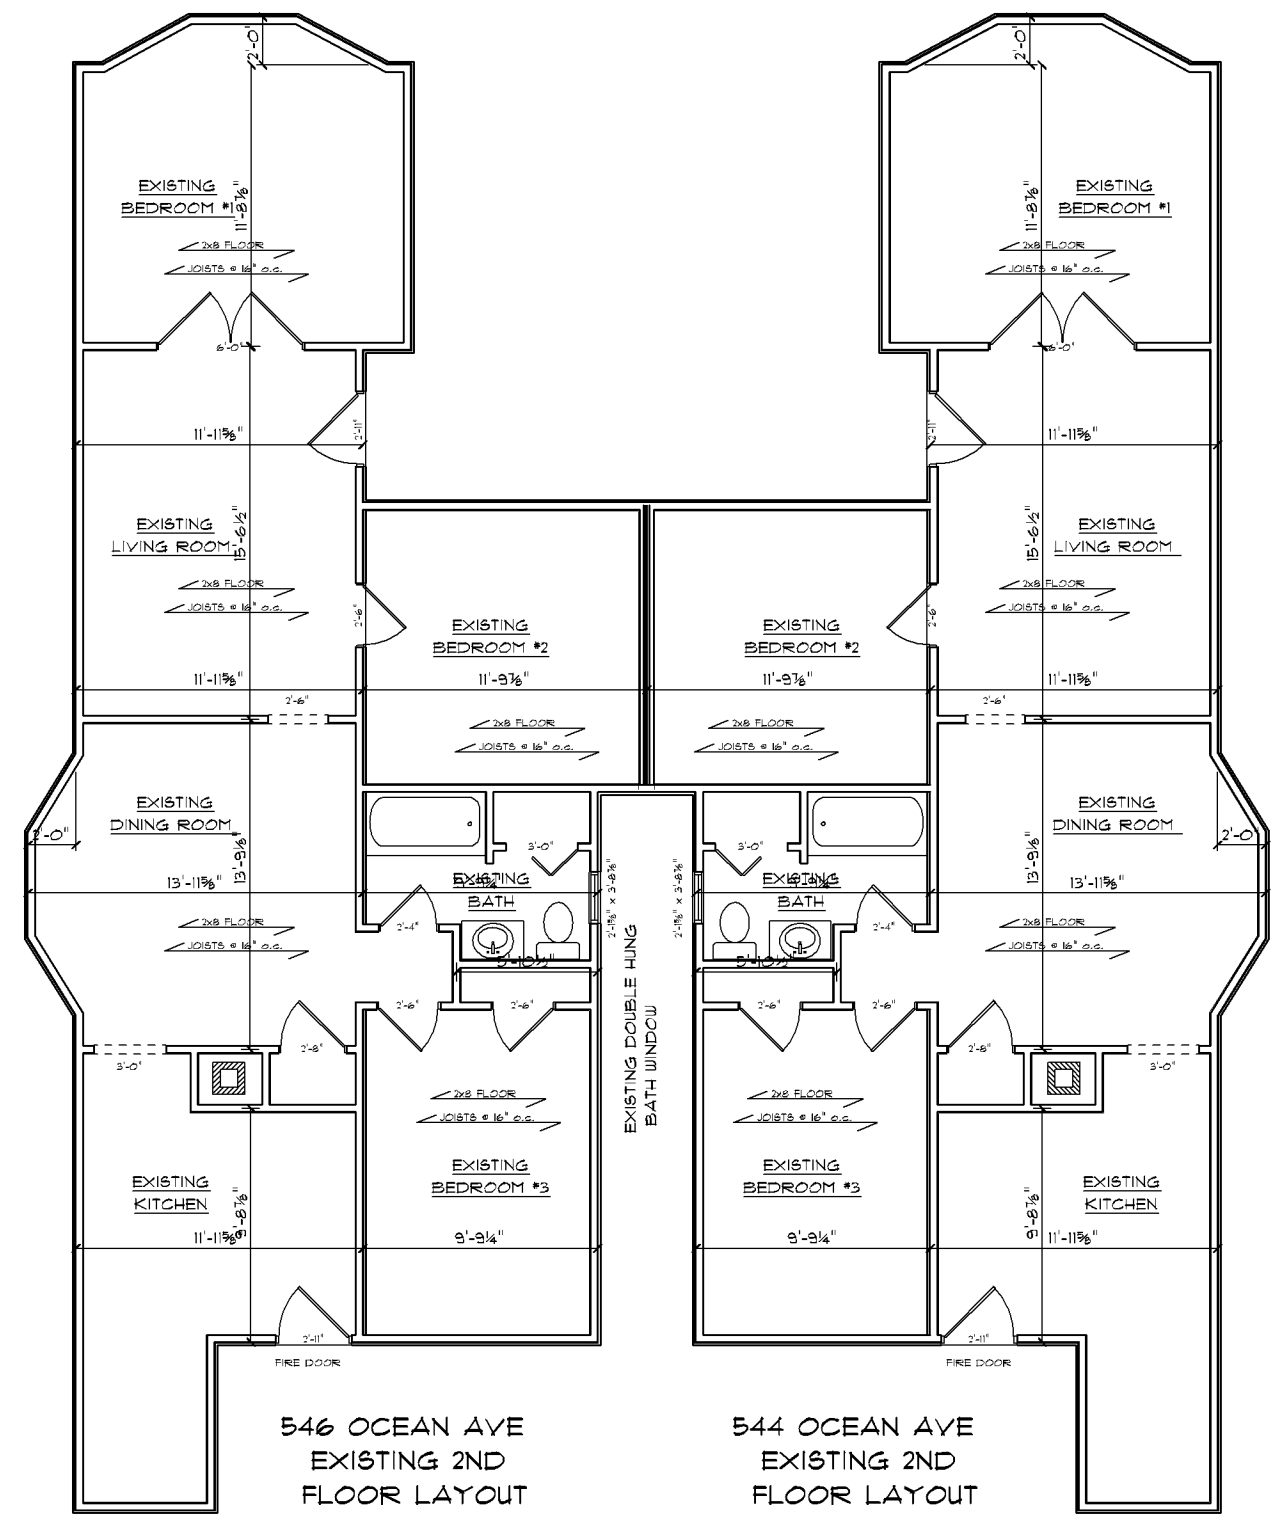

544 OCEAN AVE
EXISTING 2ND
FLOOR LAYOUT

