



813 Washington Ave -

FLOOR PLAN...

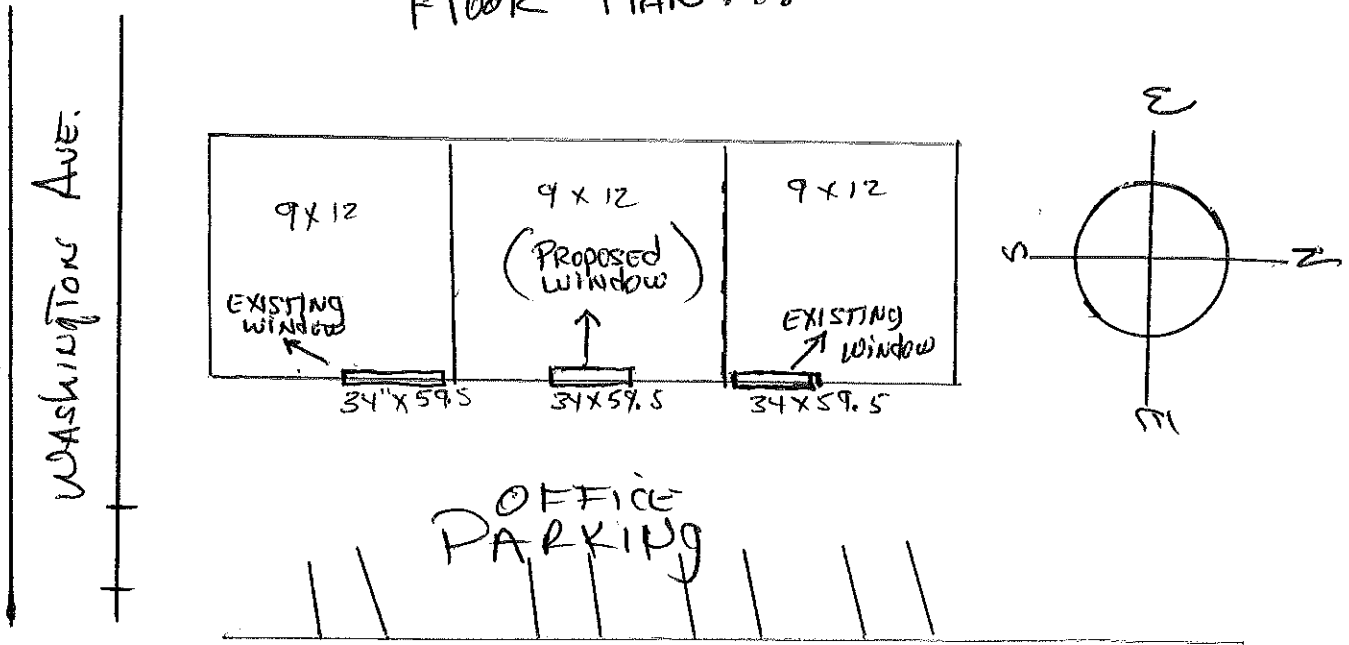

EAST Side View...

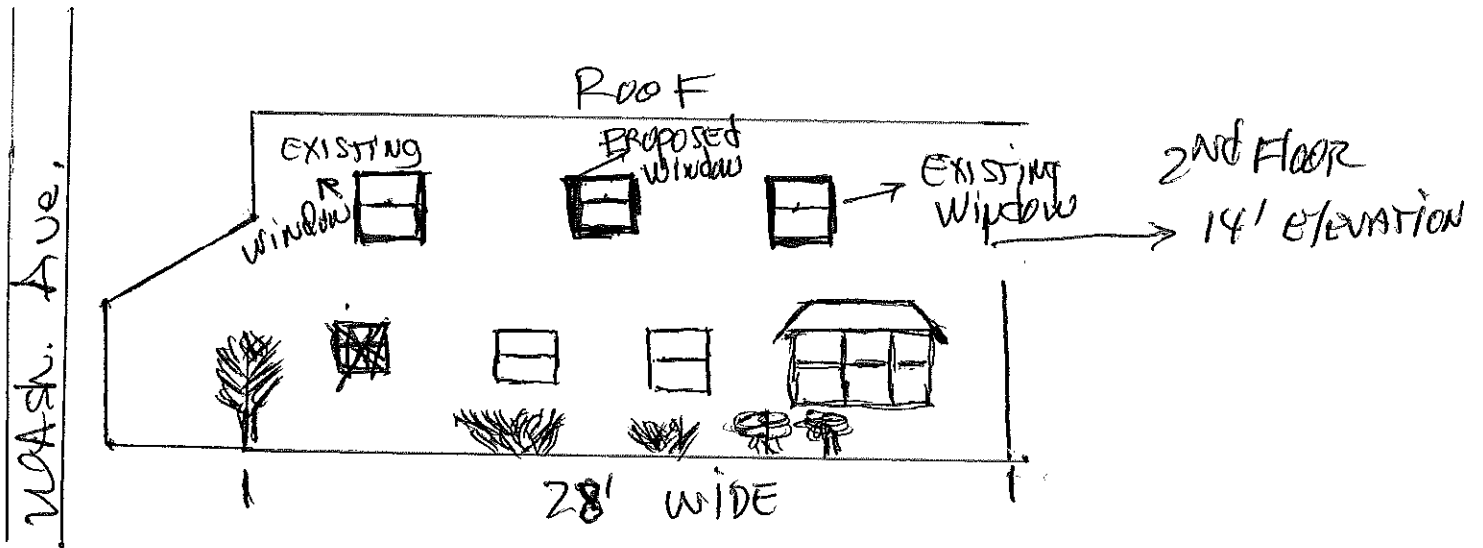

Header INFO...

NEW Window Header will be CONSTRUCTED USING (3)- 2x10's plus JACK STUDS.

JAMESTOWN CONSTRUCTION IS A PROFESSIONAL CONTRACTOR WHO HAS WORKED IN PORTLAND FOR 20+ YEARS