NOTES

I) MOUNT ALL TOILET ACCESSORIES
IN STRICT ACCORDANCE WITH THE
AMERICAN DISABILITIES ACT OR
GOVERNING HANDICAP CODE


2) PROVIDE WOOD BLOCKING BACK-UP FOR MOUNTING ALL ACCESSORIES


MARK	DESCRIPTION	MANUFACTURER	MODEL NUMBER	MT HEIGHT	REMARKS
1	COAT HOOK	ROCKMOOD	806 X US26D	54" AFF	MTD ON DOOR
2	TOILET PAPER HOLDER	BOBRICK	B-685	27" 4 OF UNIT	
3	PAPER TOWEL DISPENSER	KINBERLY CLARKE	09703	42" BOT OF UNIT	
4	SOAP DISPENSER	BOBRICK	B-i55	58" BOT OF UNIT	
5	ELECTRIC HAND DRYER	EXCEL DRYER	XLERATOR XL-	42" BOT OF UNIT	COLOR AS SELECTED BY OWNER
6	MIRROR (36"x36")	N/A	N/A	40" BOT OF UNIT	STD I/4" MIRROR
7	MOP HOLDER	BOBRICK	B-223 × 24"	48" AFF	
8	SOAP DISPENSER	BOBRICK	B-2III	38" BOT OF UNIT	
9	REAR GRAB BAR	BOBRICK	B-6806 × 36"	36" & OF UNIT	I I/2" DIA - W/ PEENED GRIP
10	SIDE GRAB BAR	BOBRICK	B-6806 × 42"	36" € OF UNIT	I I/2" DIA - M/ PEENED GRIP
11	TOILET PARTITION	MARLITE	HIGH DENSITY POLYMER (HDP)	PER MANUF RECOMMEND	#260 SANDSTONE
12	BABY CHANGING STATION	KOALA KARE	KB-101-05	PER MFG INST.	PROVIDE BLOCKING PER MFG RQ

<u>NOTES</u>


i) MOUNT ALL TOILET ACCESSORIES IN STRICT ACCORDANCE WITH THE AMERICAN DISABILITIES ACT OR GOVERNING HANDICAP CODE

2) PROVIDE FIRE TREATED WOOD BLOCKING BACK-UP FOR MOUNTING ALL ACCESSORIES

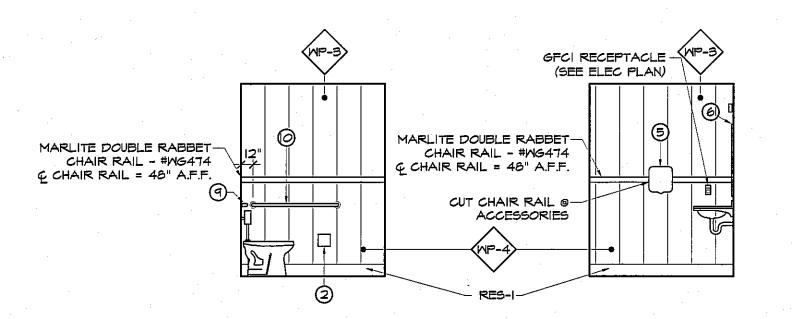


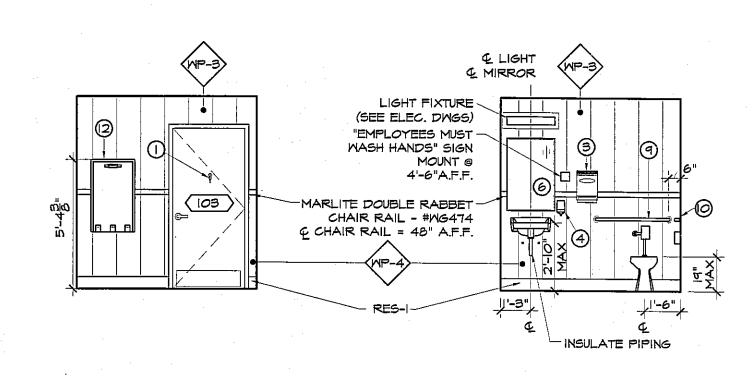




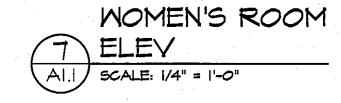




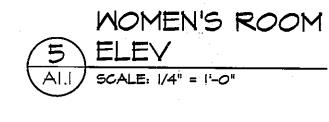

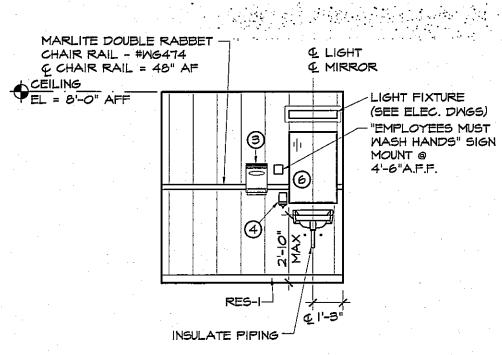




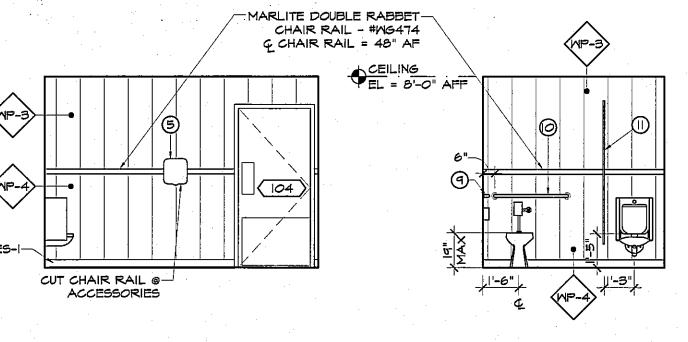






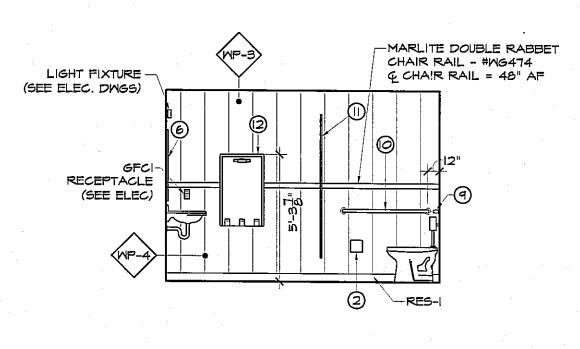

MEN'S ROOM
ELEV
Al. | Scale: 1/4" = 1'-0"

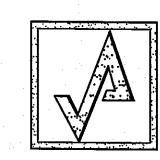

AHARONIAN & ASSOCIATES INC. ARCHITECTS


310 George Washington Highway
Suite 100
Smithfield, Rhode Island
0 2 9 1 7

T 4 0 1 - 2 3 2 - 5 0 1 0
F 4 0 1 - 2 3 2 - 5 0 8 0
WWW.ARCH-ENG.COM

DISCLAIMER

OWNERSHIP AND USE OF DOCUMENTS, DRAWINGS AND SPECIFICATIONS ARE INSTRUMENTS OF PROFESSIONAL SERVICE AND SHALL REMAIN THE PROPERTY OF THE ARCHITECT. THESE DOCUMENTS ARE NOT TO BE USED, IN WHOLE OR IN PART, FOR ANY OTHER PROJECTS OR PURPOSES OR BY ANY OTHER PARTIES THAN THOSE PROPERLY AUTHORIZED BY CONTRACT WITHOUT THE EXPRESS WRITTEN AUTHORIZATION OF THE ARCHITECT.

REVISIONS				
NUMBER	REMARKS	DATE		
		-		
	*			

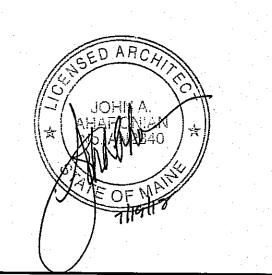

FOR CONSTRUCTION

PROJECT TITLE

SONO

SON

100 Crossing Blvd, Framingham, Massachusetts

STORE # 5604

V1079

801 WASHINGTON AVE PORTLAND, ME

Cumberland County

DRAWING TITLE

INTERIOR ELEVATIONS

DATE

JULY 19, 2012

PROJ NO

III12

DRAWN BY

CHECKED BY

AZ

DRAWING NUMBER

A6.2