
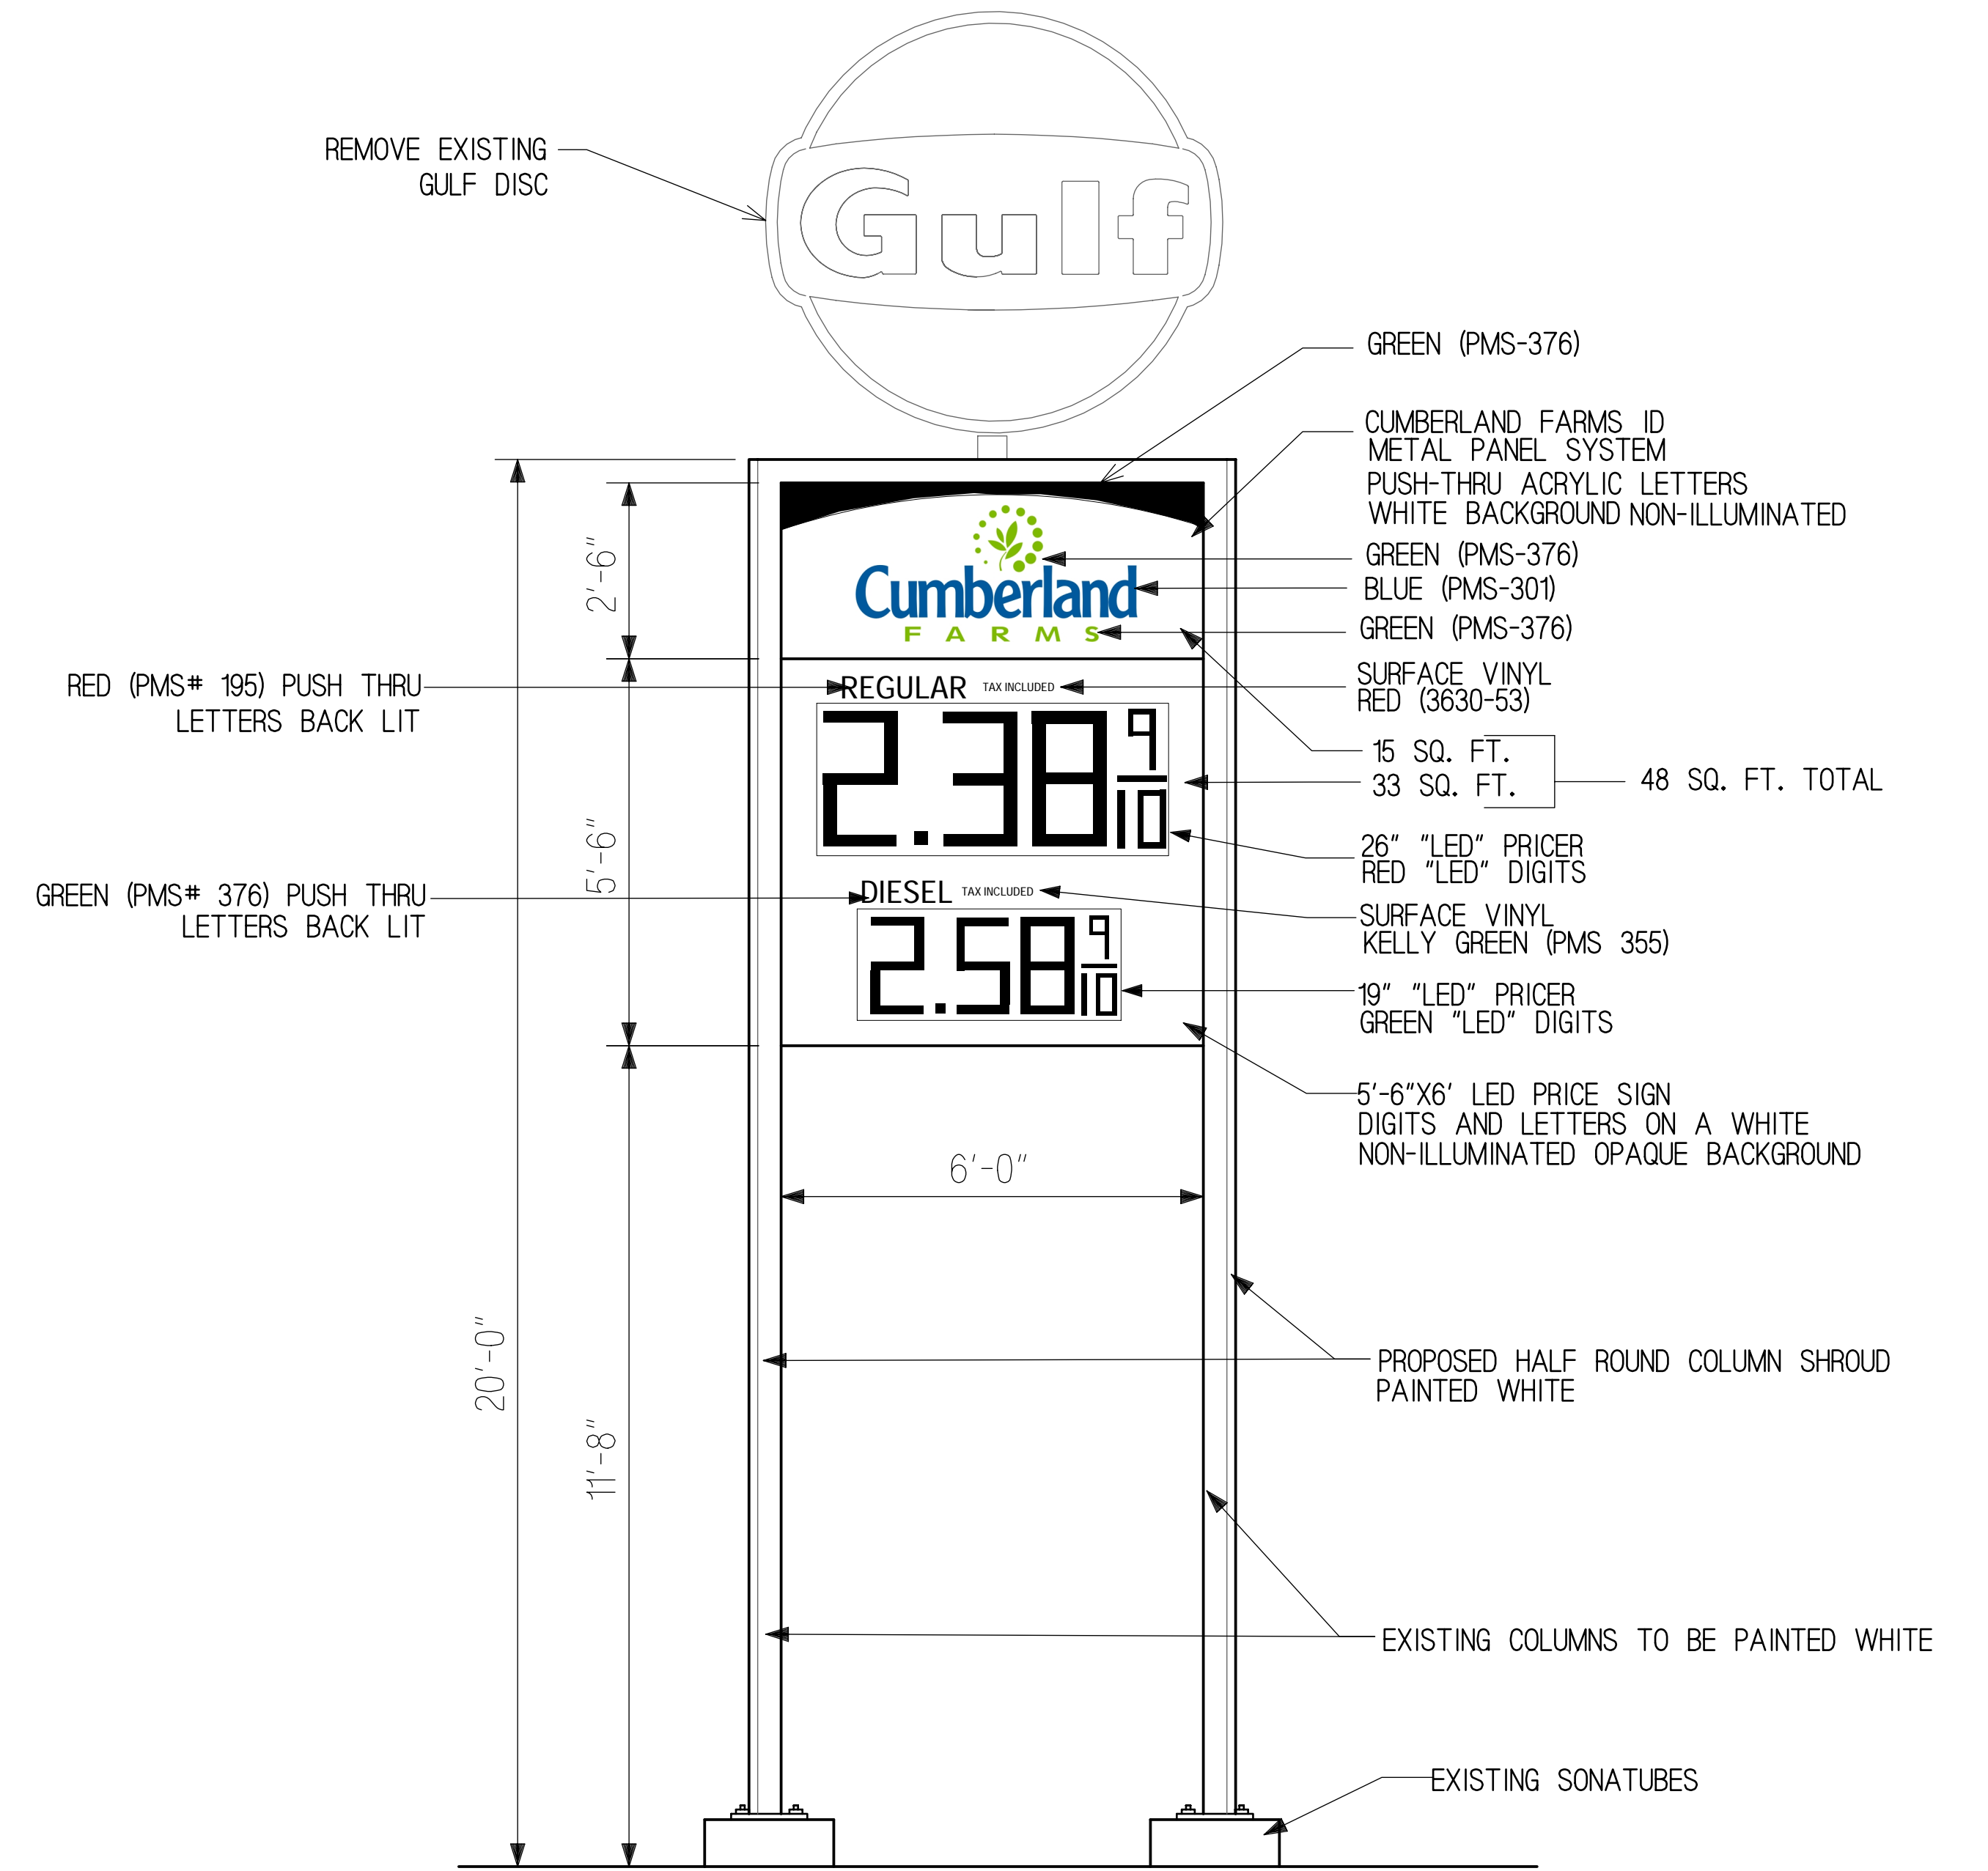



**EXISTING ELEVATION**

1/2" = 1'-0"

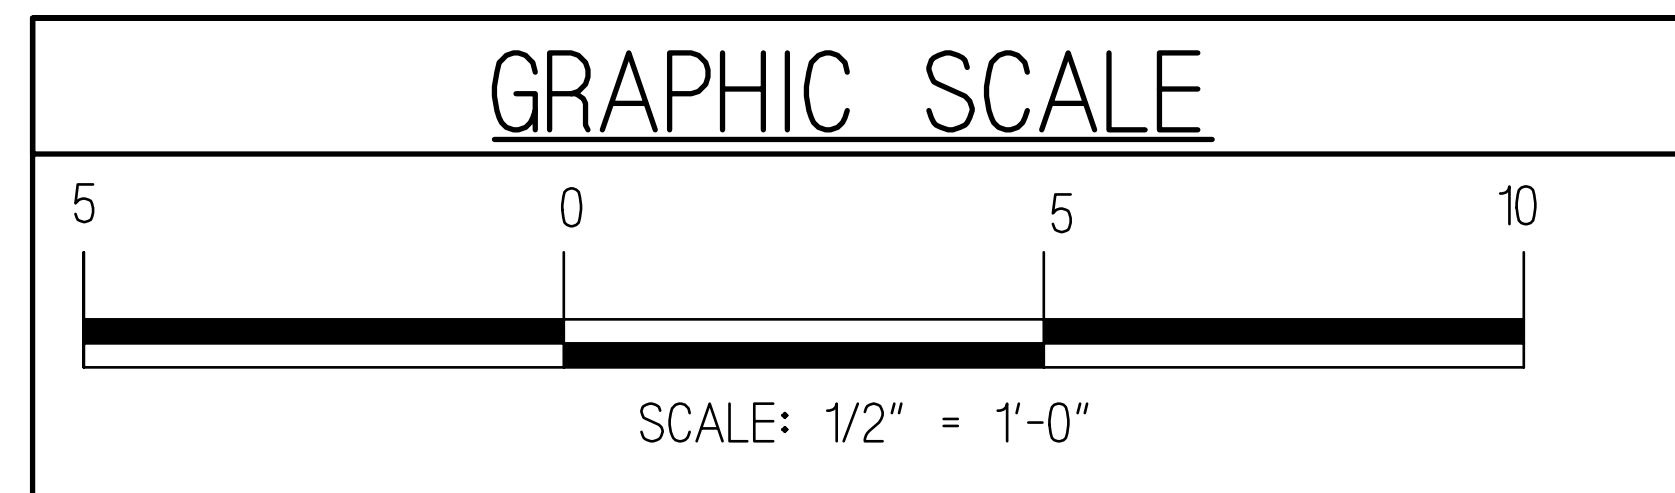

**PROPOSED ELEVATION**

1/2" = 1'-0"

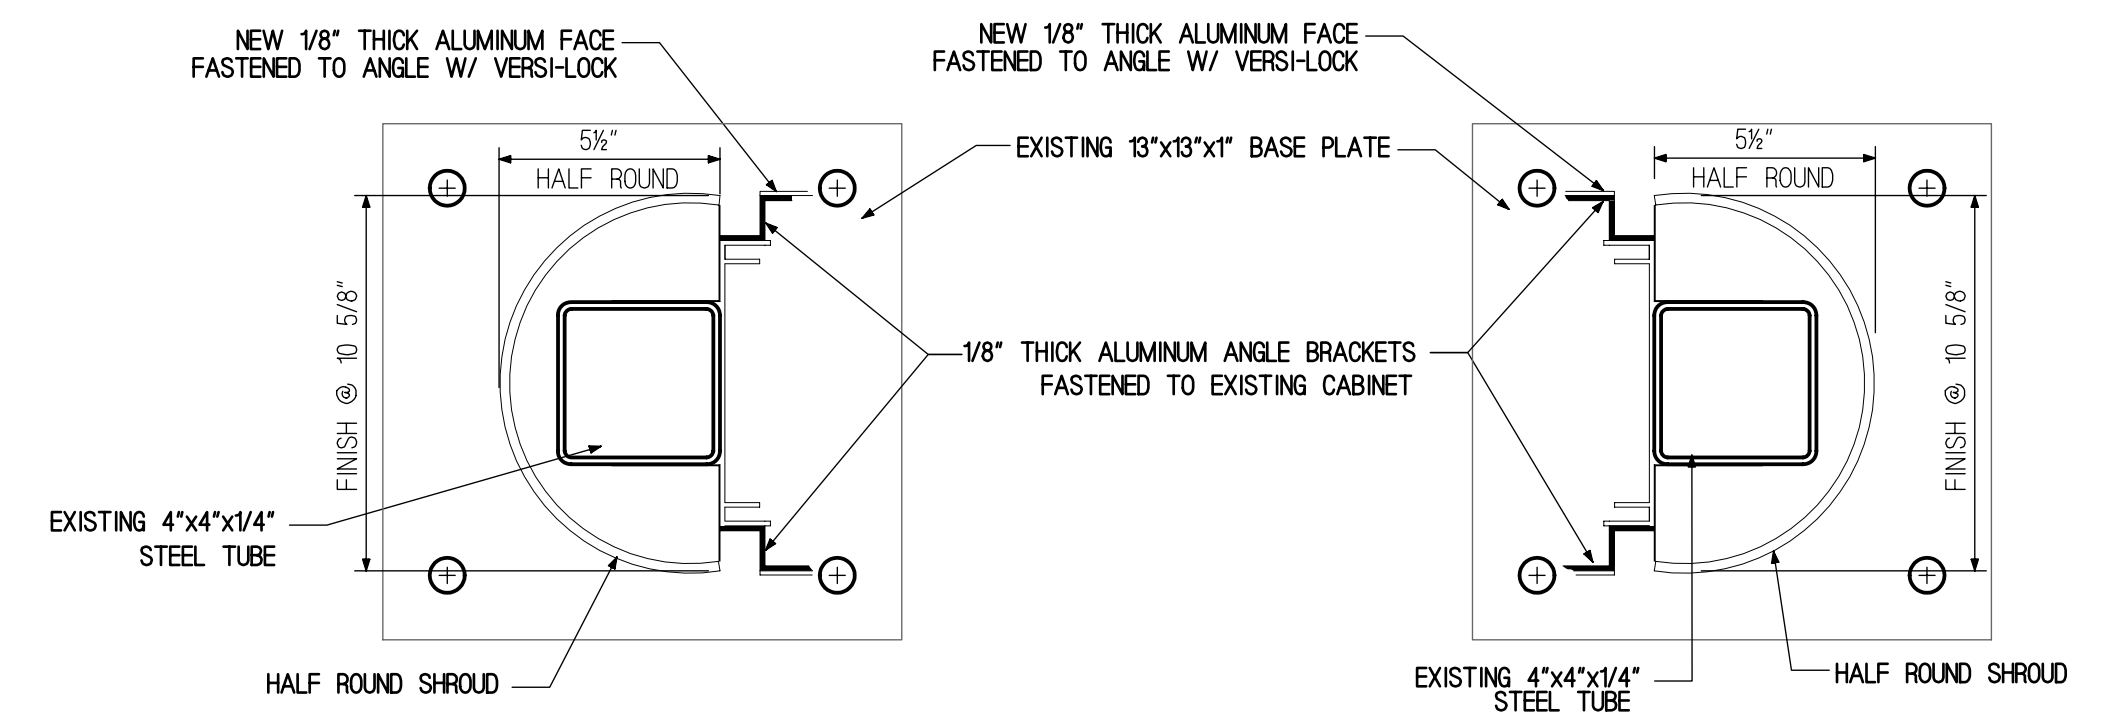

**COLUMN SHROUD DETAIL**

NOT TO SCALE

REVISIONS			V# 1079	801 WASHINGTON AVE & OCEAN AVE PORTLAND, MAINE	
DATE	REV. BY.	DESCRIPTION	Store# 5604		
4-01-11	DR	added DIESEL LED	Facility# 180098		
7-28-11	DR	revised LED price sign		CUMBERLAND FARMS, INC. 100 Crossing Boulevard Framingham, Massachusetts 01702	
				SCALE: 1/2" = 1'-0" DATE: 2-1-11 FILE: SIGN.dwg/v1079.dwg DRAWN BY: RSP CHECKED BY:	
				<b>EXISTING / PROPOSED SIGN DRAWING</b>	