




EXISTING ELEVATION

1/2" = 1'-0"

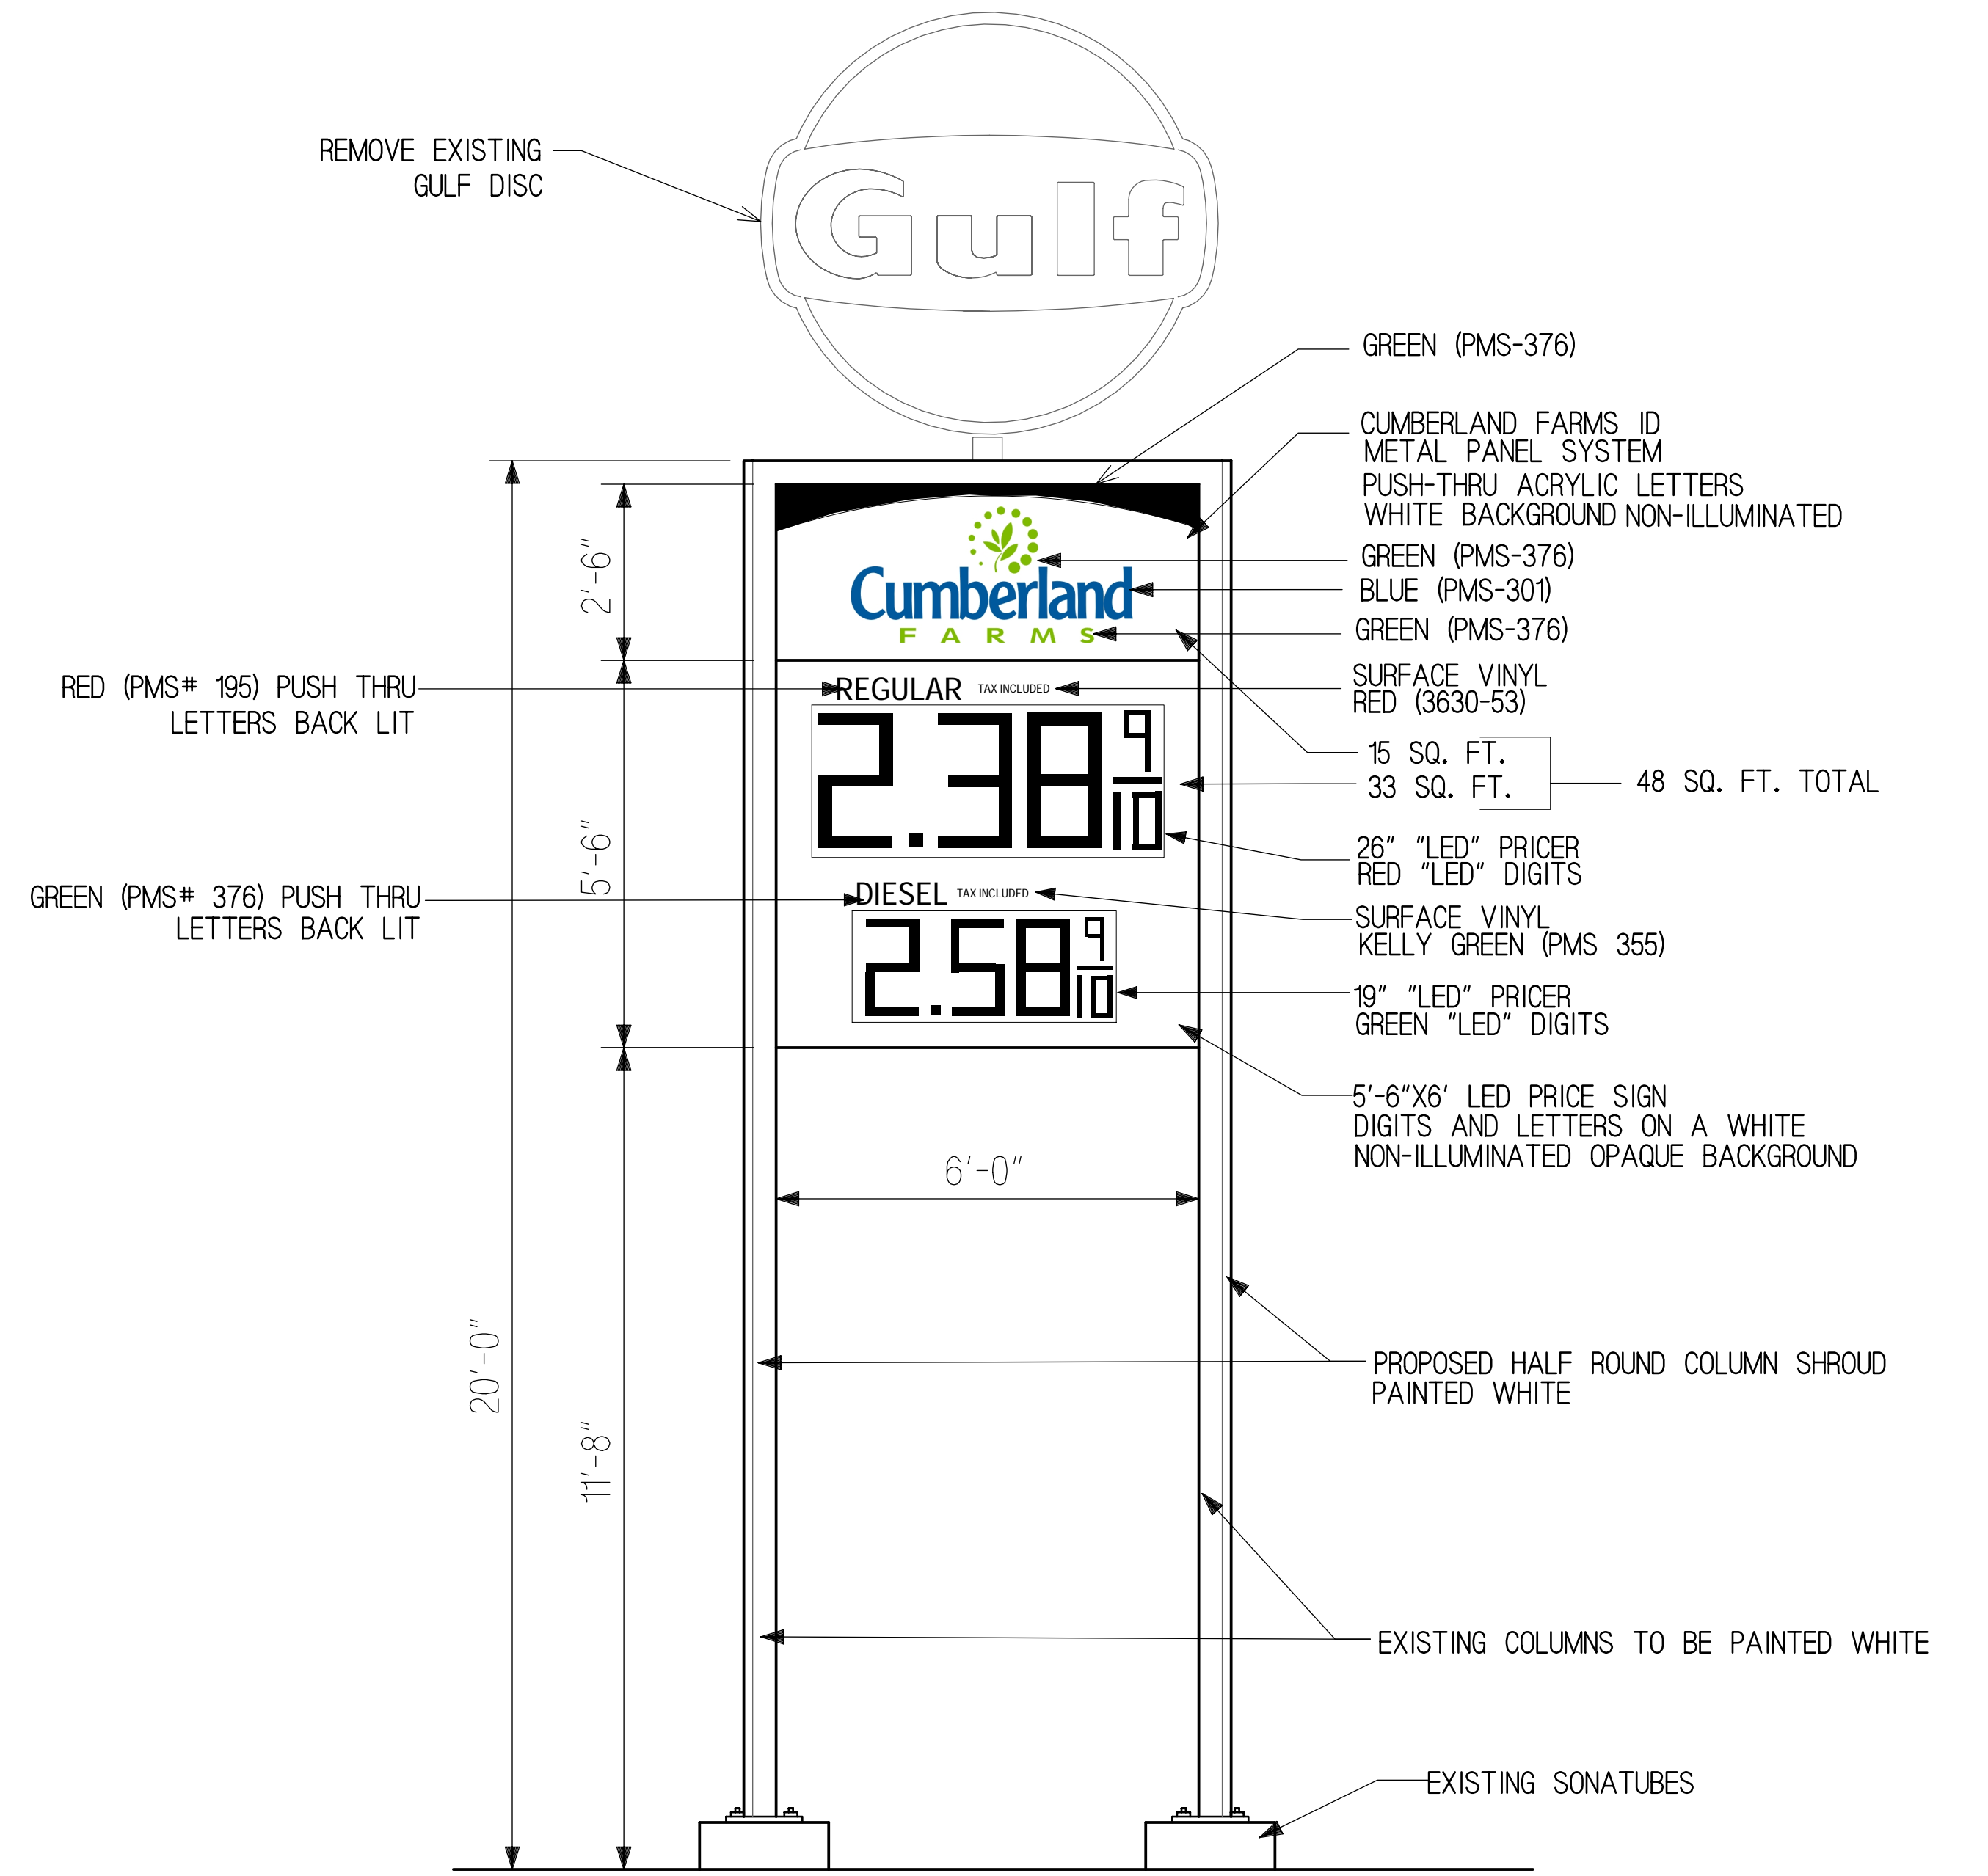


PROPOSED ELEVATION

1/2" = 1'-0"

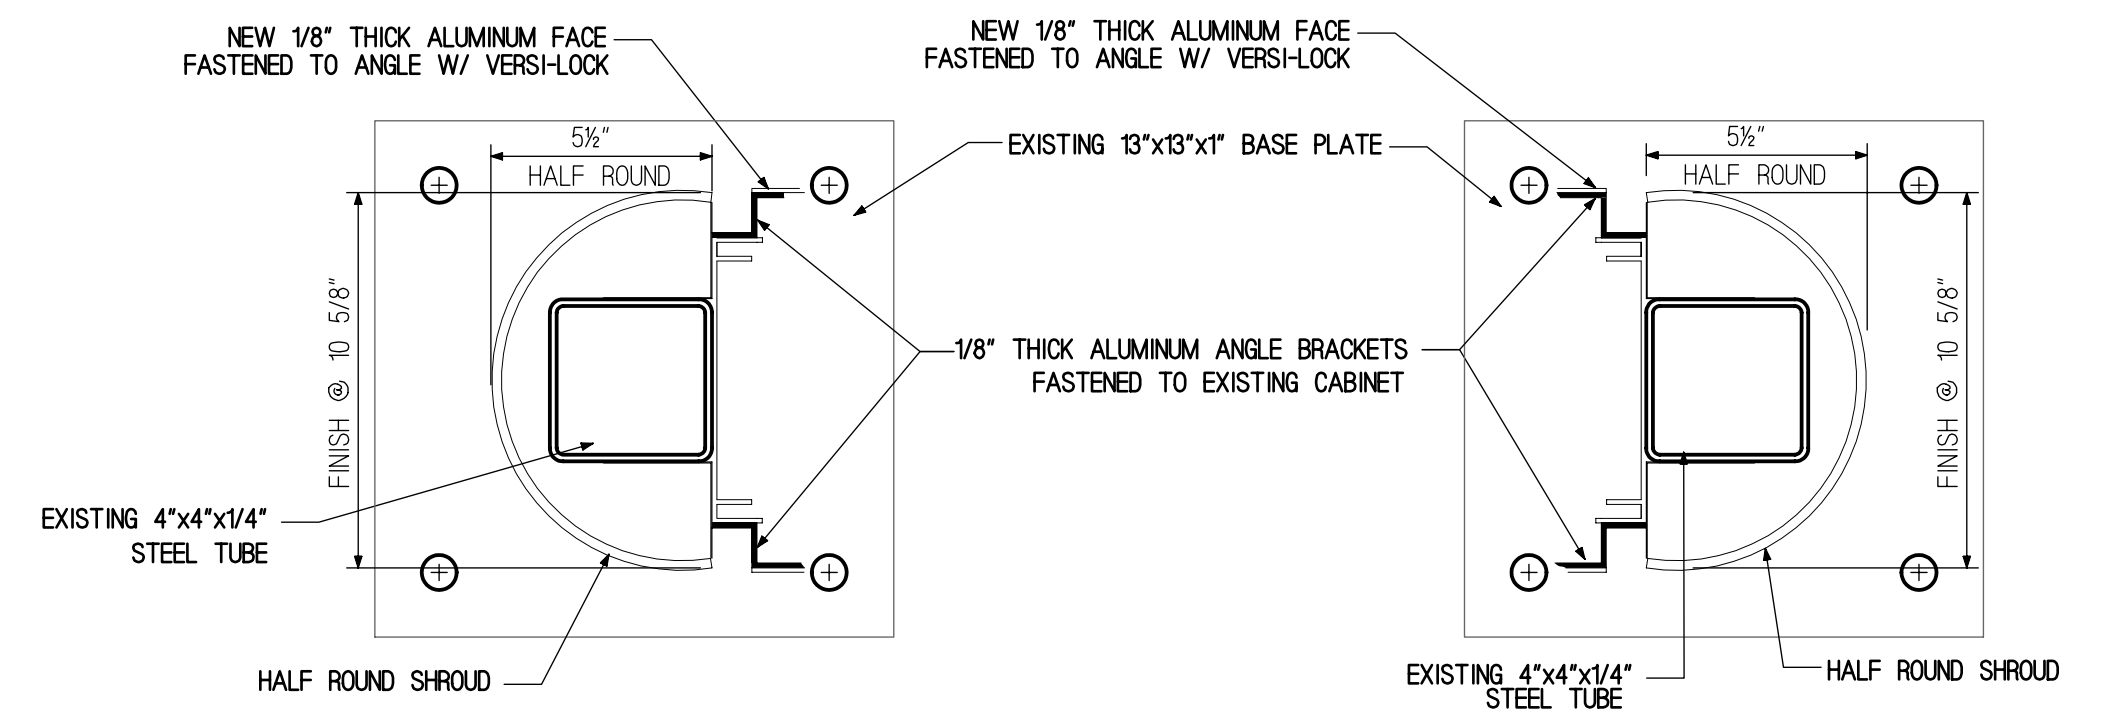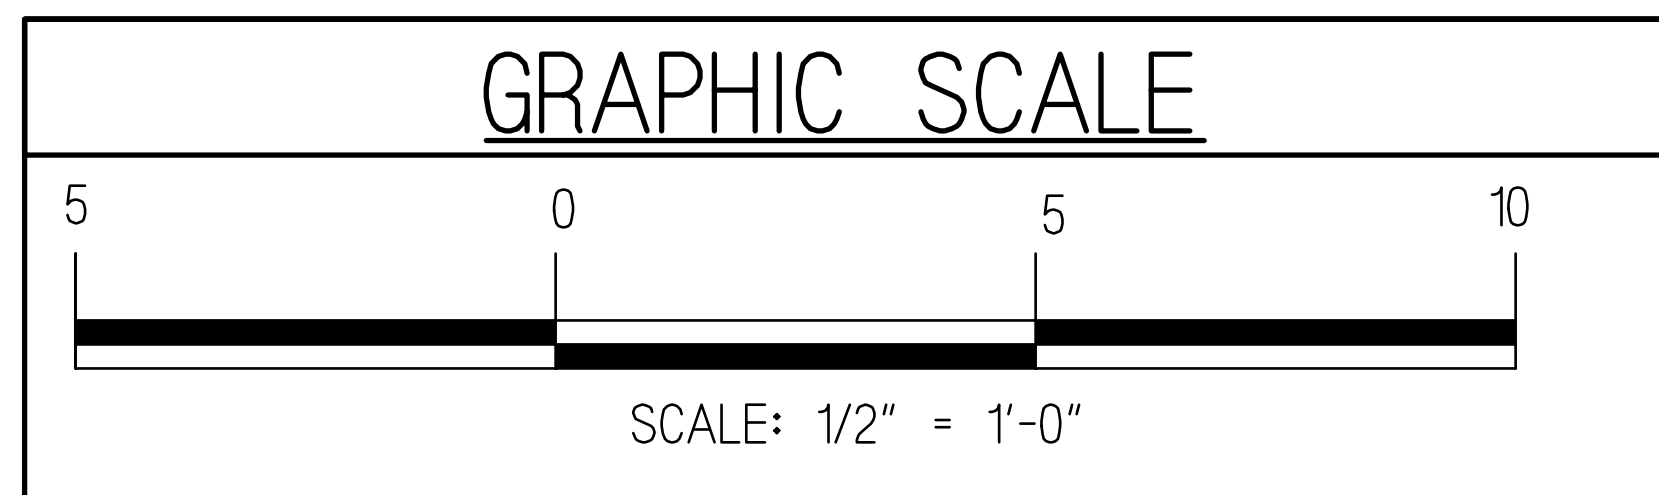

COLUMN SHROUD DETAIL

NOT TO SCALE

| REVISIONS | | | V# 1079 | 801 WASHINGTON AVE & OCEAN AVE PORTLAND, MAINE | |
|-----------|----------|------------------------|------------------|---|--|
| DATE | REV. BY. | DESCRIPTION | Store# 5604 |  CUMBERLAND FARMS, INC. 100 Crossing Boulevard Framingham, Massachusetts 01702 | |
| 4-01-11 | DR | added DIESEL LED | Facility# 180098 | | |
| 7-28-11 | DR | revised LED price sign | | FILE: SIGN/v1079.d | |
| | | | | DRAWN BY: RSP | |
| | | | | CHECKED BY: | |
| | | | | EXISTING / PROPOSED SIGN DRAWING | |
| | | | | CFG13.0 | |