


PLOT PLAN

20 LYNDa Rd.

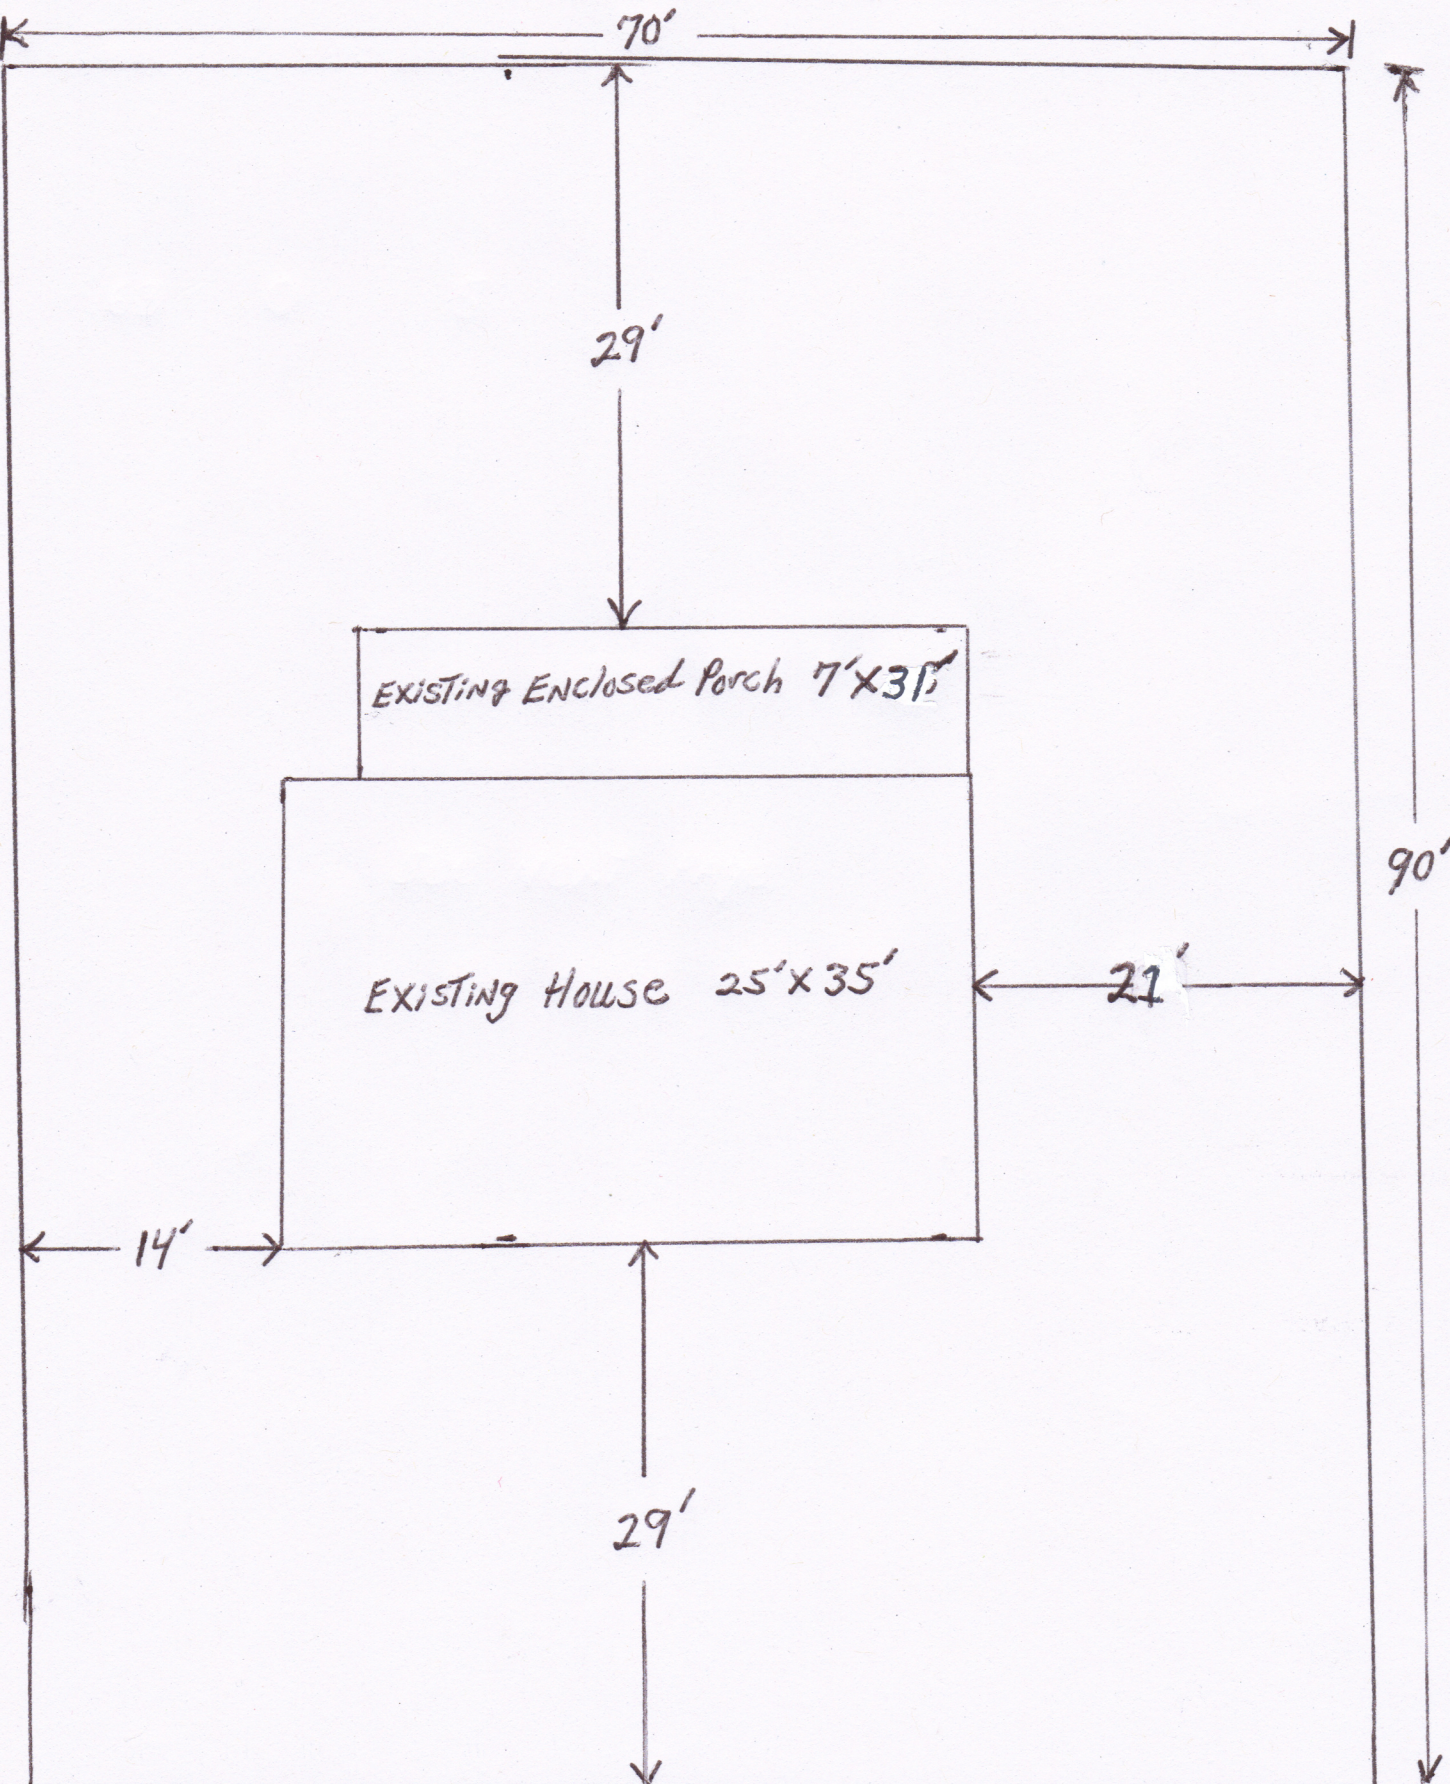

LYNDa ROAD

SCALE 1"=10'