


PROPOSED SHED DORMER
Opposite Street Side

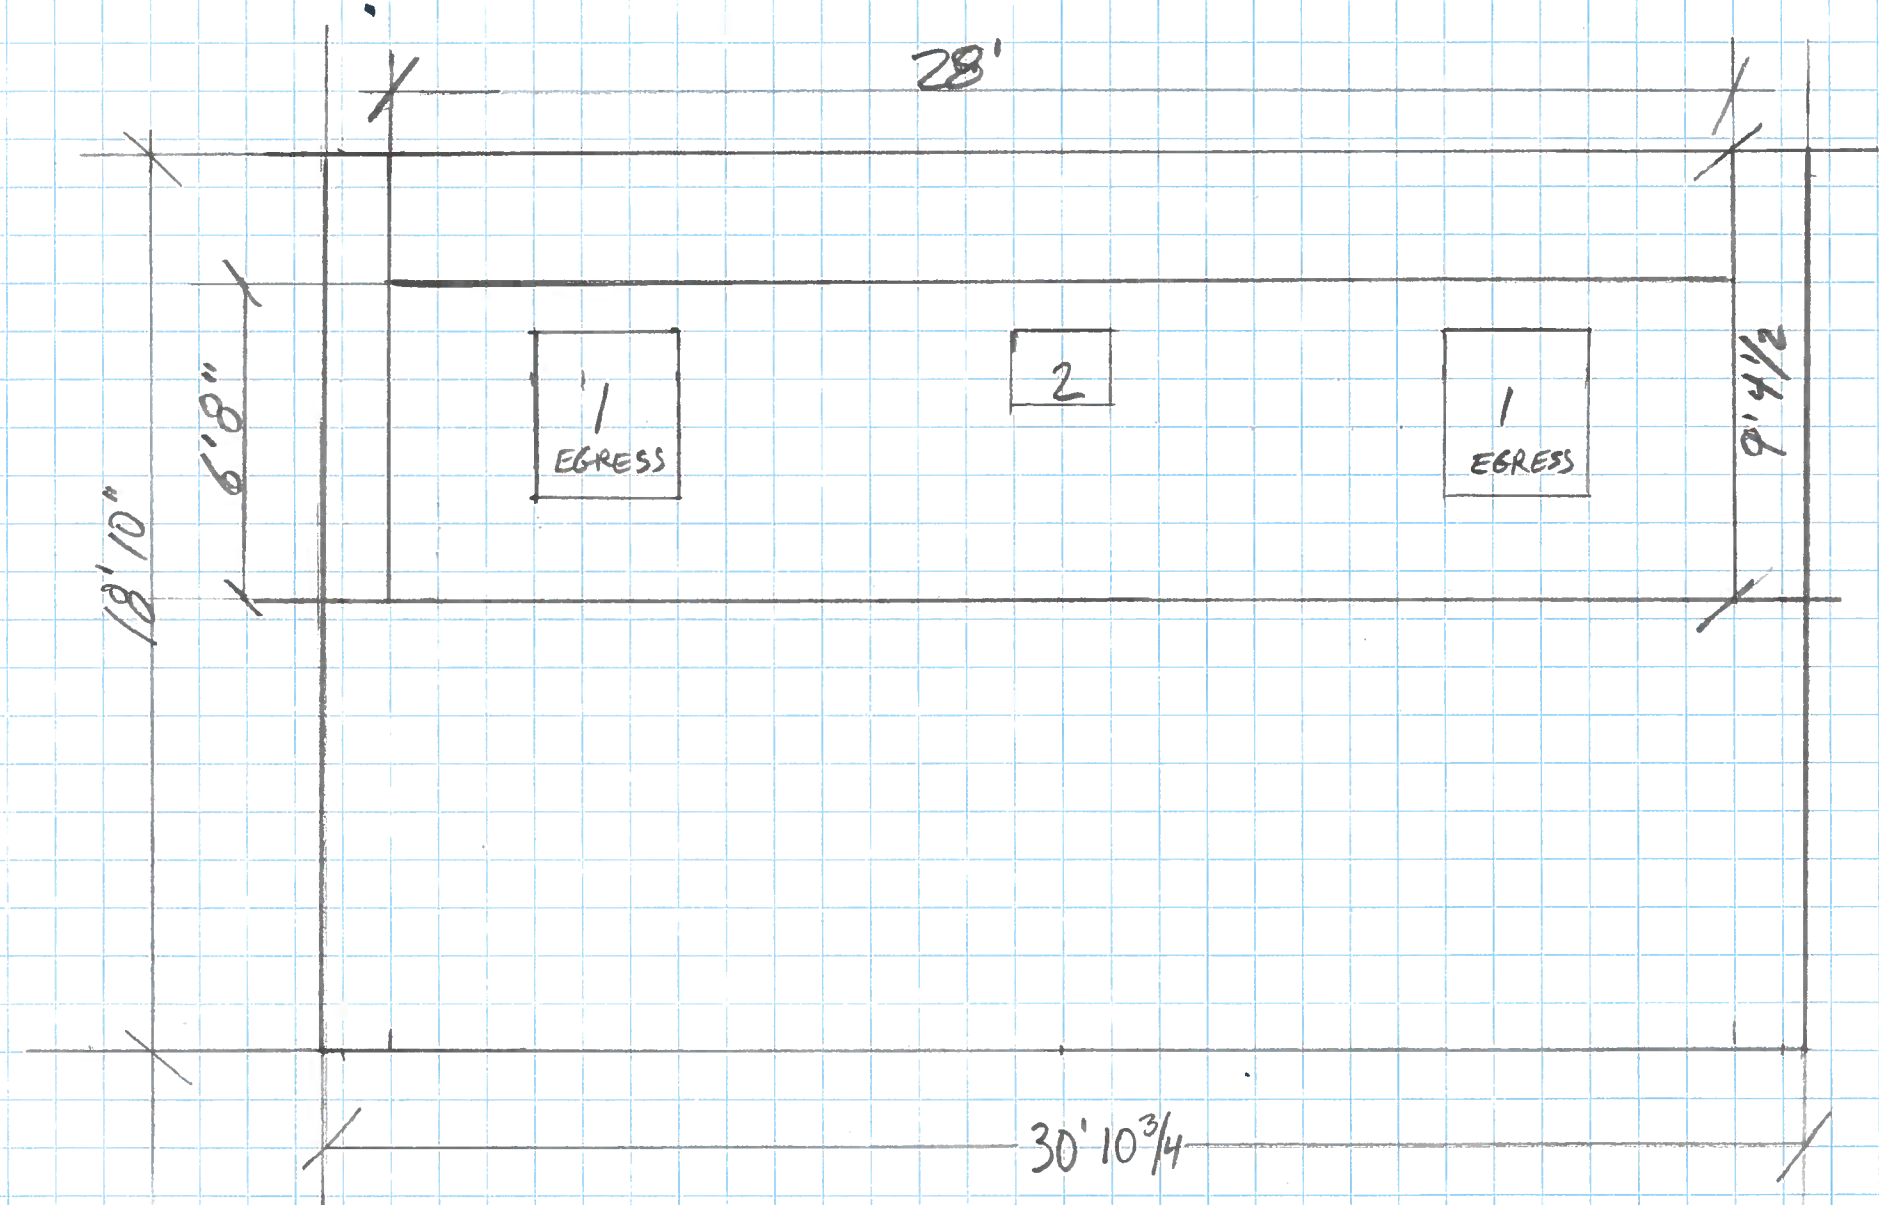

PROPOSED
SHED DORMER
WINDOWS

1. 36" x 42" PELLA CASEMENT
* SEE ORDER SHEET FOR FULL Specs.
2. 24" x 18" PELLA AWNING
* SEE WINDOW ORDER Sheet For Full Specs.

SCALE - 1/4" = 1'