


PROPOSED DOG HOUSE DORMERS
STREET SIDE

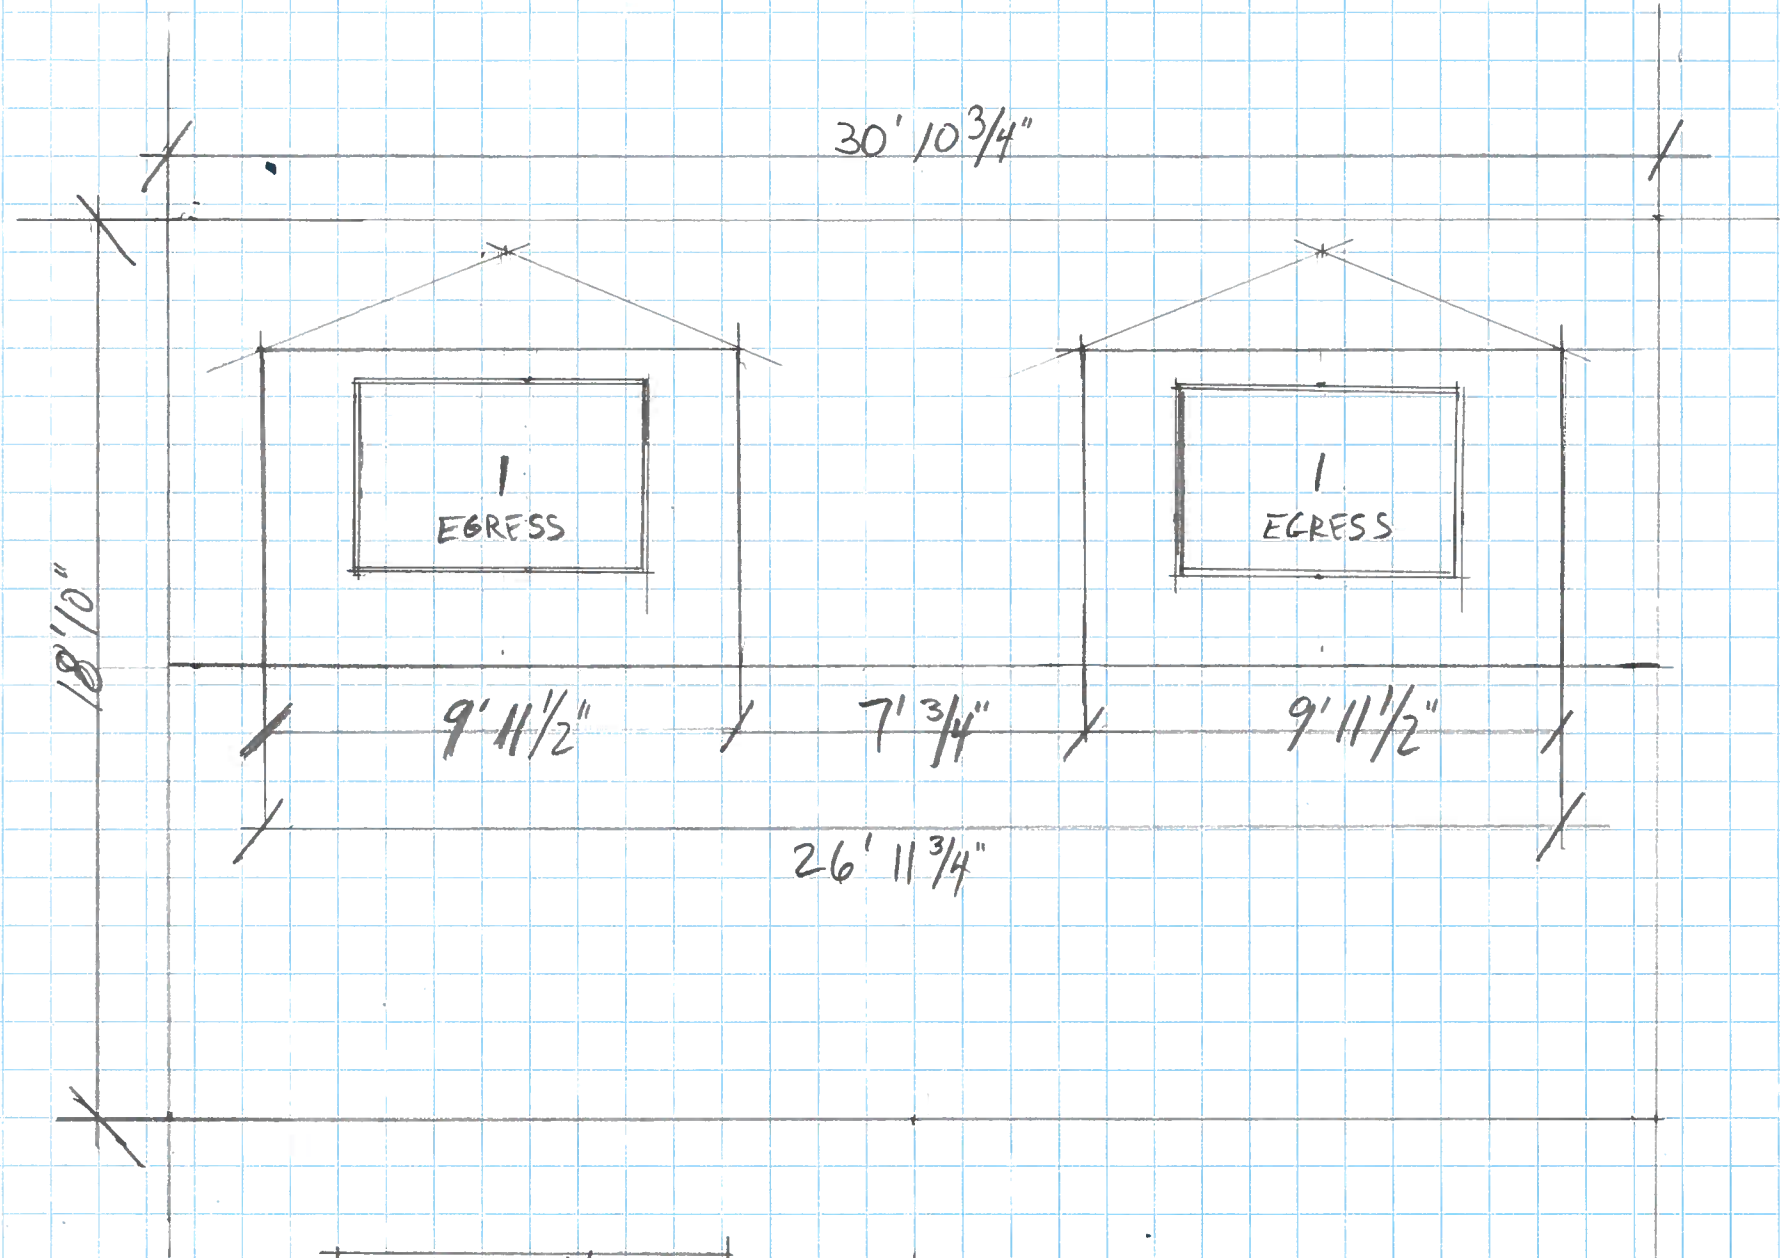

PROPOSED DOG HOUSE
DORMER WINDOWS

- 1. ^W 72" X ^H 48" JELD-WEN SLIDER
- * SEE JELD-WEN ORDER SHEET FOR FULL SPECS.

SCALE 1/4" = 1'