


EXISTING ELEVATION

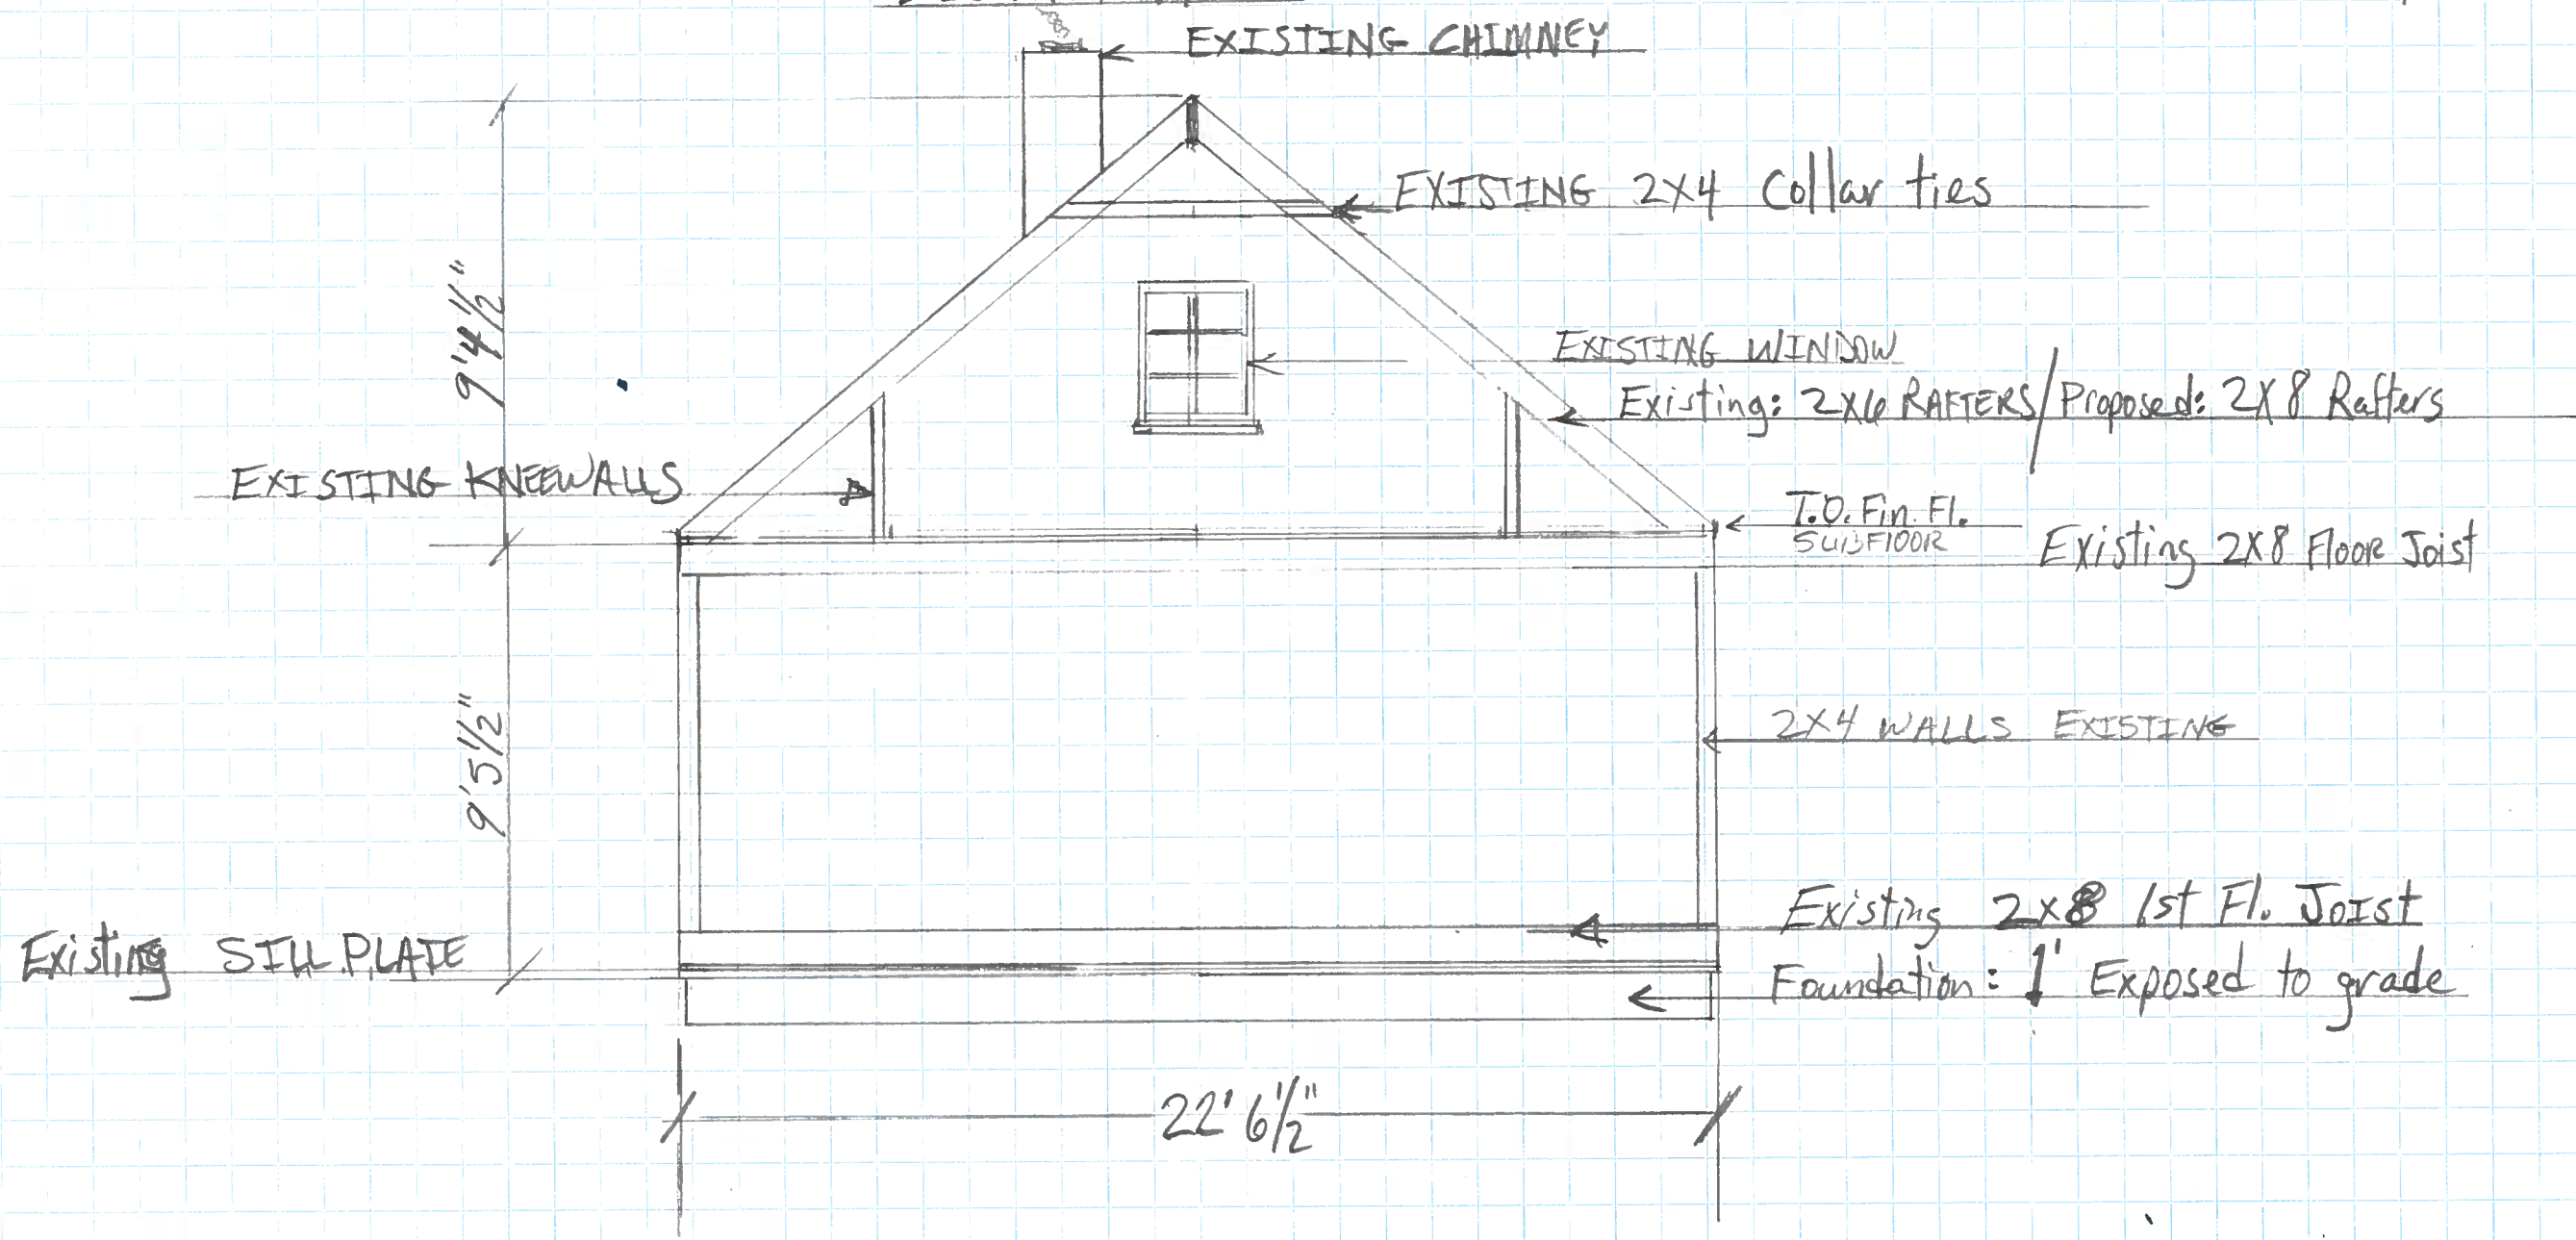

1/4" = 1' SCALE