


PROPOSED SHED DORMER + Dog House Dormer

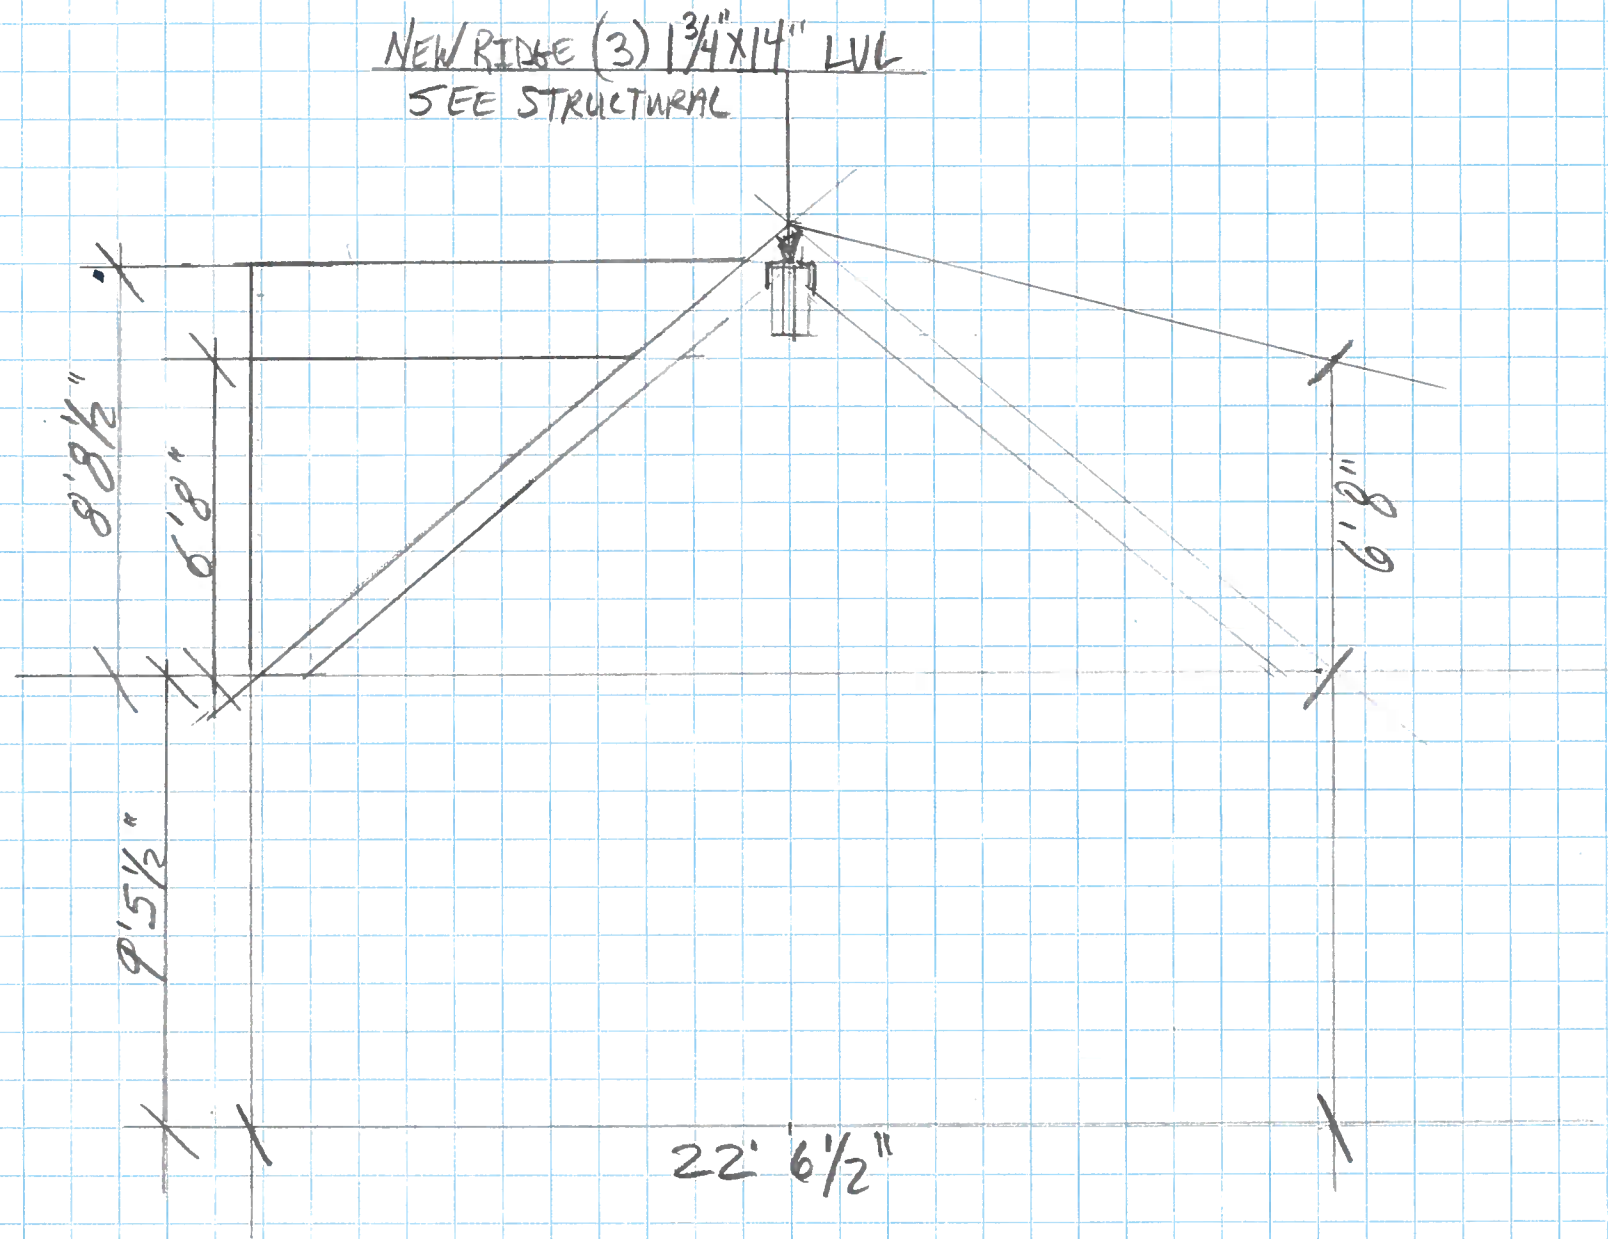

SCALE - 1/4" = 1'