

NUMBER	DATE	REVISION	DESCRIPTION

MATT WHORTON


DRAWINGS PROVIDED BY:

DATE:
10/3/2017

SCALE:

SHEET:

P-1

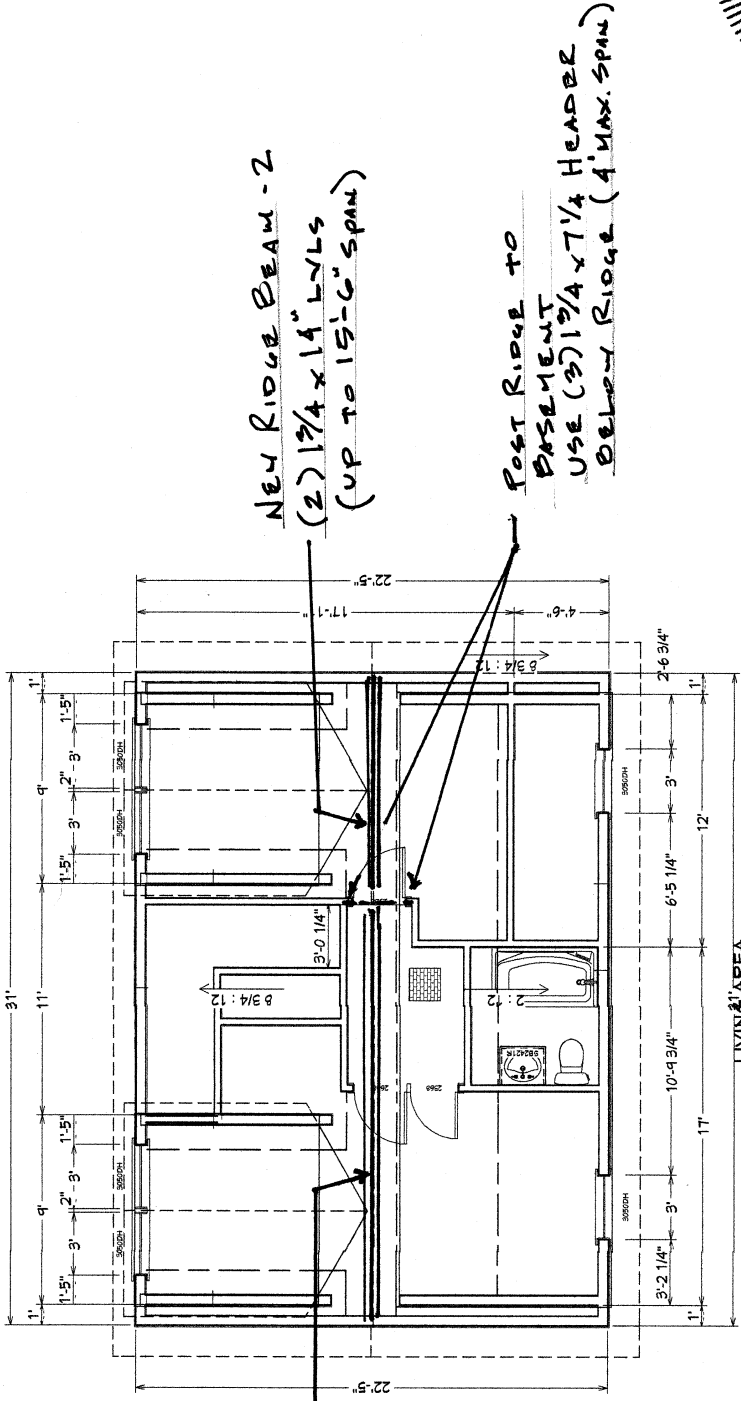


Roof Framing Plan

2nd Floor 1/4 in = 1 ft


NEW RIDGE BEAM - 1
(3) 1 3/4 x 14" LVLs
(UP TO 19' SPAN)

NEW RIDGE BEAM - 2
(2) 1 3/4 x 14" LVLs
(UP TO 15'-6" SPAN)


POST RIDGE TO
BASEMENT
USE (3) 1 3/4 x 7 1/4" HEADER
BELOW RIDGE (4' MAX. SPAN)

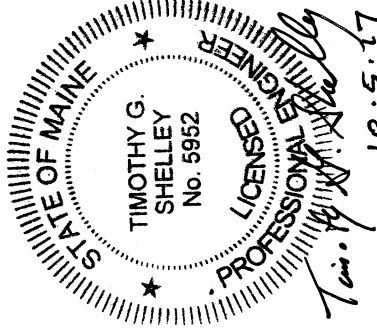


Job #
2017-138
NEW FRAMING
ONLY

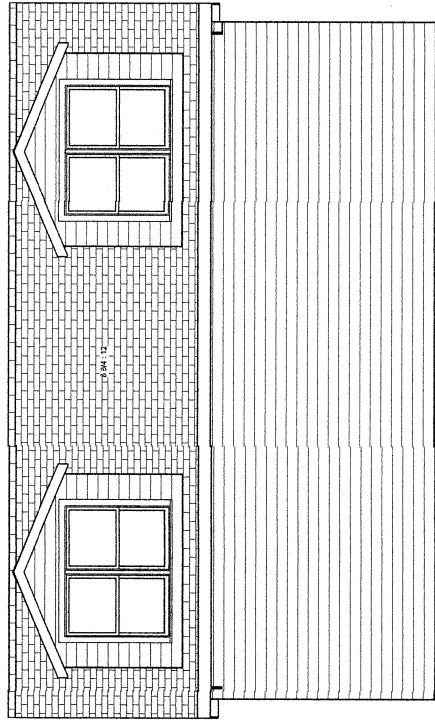

Exterior Elevation Back

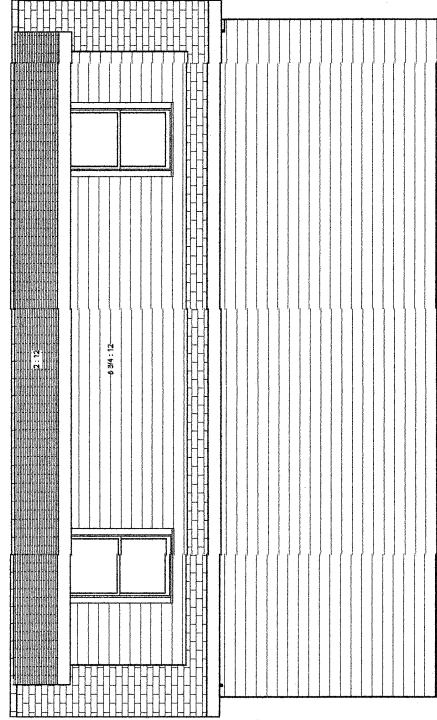

Exterior Elevation Front

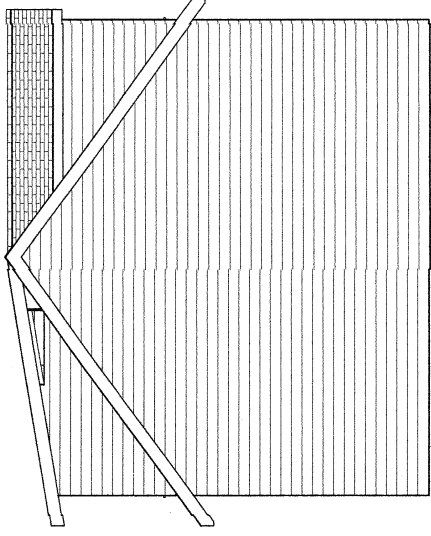

Exterior Elevation Left

Elevation 4