


EXISTING Floor PLAN

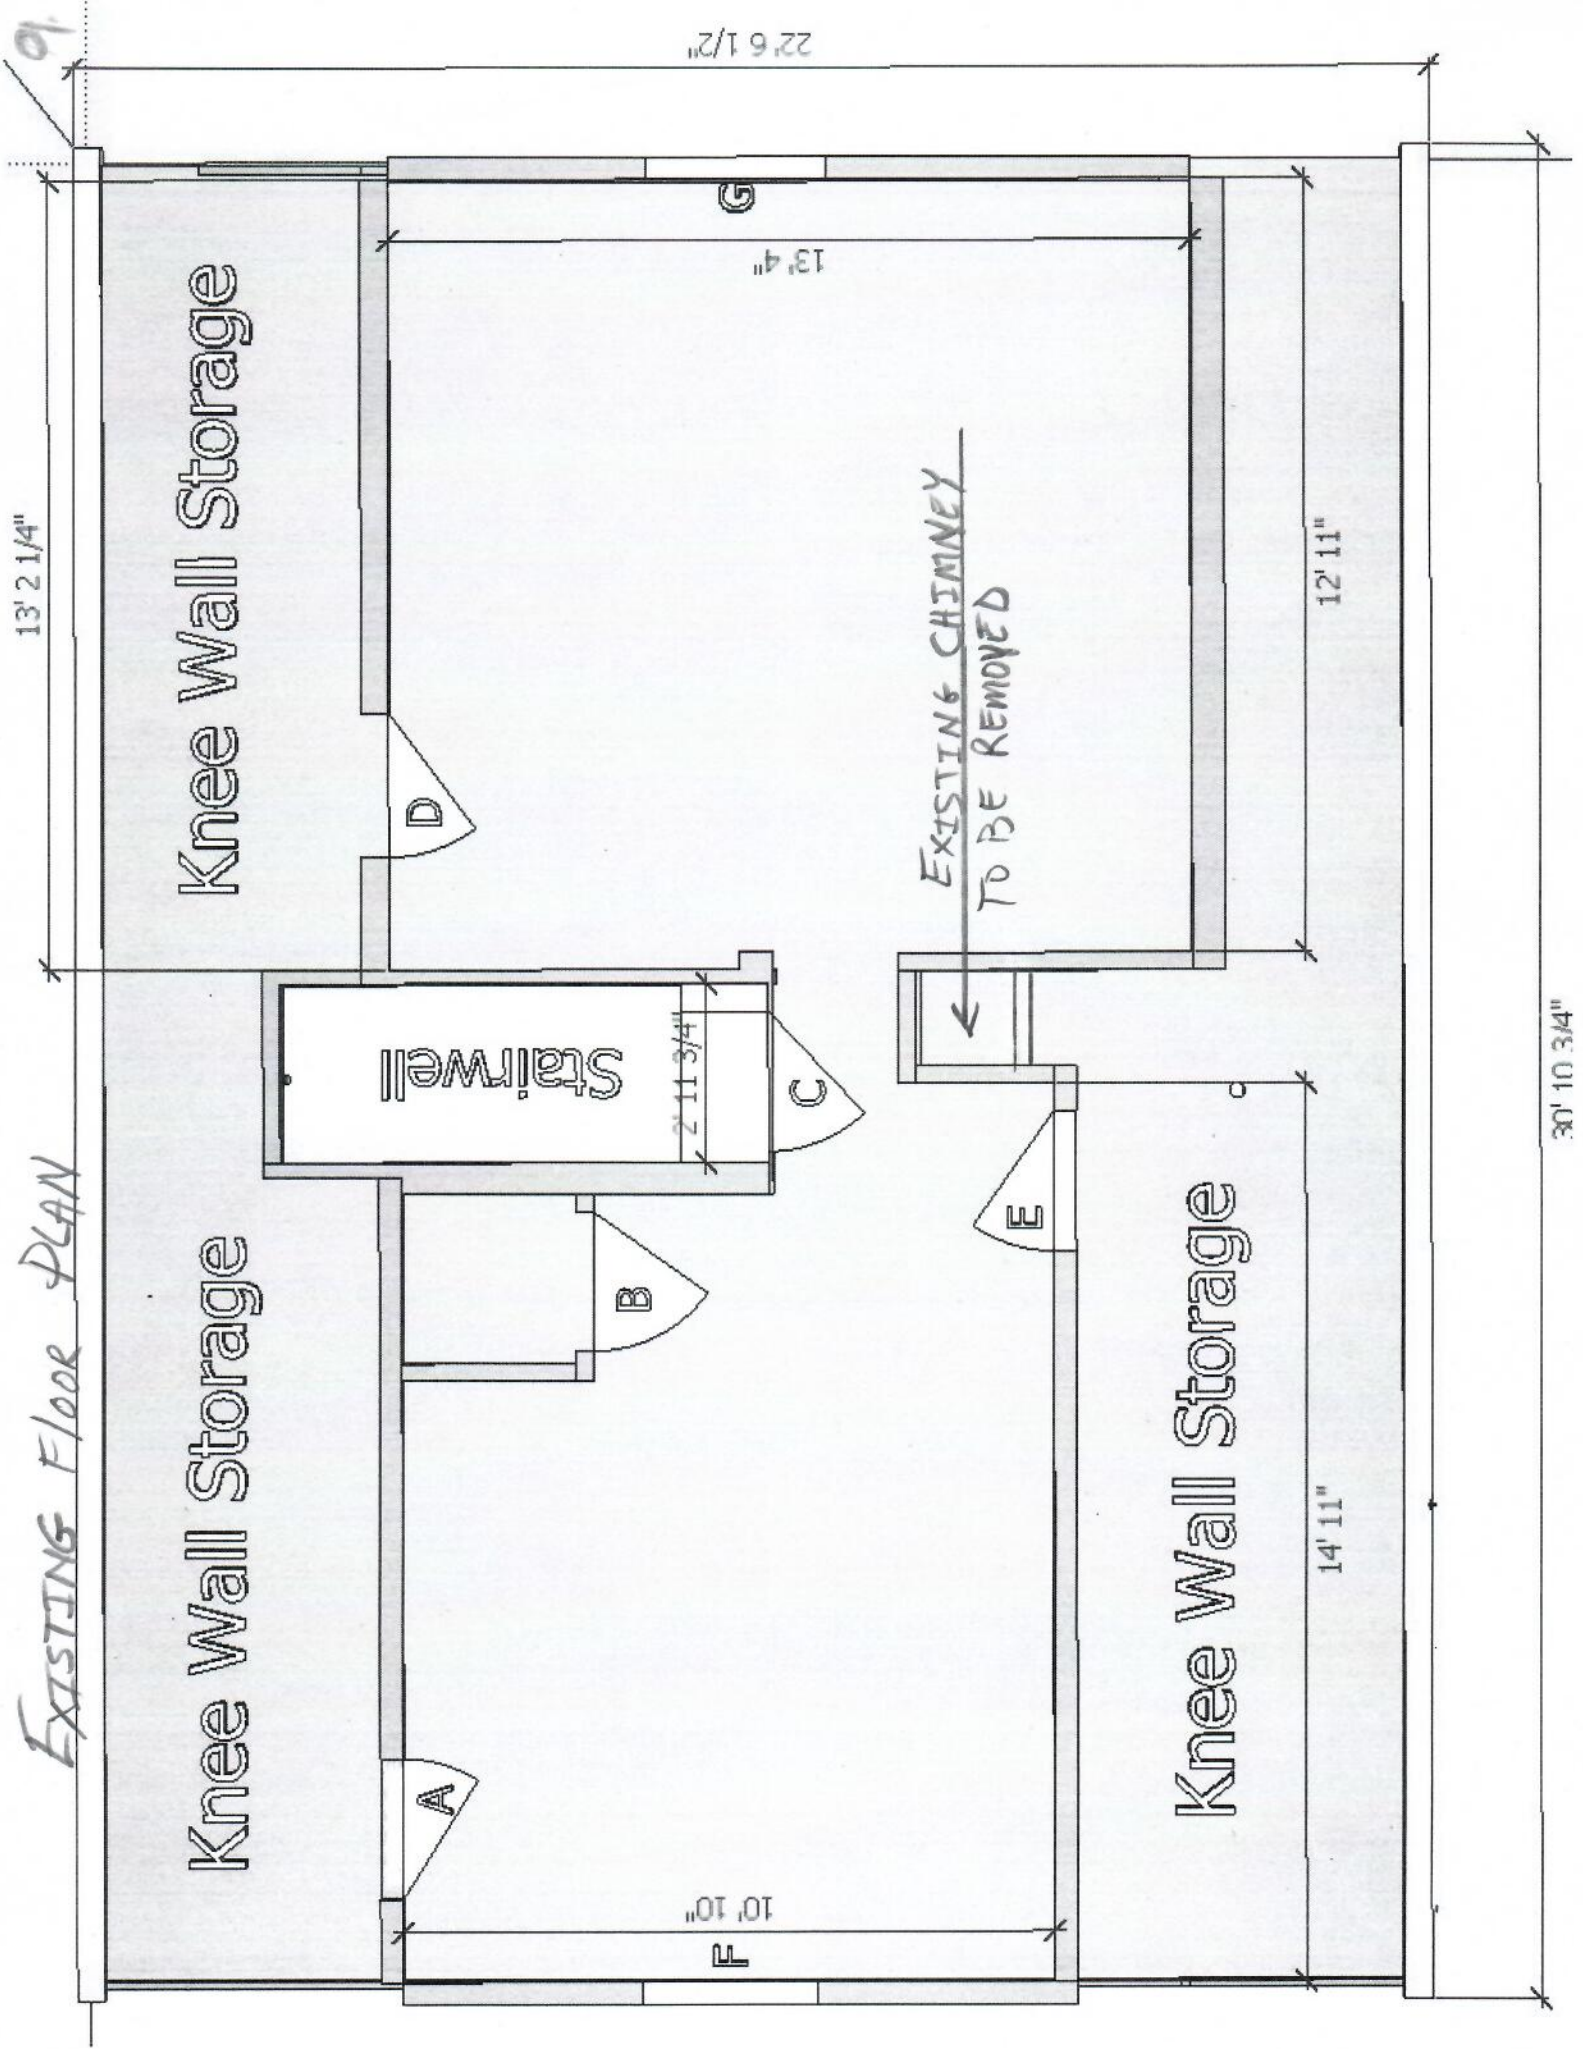

30' 10 3/4"