


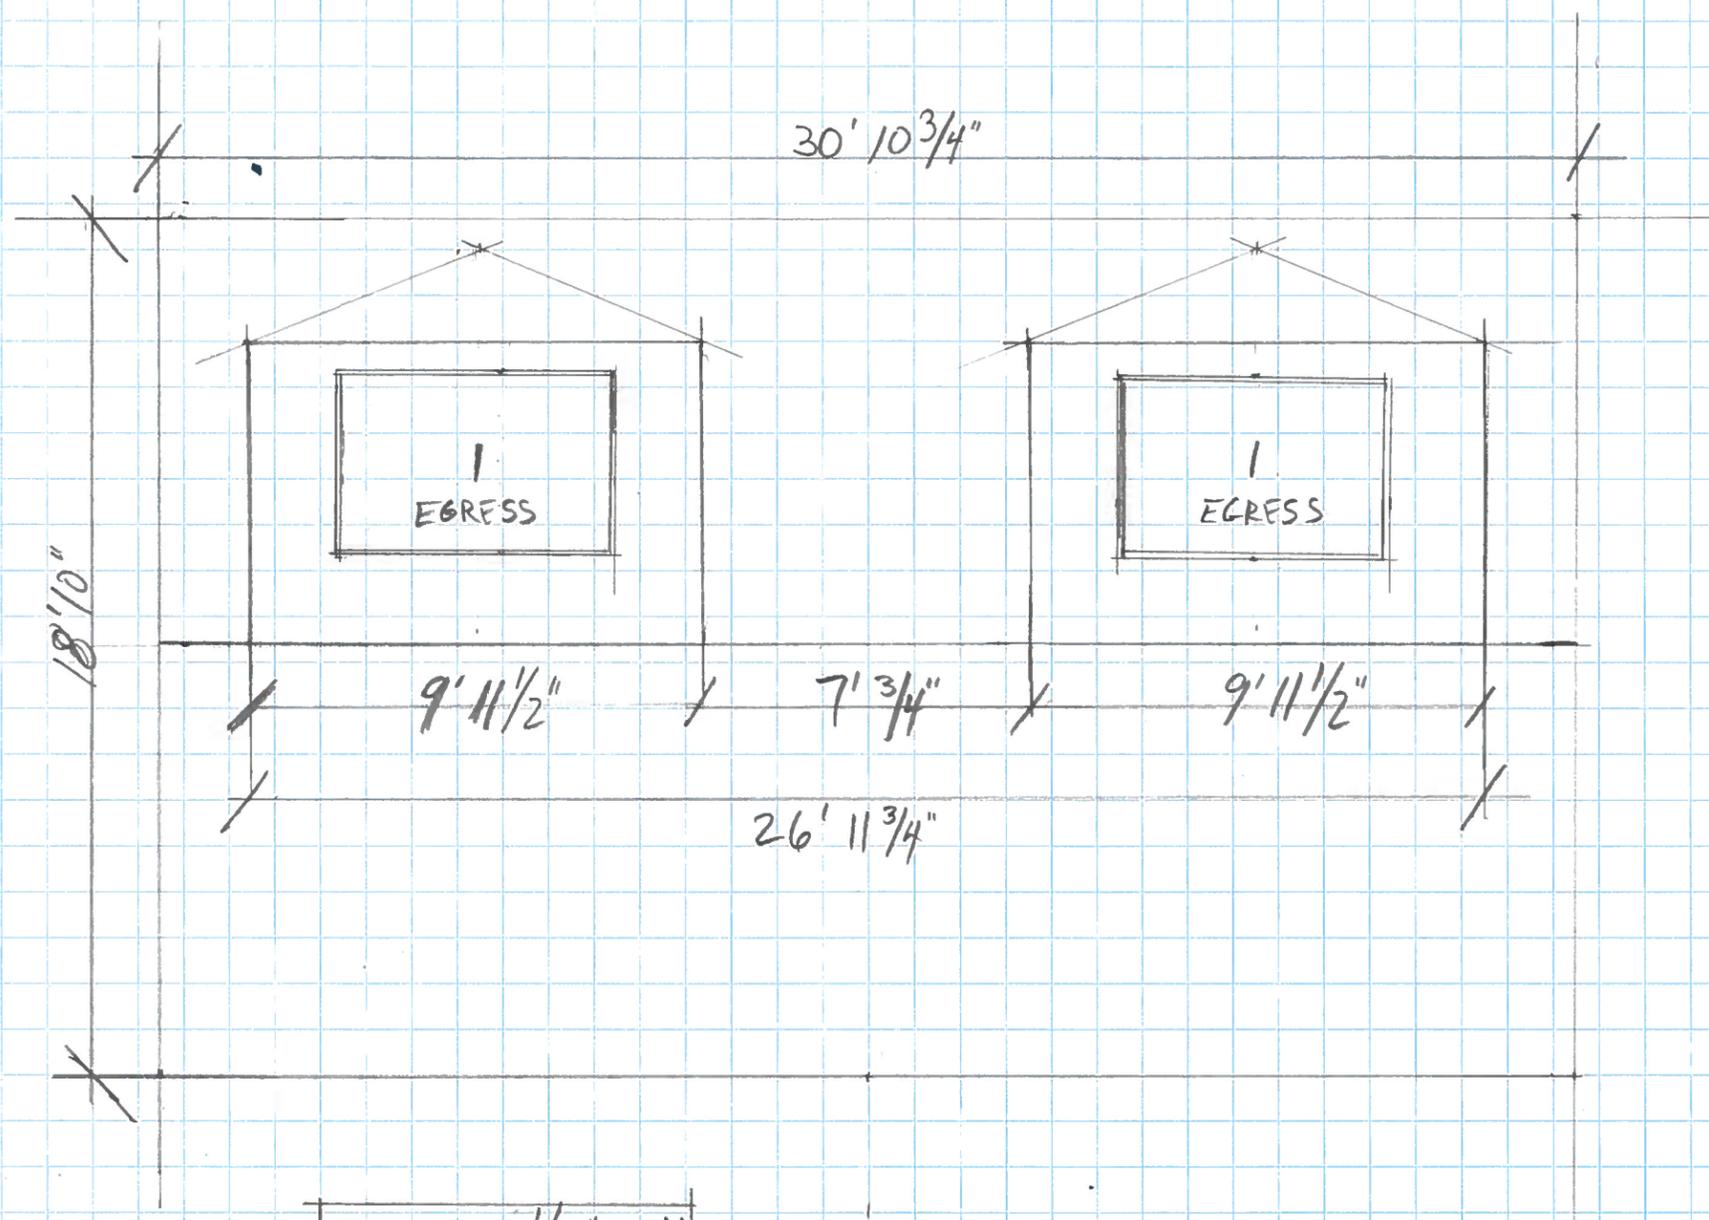

PROPOSED DOG HOUSE DORMERS STREET SIDE



SCALE 1/4" = 1'

PROPOSED DOG HOUSE DORMER WINDOWS

1. ^W 72" X ^H 48" JELD-WEN SLIDER
- * SEE JELD-WEN ORDER SHEET FOR FULL SPECS.