
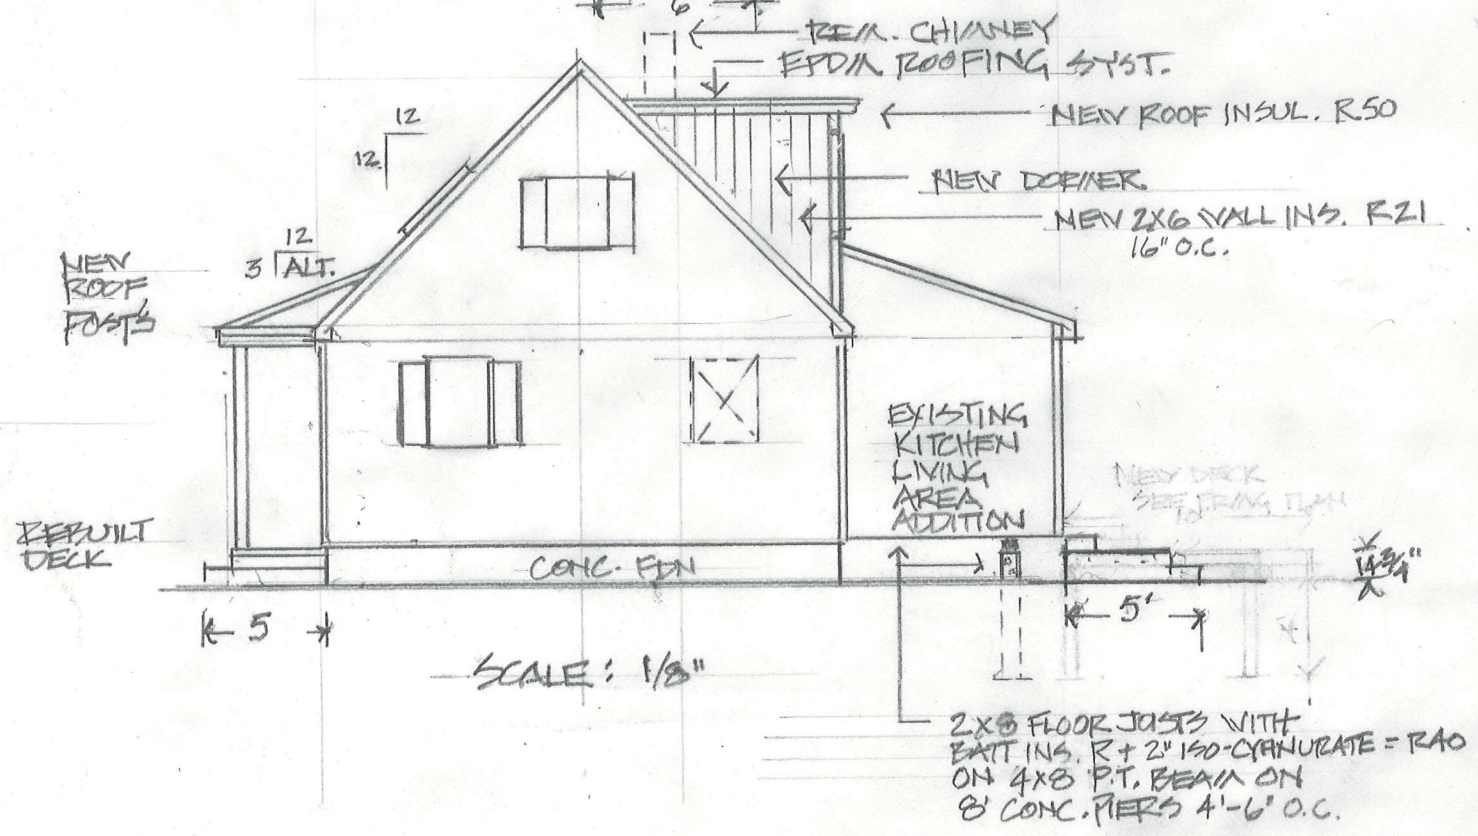


PLAN NO. 1
 ELEVATIONS
 7.6.17 7.11.17
 SCALE - 1/8"
 7.13.17 REV.

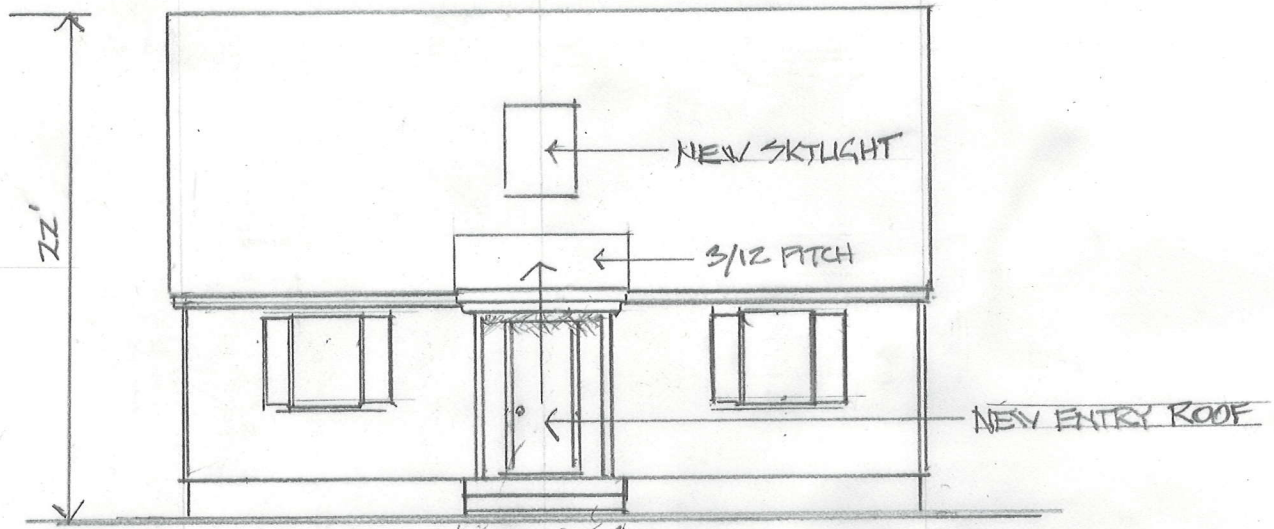

SCALE: 1/8"

2X6 FLOOR JOISTS WITH
 BATT INS. R+2" ISO-CYANURATE = R40
 ON 4X8 P.T. BEAM ON
 8" CONC. PIERS 4'-6" O.C.