


PLAN NO. 5 SECTION A-A


1/4" SCALE
7.12.17
7.26.17
9.14.17

(3) 1 3/4" x 1 1/8" LVL
Beam

1/3 FERNHOLD TERRACE
PORTLAND, ME

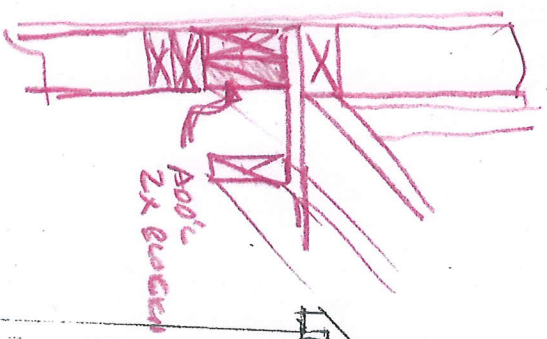

SECTION A-A

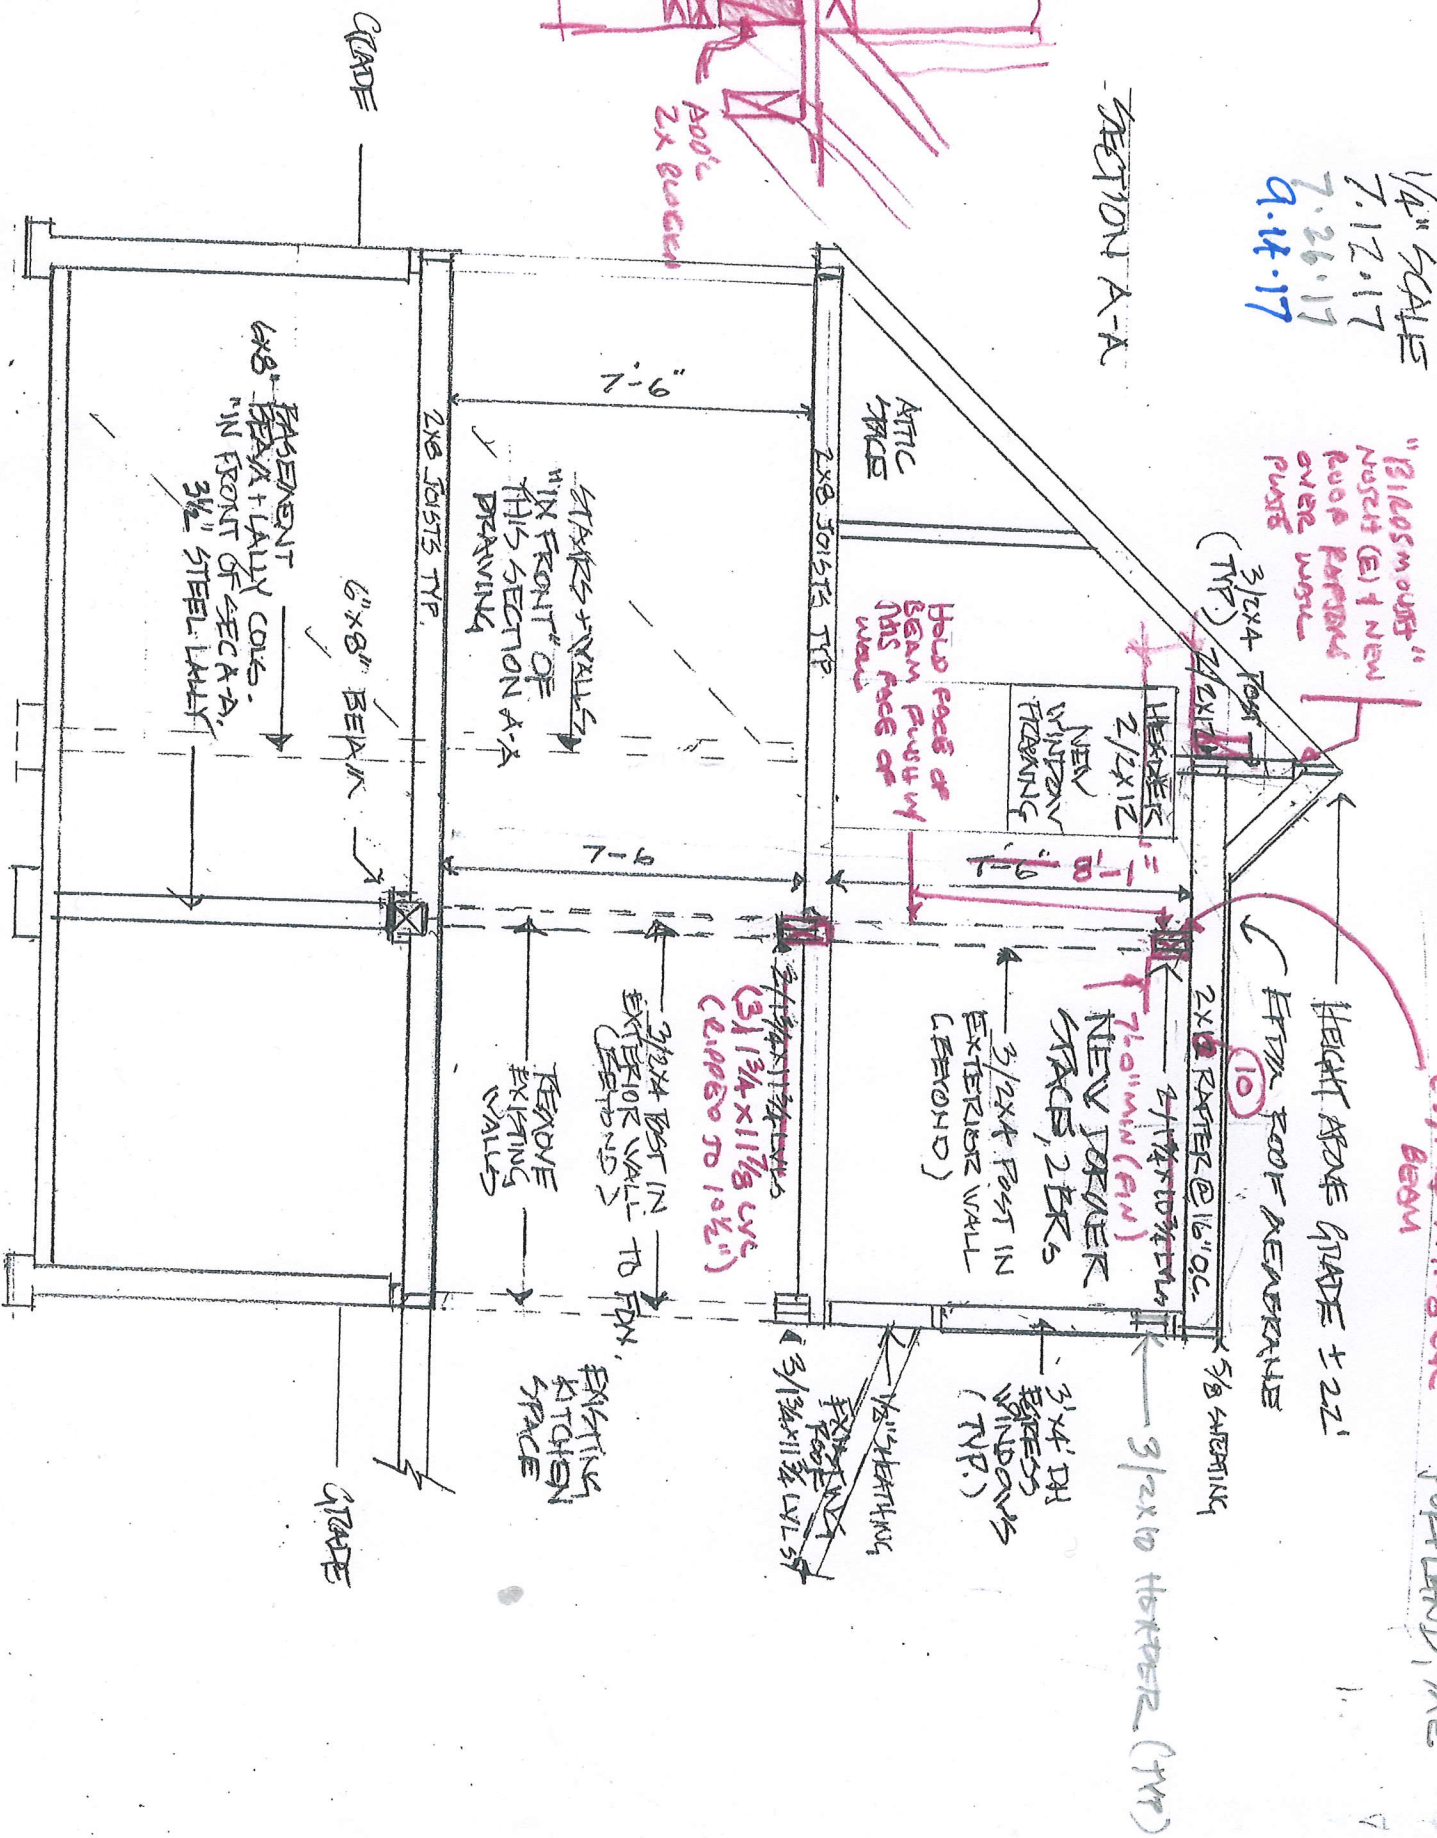

"Blasmovert"
NUSSET (E) + NEW
RUPP PARTNER
OVER WALL
POSTS

3/2x4 Post
(TYP)

NEW WINDOW
FRAMING
2/2x12
HEBELES

Hold face of
beam flush w/
wall

HEIGHT ABOVE GRADE ± 22'

EXTRA ROOF OVERHANG

2x6 RAFTER @ 16" OC

3/2x10 HEADER (TYP)

NEW DRAKER
STRIPS, 2 BR'S
7.0" MIN (9.1")

3/2x4 Post IN
EXTERIOR WALL
(BEYOND)

3/4" DIA
BRASS
WINDOWS
(TYP.)

EXISTING
POSTS
3/13/4 x 1 1/8 LVL ST

3/13/4 x 1 1/8 LVL'S
(2, 1080 TO 1042")

3/2x4 Post IN
EXTERIOR WALL
(EXTENDS)

REMOVE
EXISTING
WALLS

STRIPS + WALLS
"IN FRONT" OF
THIS SECTION A-A
DRAWING

2x8 JOISTS TYP.
6" x 8" BEAM

6x8 BEAM + LALLY COILS.
"IN FRONT OF SECC A-A,
3/2" STEEL LALLY

GRADE

GRADE

7'-6"

7'-6"

EXISTING
KITCHEN
SPACE