
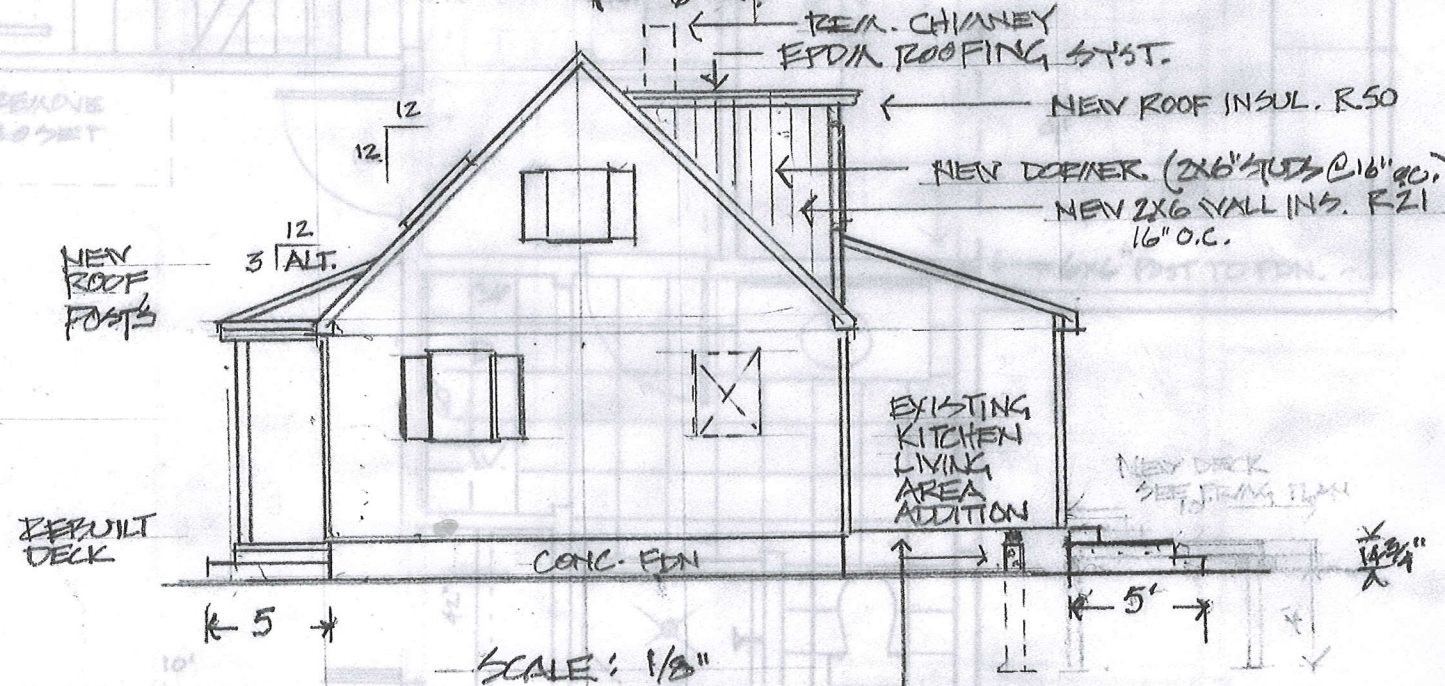
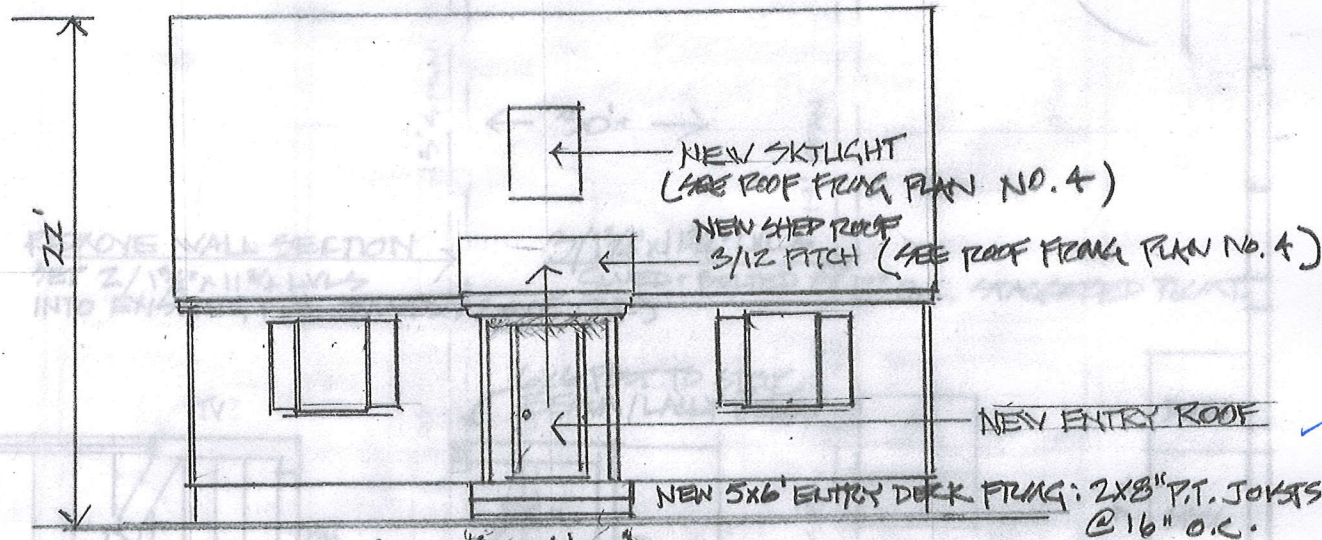


PLAN NO. 1
ELEVATIONS

7.6.17 7.11.17
SCALE - 1/8"
7.13.17 REV.
9.14.17 REV.

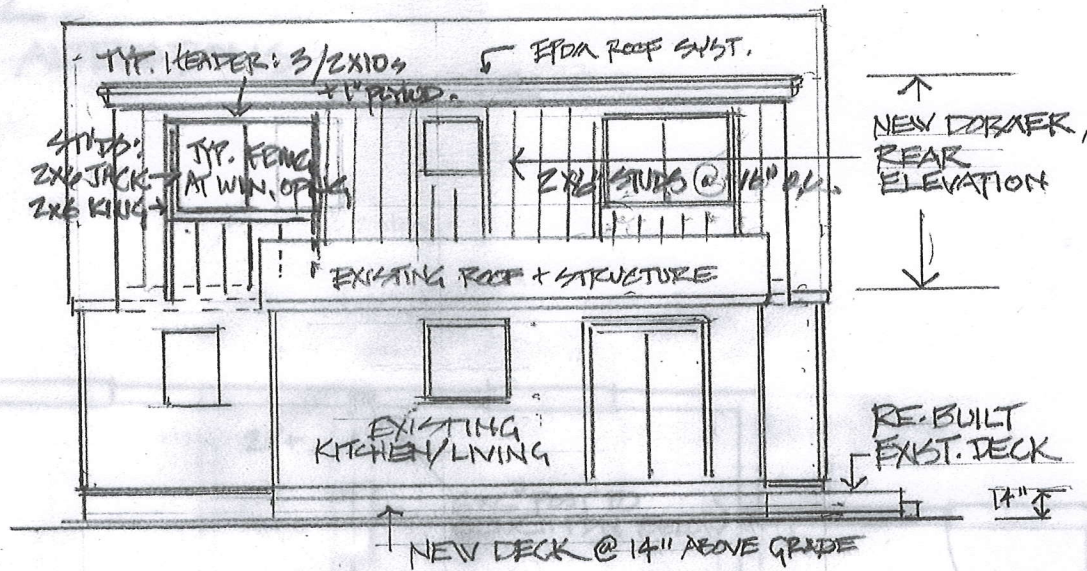

2X8 FLOOR JOISTS WITH BATT INS. R+2" ISO-CYANURATE = RA ON 4X8 P.T. BEAM ON 8" CONG. PIERS 4'-6" O.C.