

PLAN NO. 2 BASEMENT

~~FIRST FLR.~~ ALTERATIONS

1/4" SCALE

7.6.17

7.11.17


BASMENT STRUCTURAL

IS FERNALD TERRACE

PORTLAND, ME

7/26/17

PRESUMPTIVE SOIL BEARING CAPACITY = 2000 PSF
G.C. SHALL VERIFY IN THE FIELD. (T.M.)

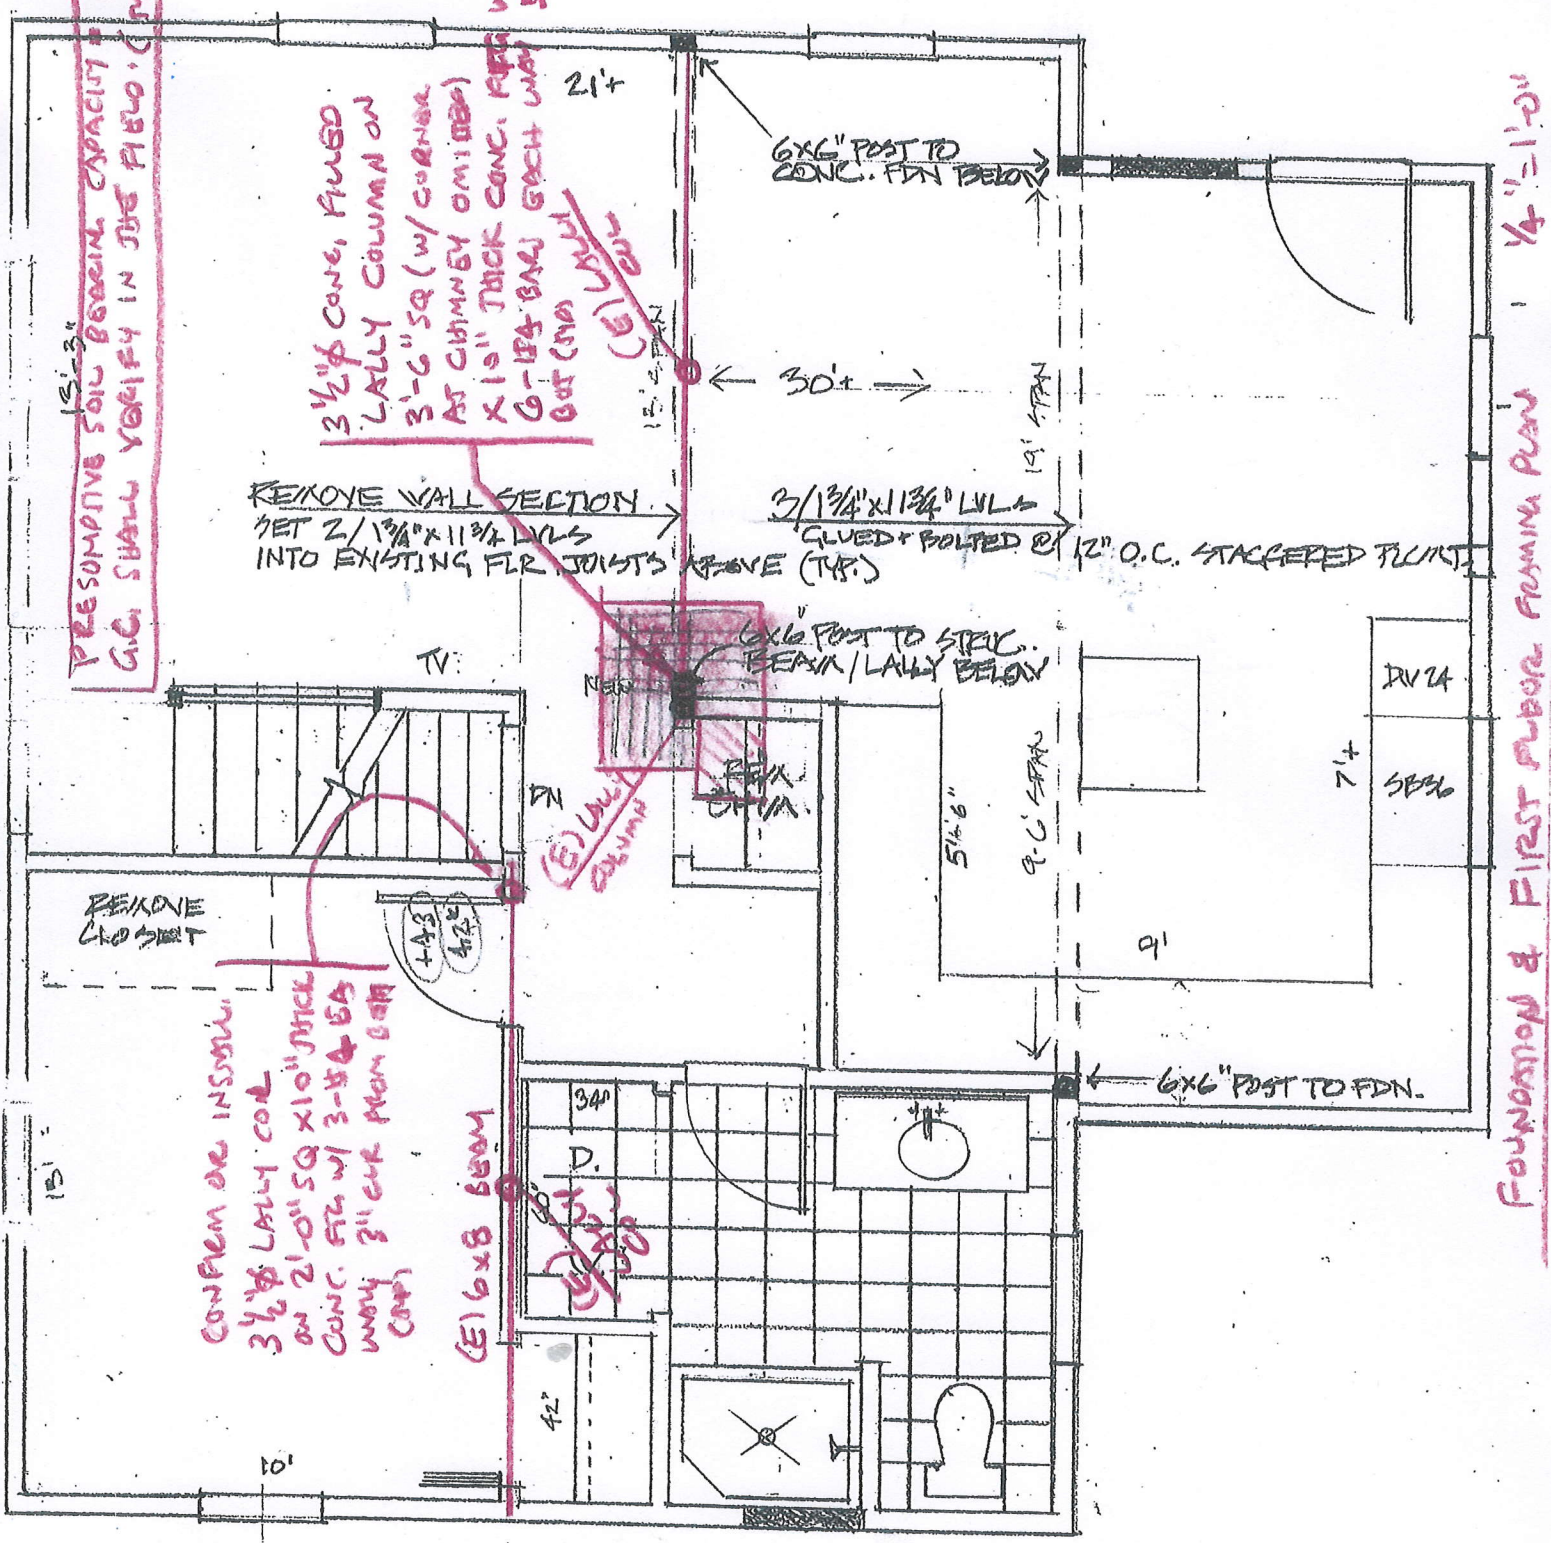

FOUNDATION & FIRST FLOOR FINISH PLAN 1/4" = 1'-0"