


IS FERNALD TERRACE, PORTLAND ME
 FRONT ENTRY DECK FRAMING, DETAILS AND SECTION

NOTE: THESE DETAILS ARE TYPICAL FOR APPLICATION
 TO BACK DECK FRAMING, EXCEPT FOR ROOF
 WHICH DOES NOT APPLY TO BACK DECK.
 SEE NOTE "A" FOR DOUBLE SCHEDULE/PIERS
 FOR BACK DECK FRAM. SUPPORT.

9.20.17
 SCALE = 1/2"

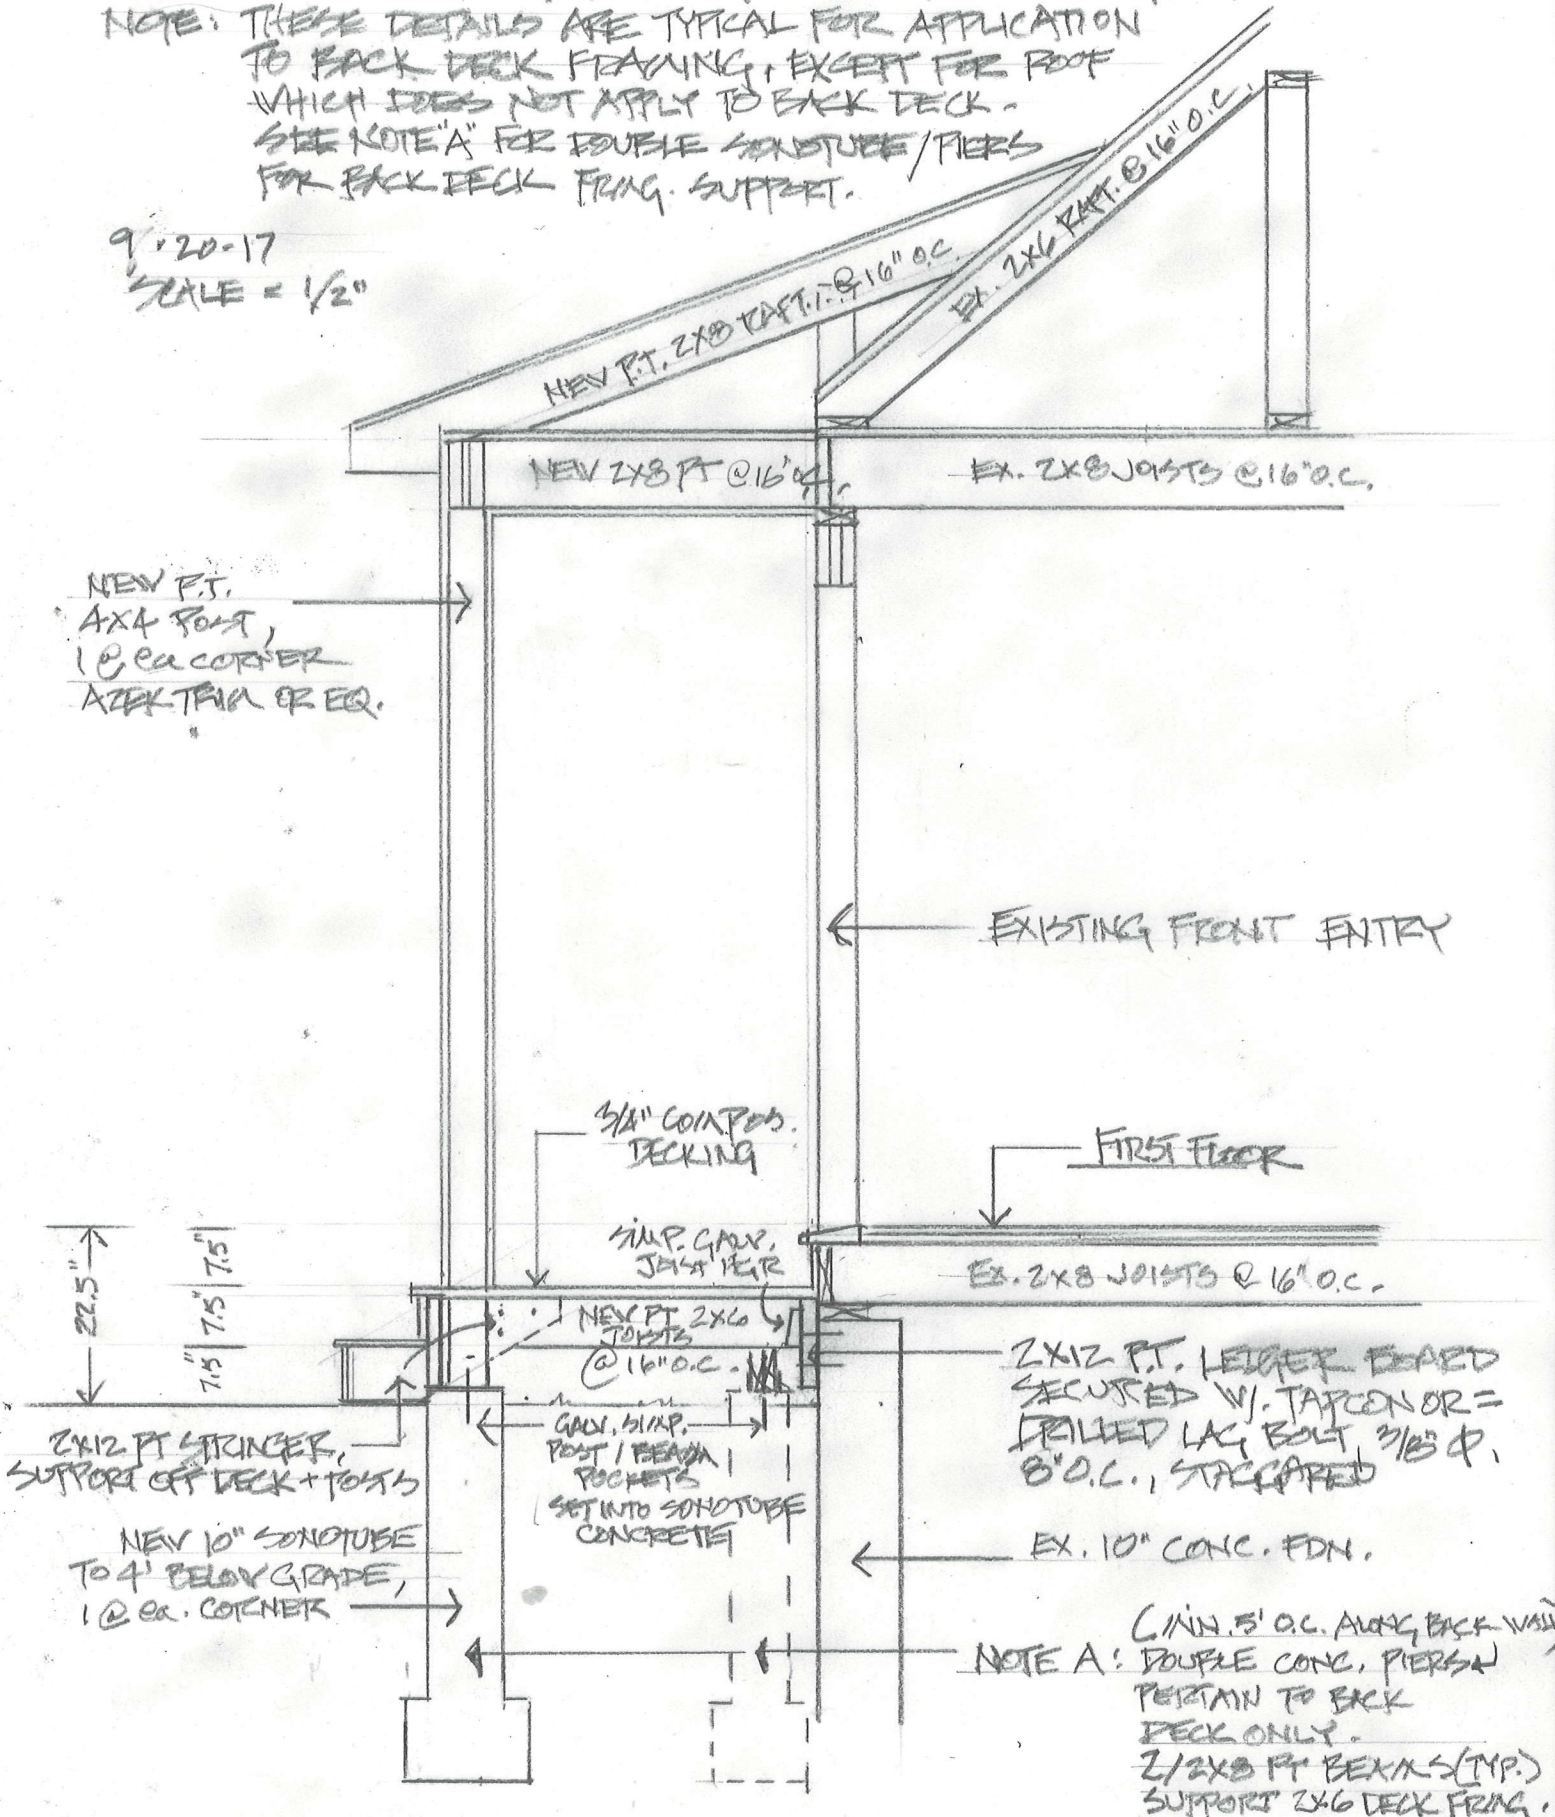

NOTE A: (MIN. 5' O.C. ALONG BACK WALL)
 PIERCEMENTS PERTAIN TO BACK
 DECK ONLY.
 2/2x8 PT BEAMS (IMP.)
 SUPPORT 2x6 DECK FRAM.