



Original master bedroom configuration

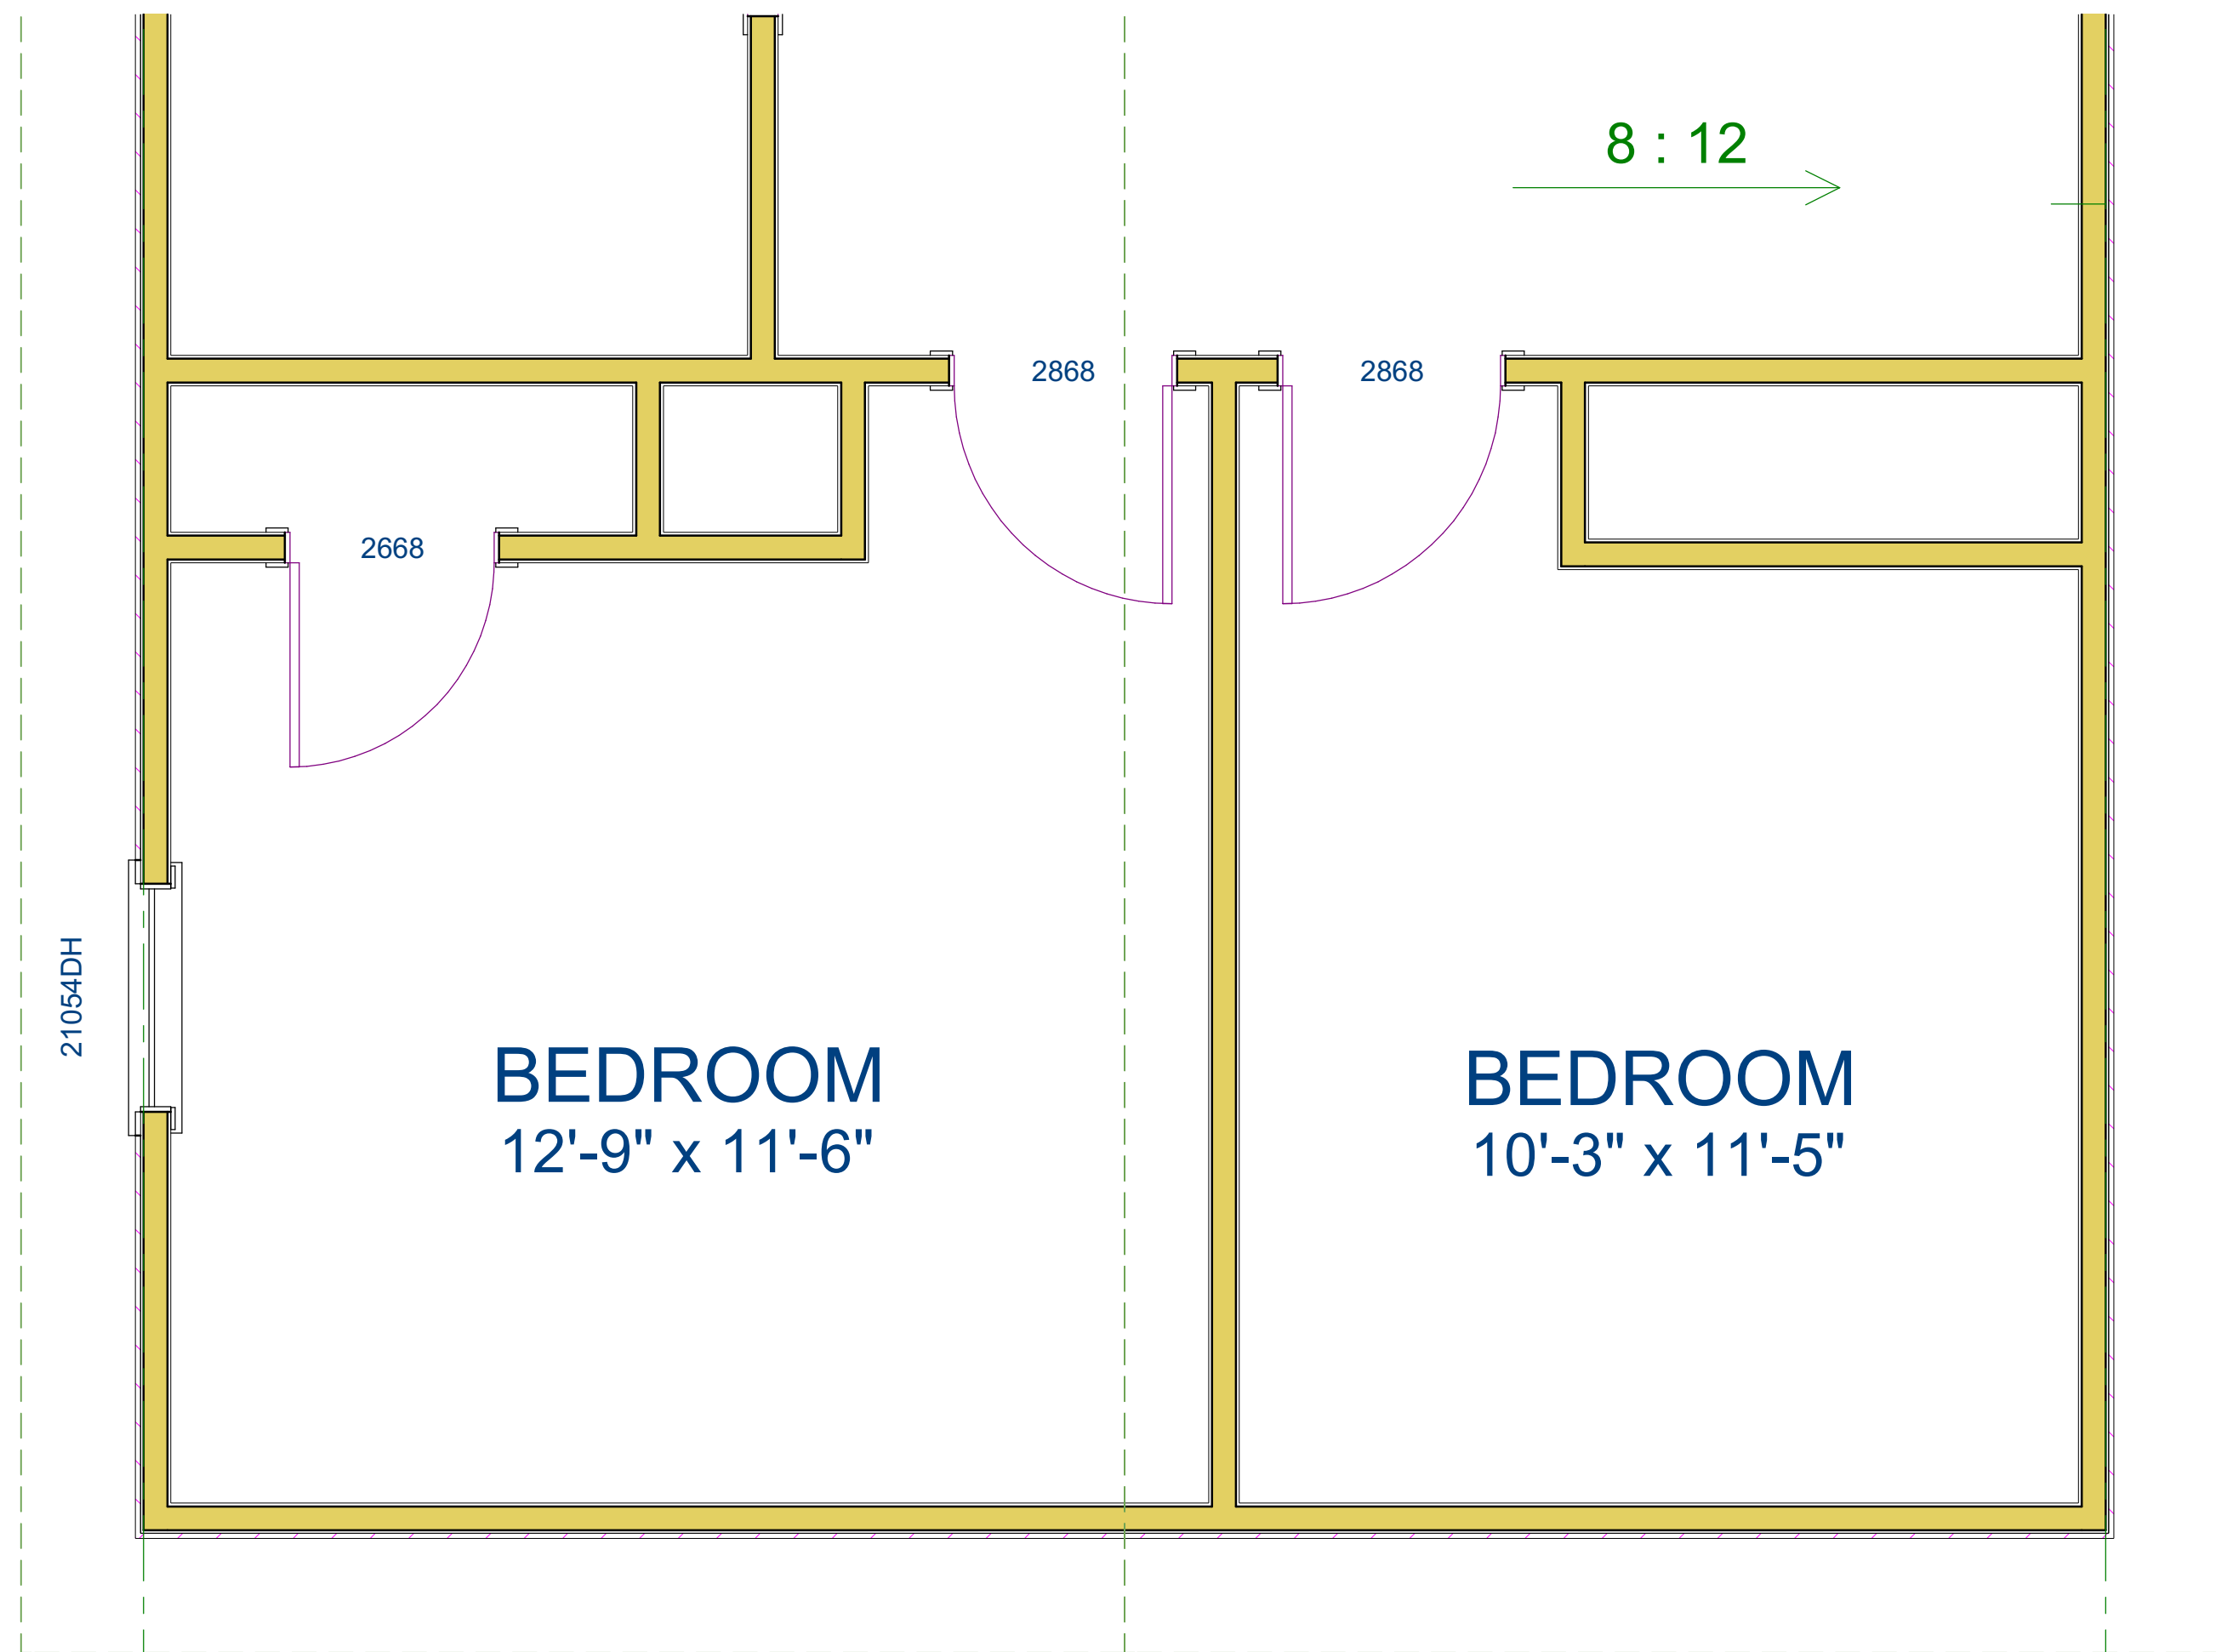

2nd Floor

Enlarged master bedroom closet configuration

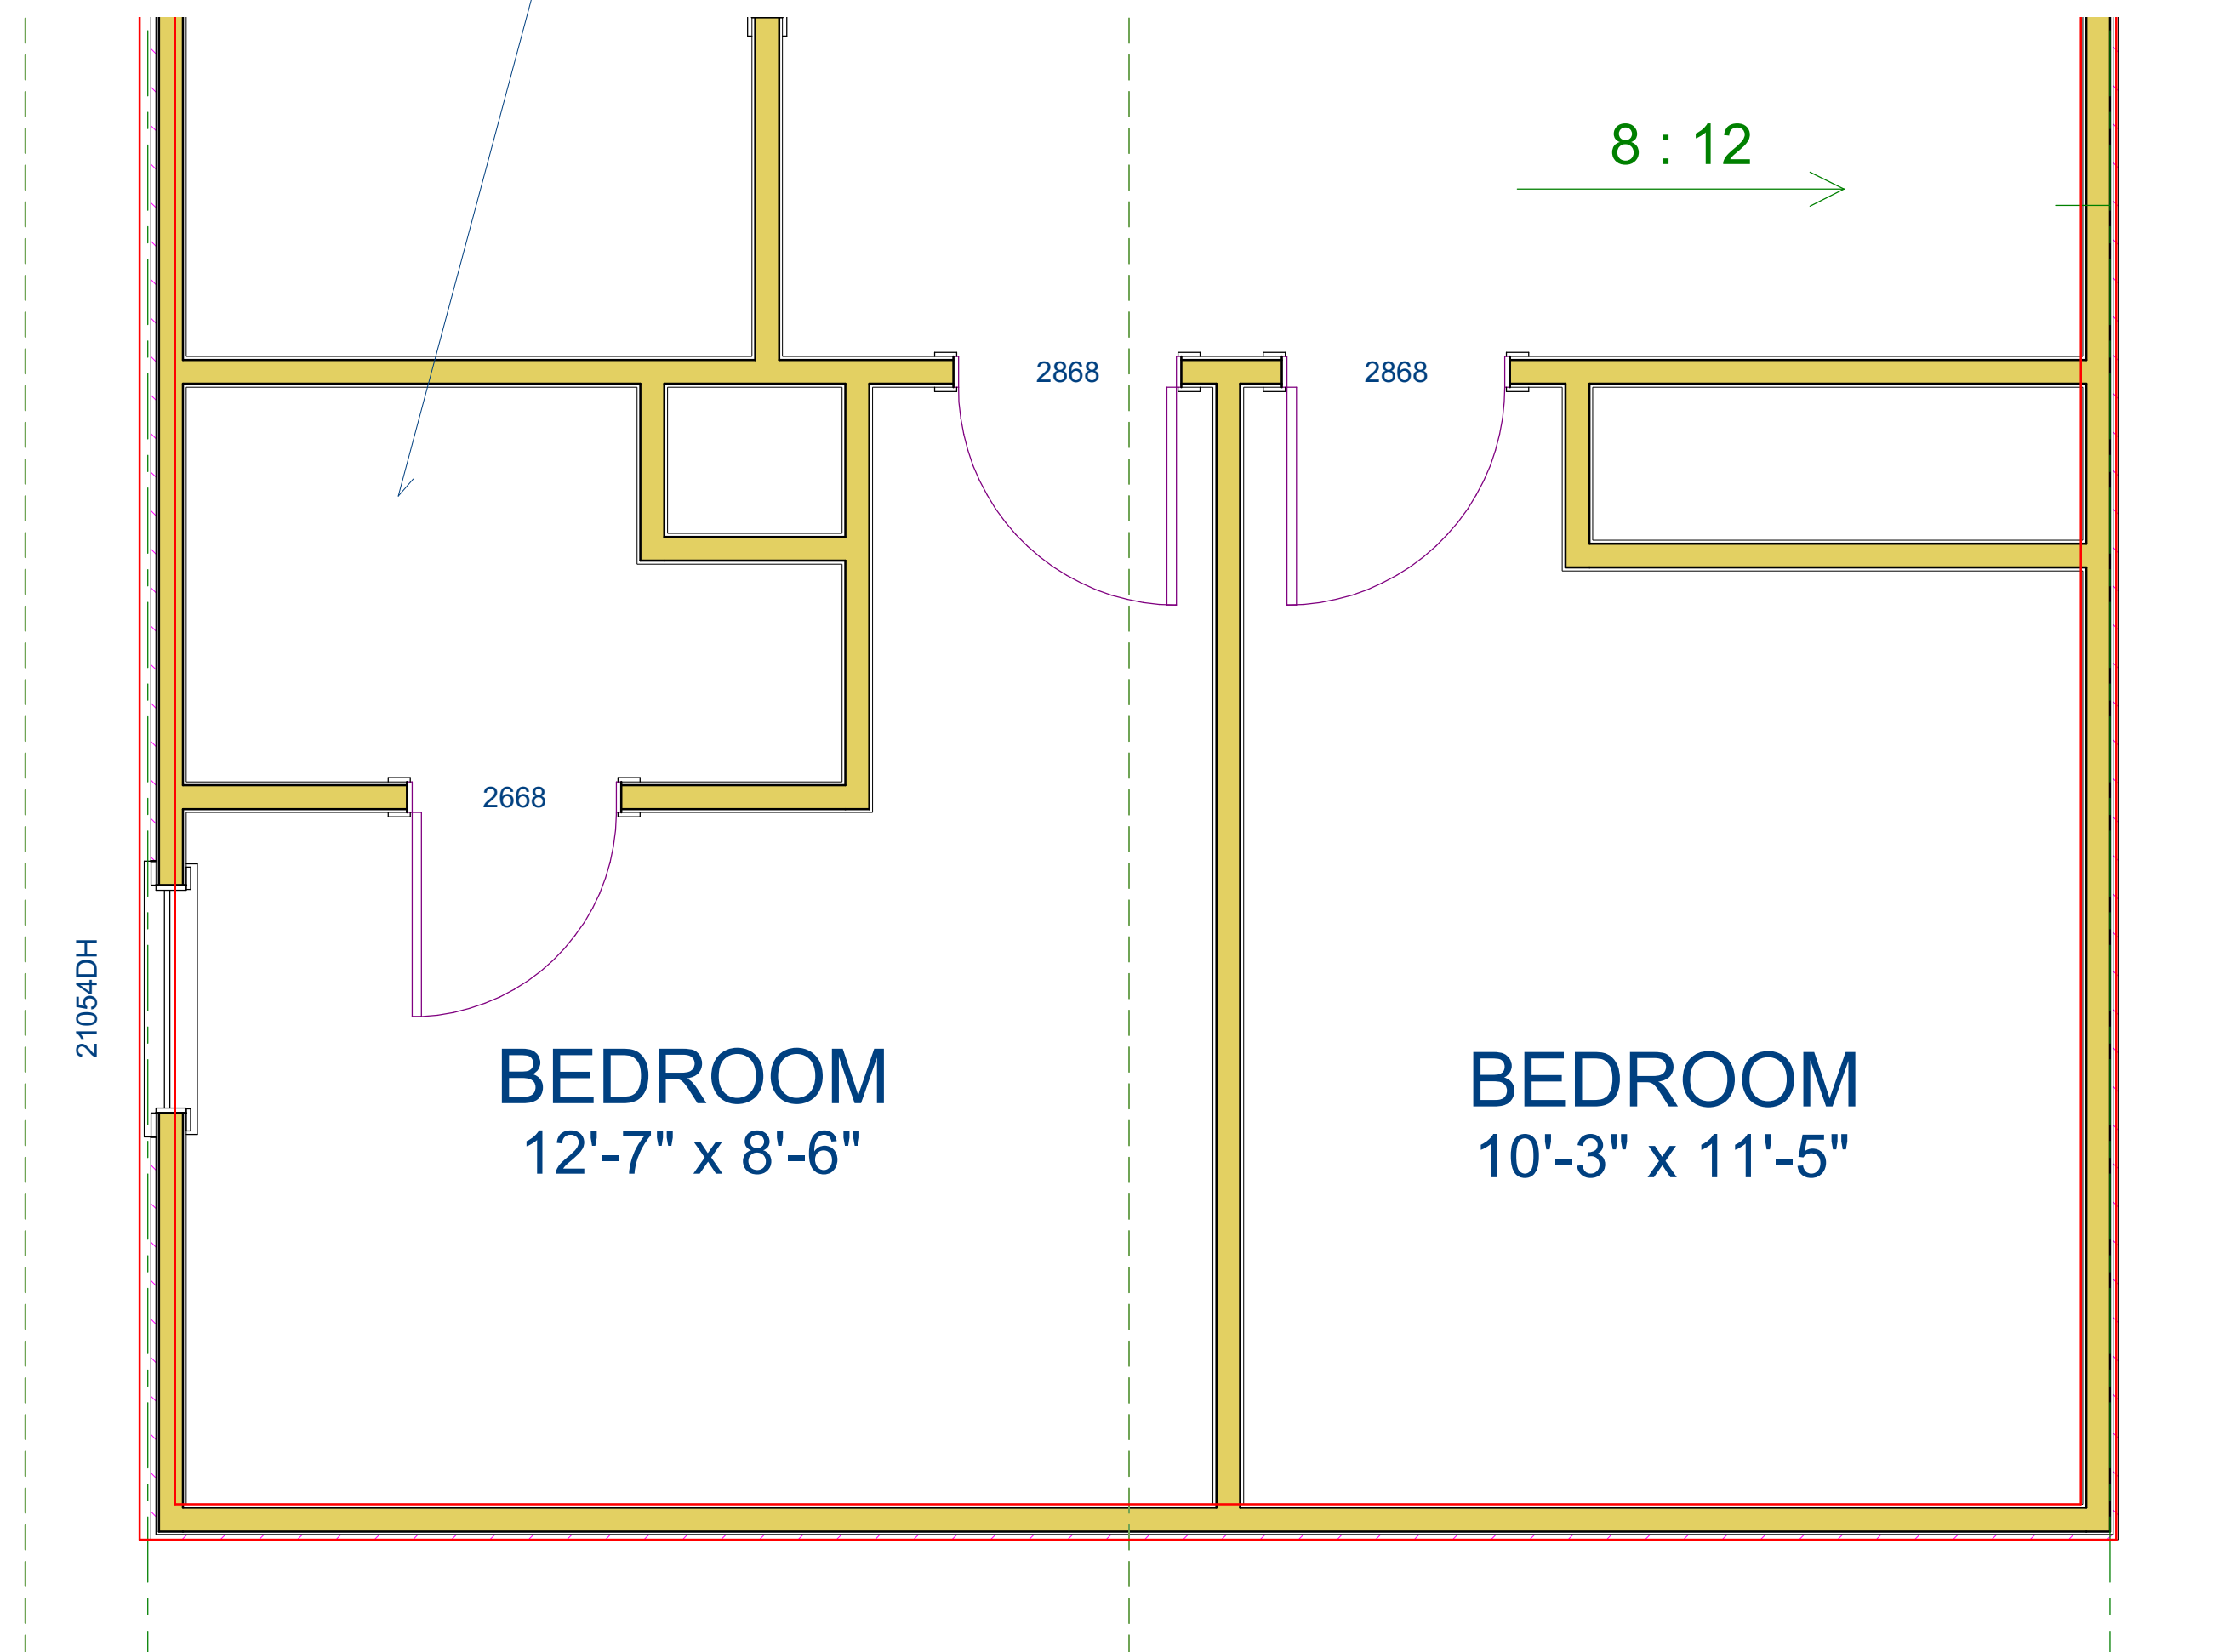

2nd Floor

REVISION TABLE	
NUMBER	DATE

REVISION TABLE
 NUMBER DATE REVISION BY DESCRIPTION

DRAWINGS PROVIDED BY:

DATE:

12/9/2014

SCALE:

1/2"=1'

SHEET: