
LEGEND

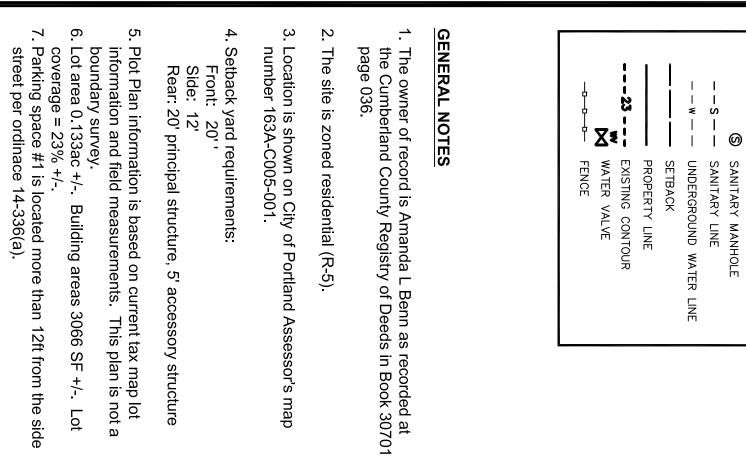





| SHEET NO: | PROJECT NUMBER: 1633 3 | DRAWN BY: ASW | DESIGN BY: ASW | SCALE : 1"=10' | DATE: 10-11-16 |
|-----------|-------------------------------|---------------|----------------|-----------------------|----------------|
| | 3 | | | | |

| | | ISSUED | |
|-----|----|-------------|------|
| No. | BY | DESCRIPTION | DATE |
| 1 | | | |
| 2 | | | |
| 3 | | | |
| 4 | | | |
| 5 | | | |
| 6 | | | |
| | | | |

| PROJECT: | 735 | WASH | INGT | ON A | VE |
|----------|-----|------|------|------|-----------|
| | | | | | |

PORTLAND, ME

PLOT SKETCH PLAN **ISSUED FOR INFORMATION**

