

Sherwood Street Renovation
RENOVATION
 325 SHERWOOD STREET
 JOSH WOJCIK



DEXTRIOUS CREATIVE
 PORTLAND, ME 04102
 TRACIE REED, ARCHITECT
 NCARB, AIA, LEED AP BD+C
 traciereed@dextrouscreative.com
 207.409.0459 (cell)

STRUCTURAL ENGINEER
 AL HODSON
 RESURGENCE ENGINEERING
 61 INDIA STREET, SUITE 7
 PORTLAND, ME 04101
 AL@RESURGENCEENGINEERING.COM
 207.615.9985 (CELL)

GENERAL CONTRACTOR
 JOSH WOJCIK
 UPWRIGHT FRAMEWORKS
 PO BOX 83
 WILTON, ME 04294
 UPWRIGHTFRAMEWORKS@GMAIL.COM
 207.749.9656 (CELL)


No.	Description	Date

EXISTING/DEMO


Project number	15-12
Date	05.28.15
Drawn by	TJR
Checked by	TJR

D-1.1

Scale 1/4" = 1'-0"

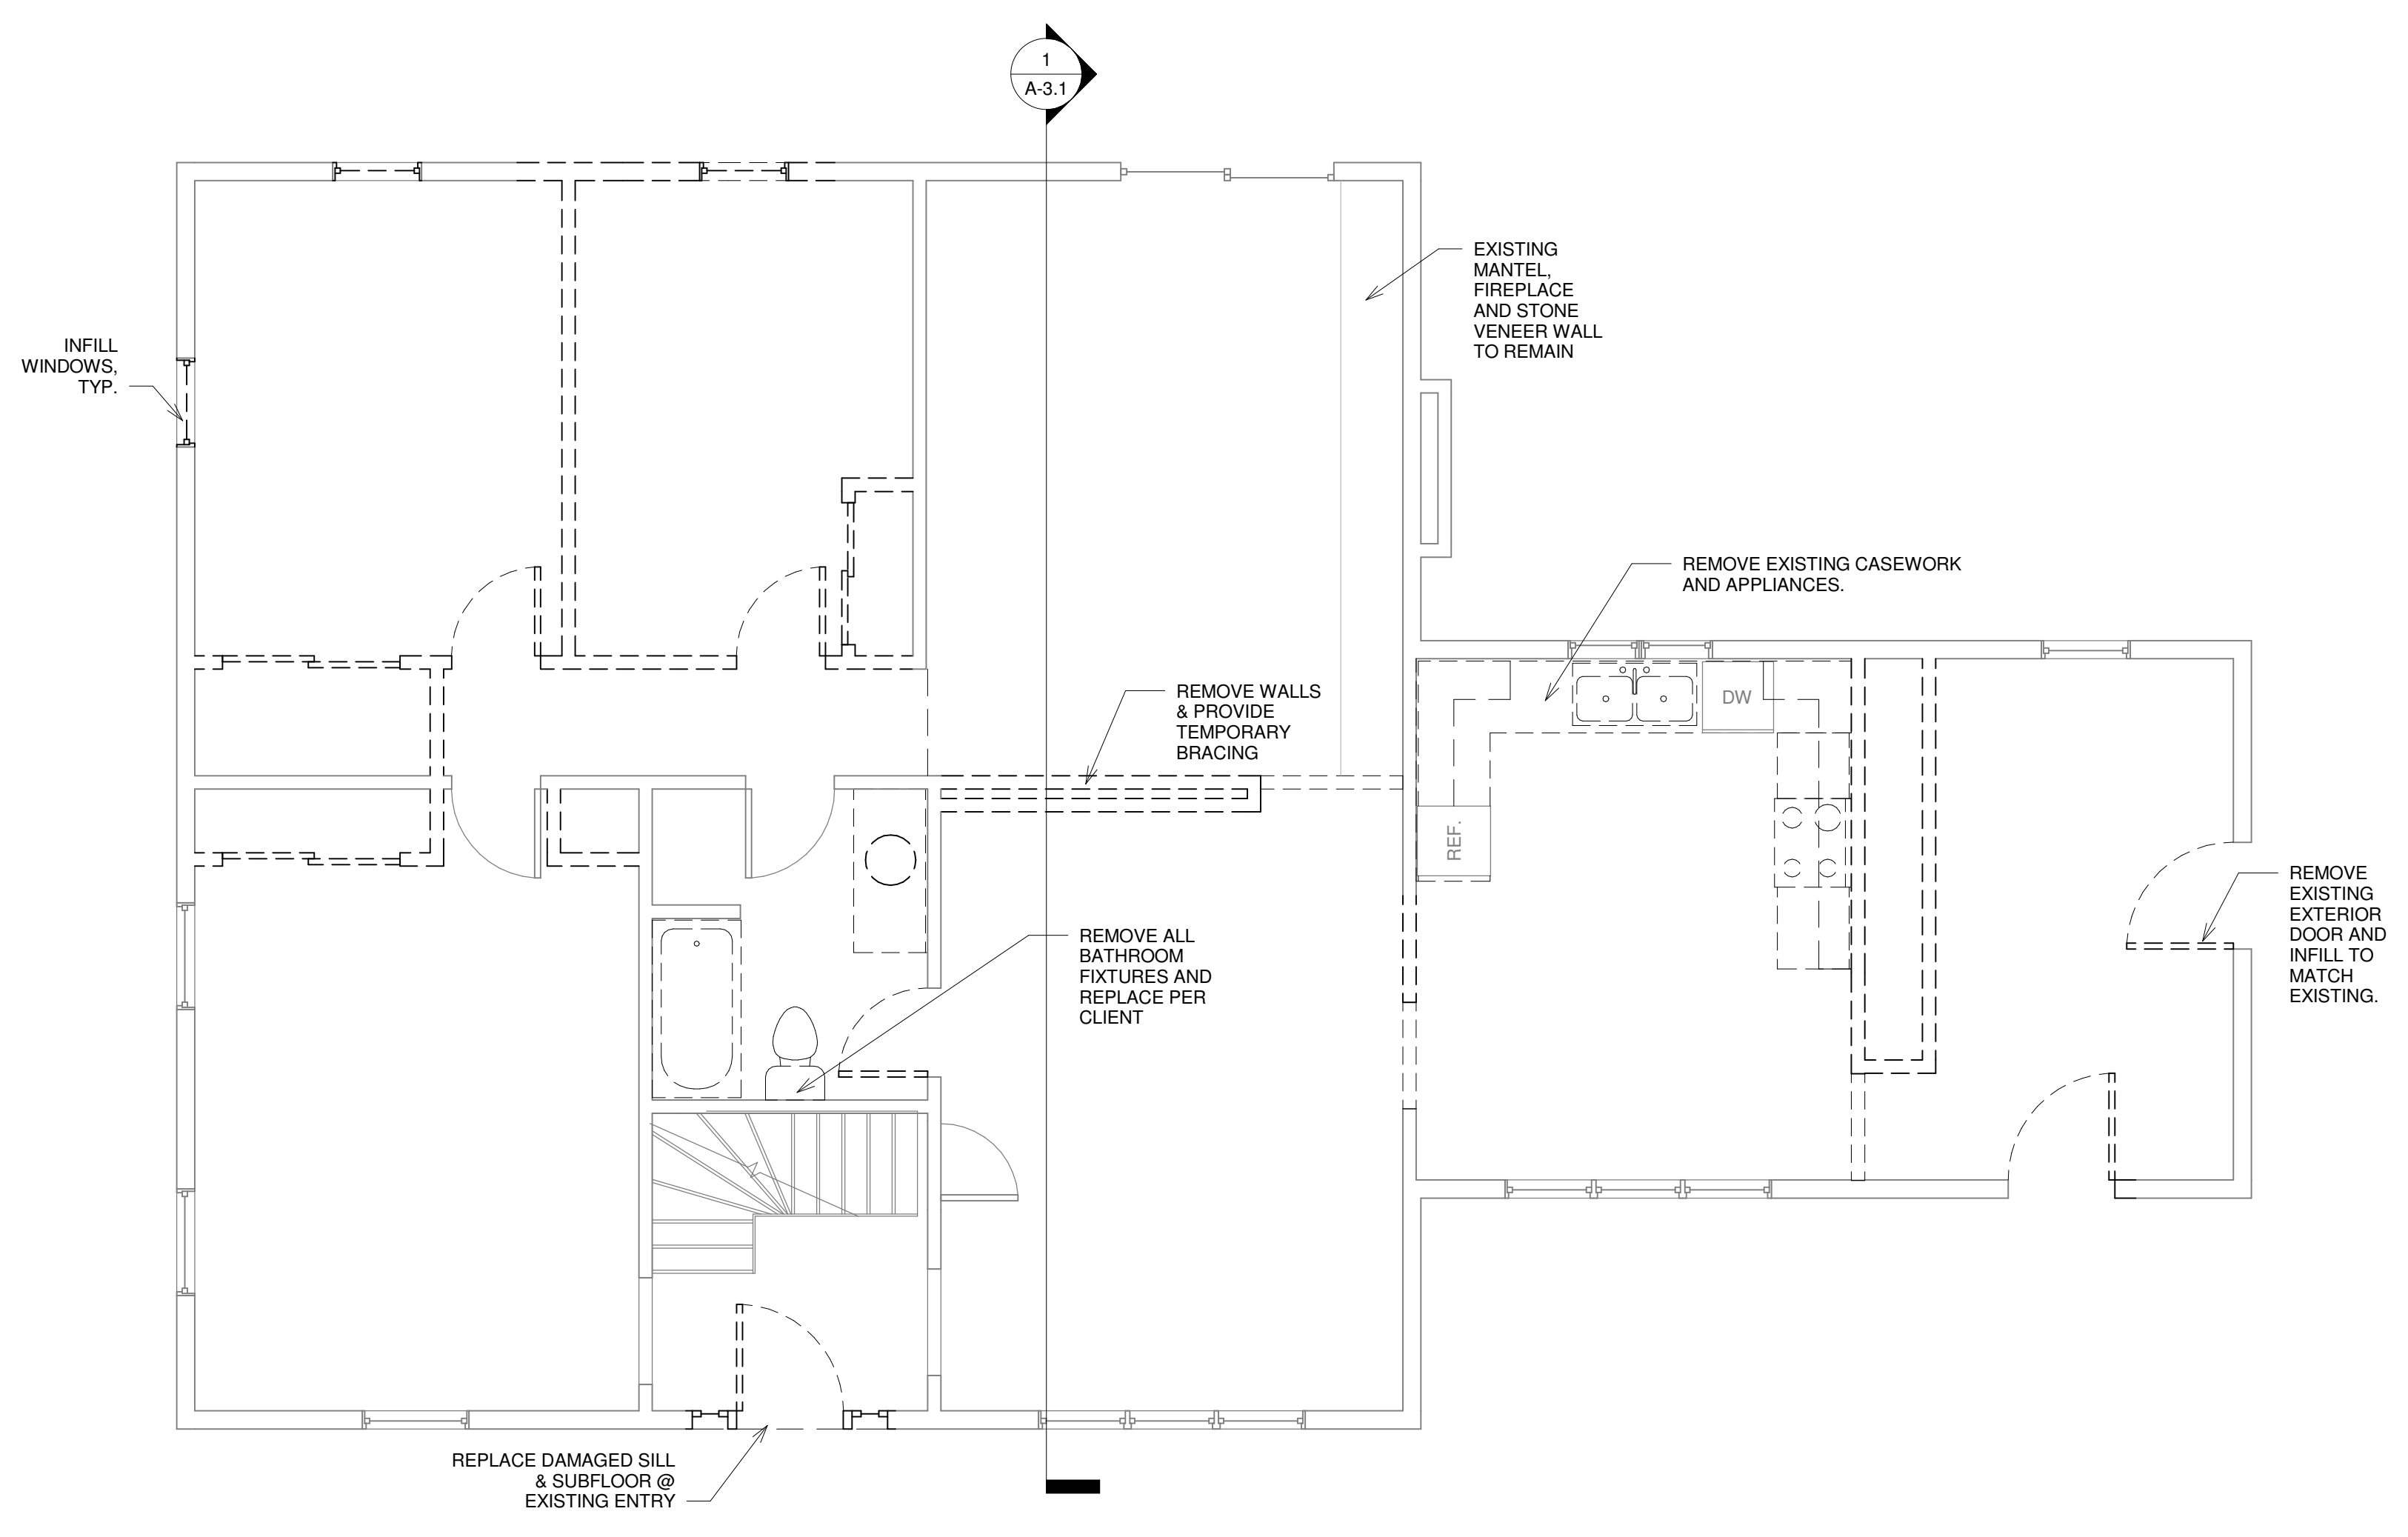

1 First Floor Existing/Demo
 1/4" = 1'-0"

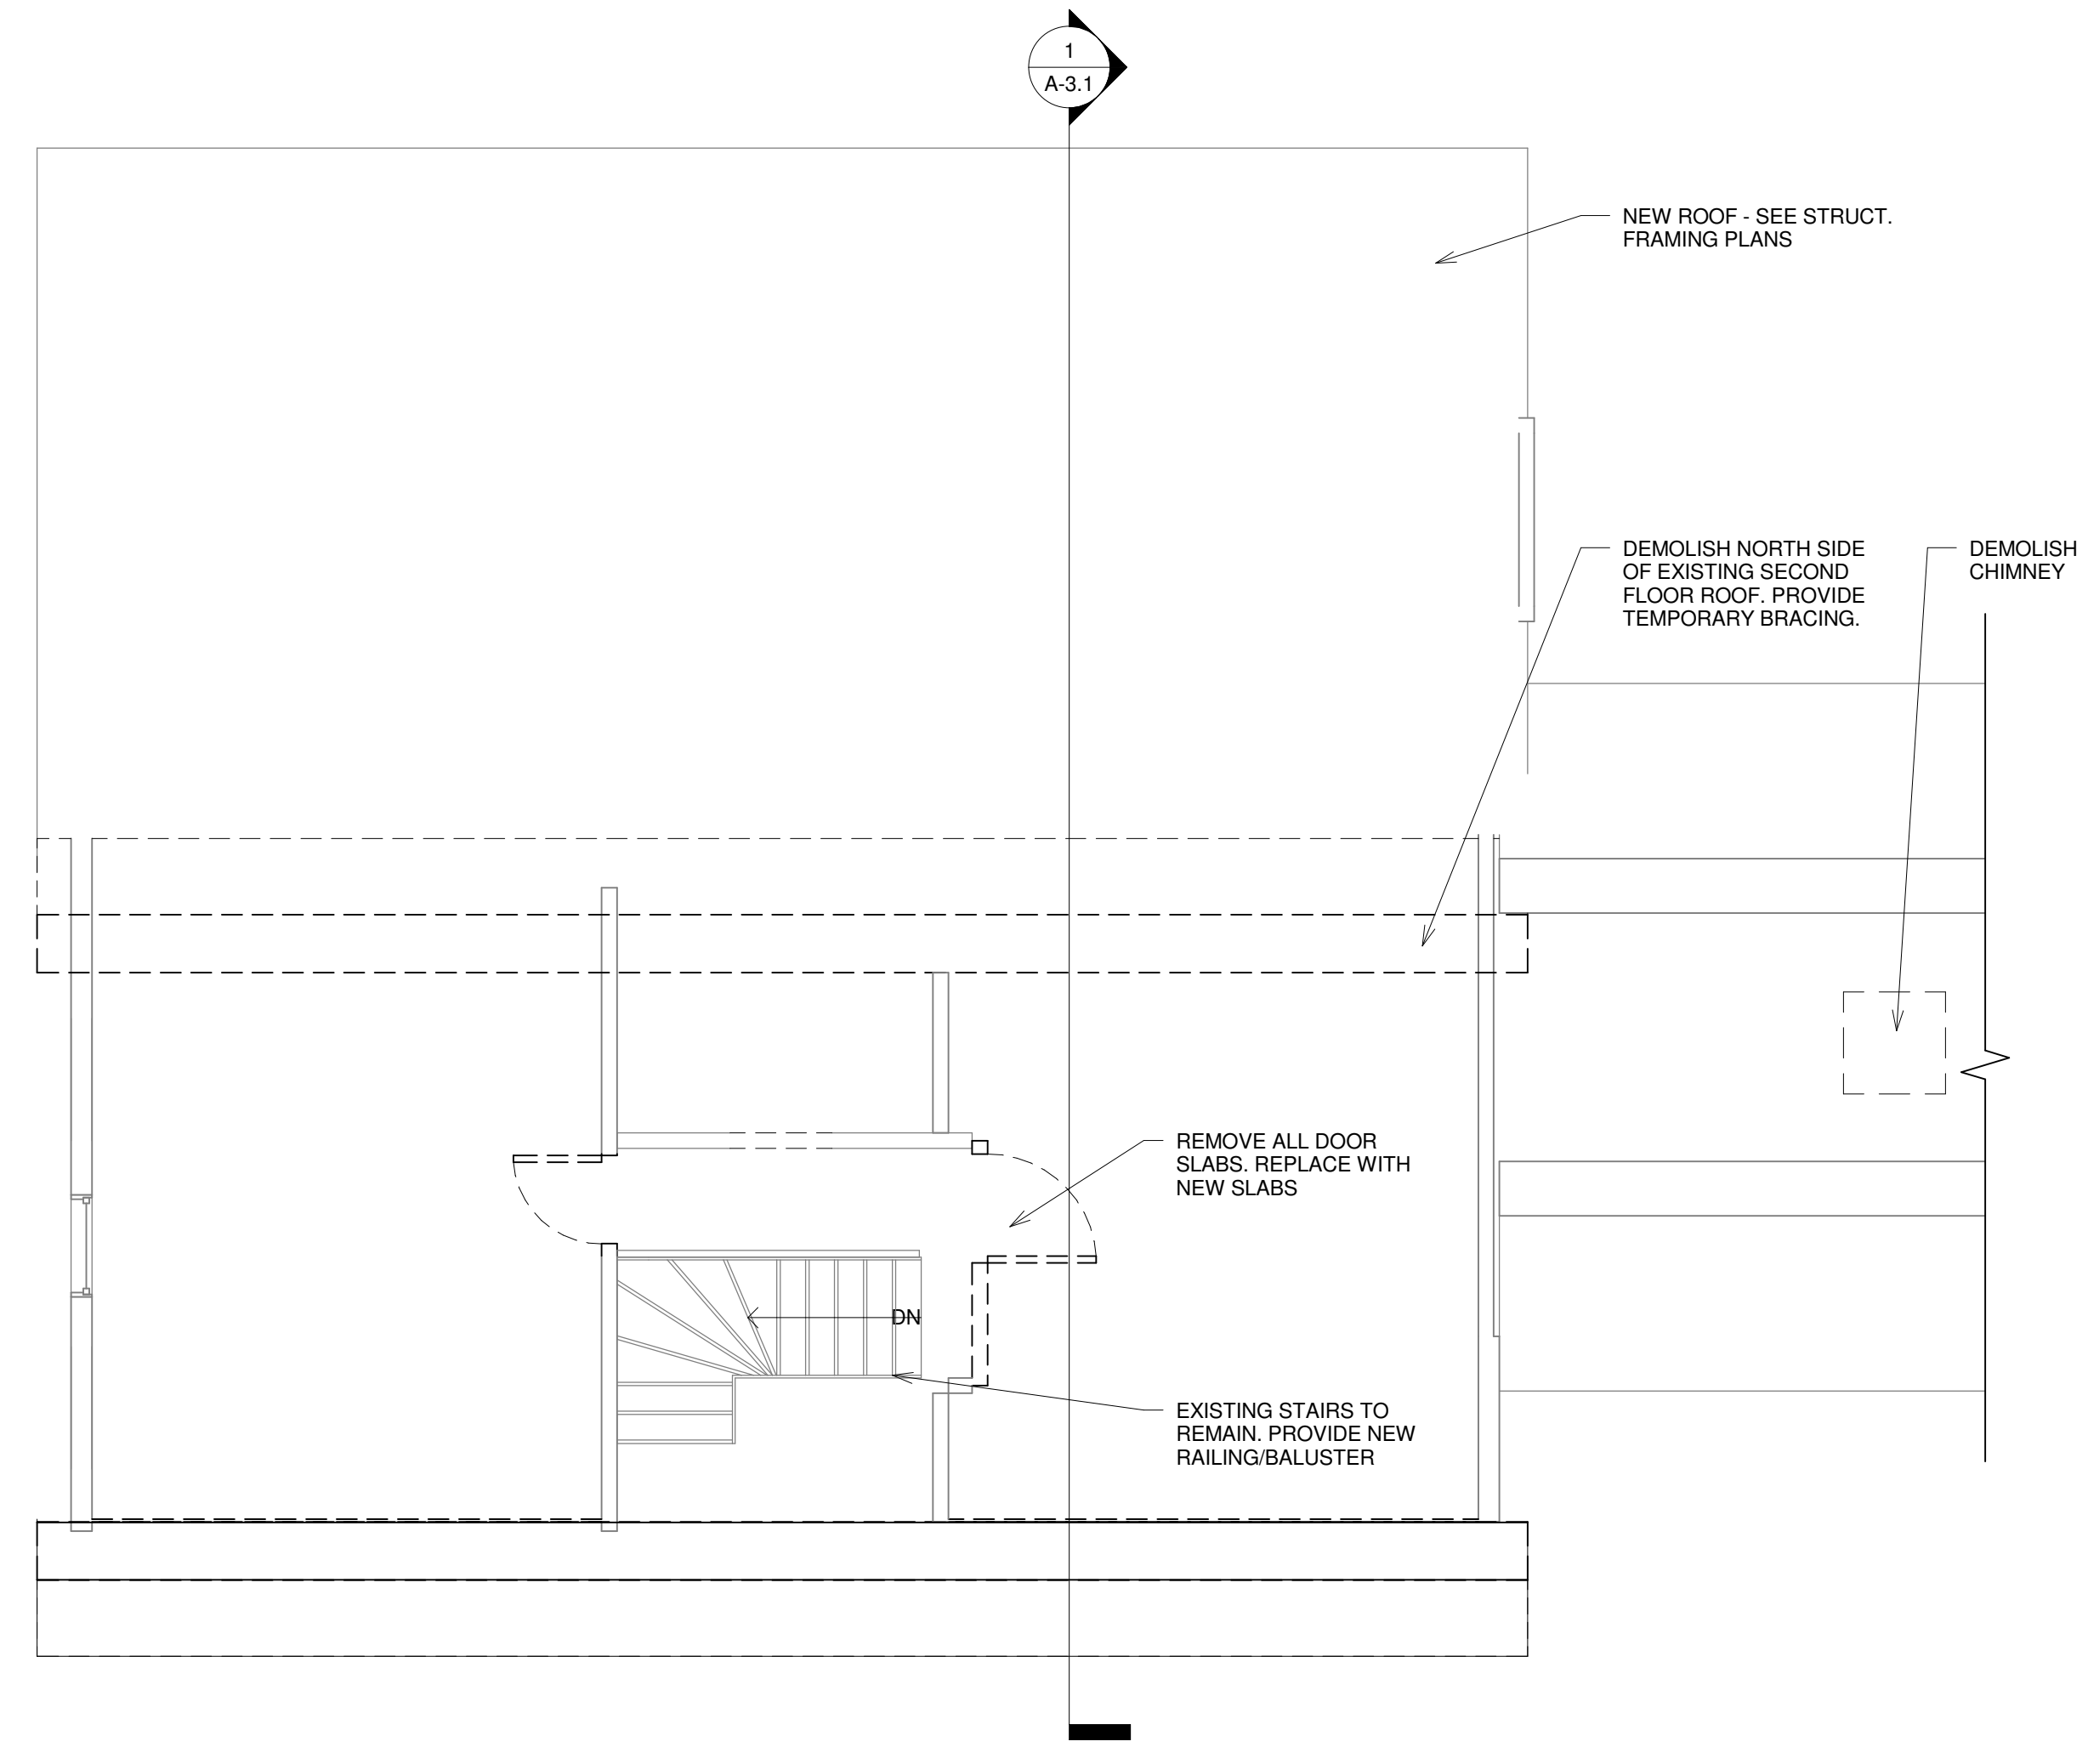

2 Second Floor Existing/Demo
 1/4" = 1'-0"

