




CONSTRUCTION NOTE:  
CONTRACTOR IS TO VERIFY GRADE AND ALL DIMENSIONS IN FIELD BEFORE CONSTRUCTION. DESIGN SHOWN MAY DIFFER FROM ACTUAL. FINISHED CONSTRUCTION, DESIGN SHOWN MAY DIFFER FROM ACTUAL. FINISHED CONSTRUCTION, FINAL MATERIALS, WINDOW/DOOR LOCATIONS AND SIZES, TO BE DETERMINED PER OWNER/CONT, SITE CONDITIONS, AND OR LOCAL CODES.

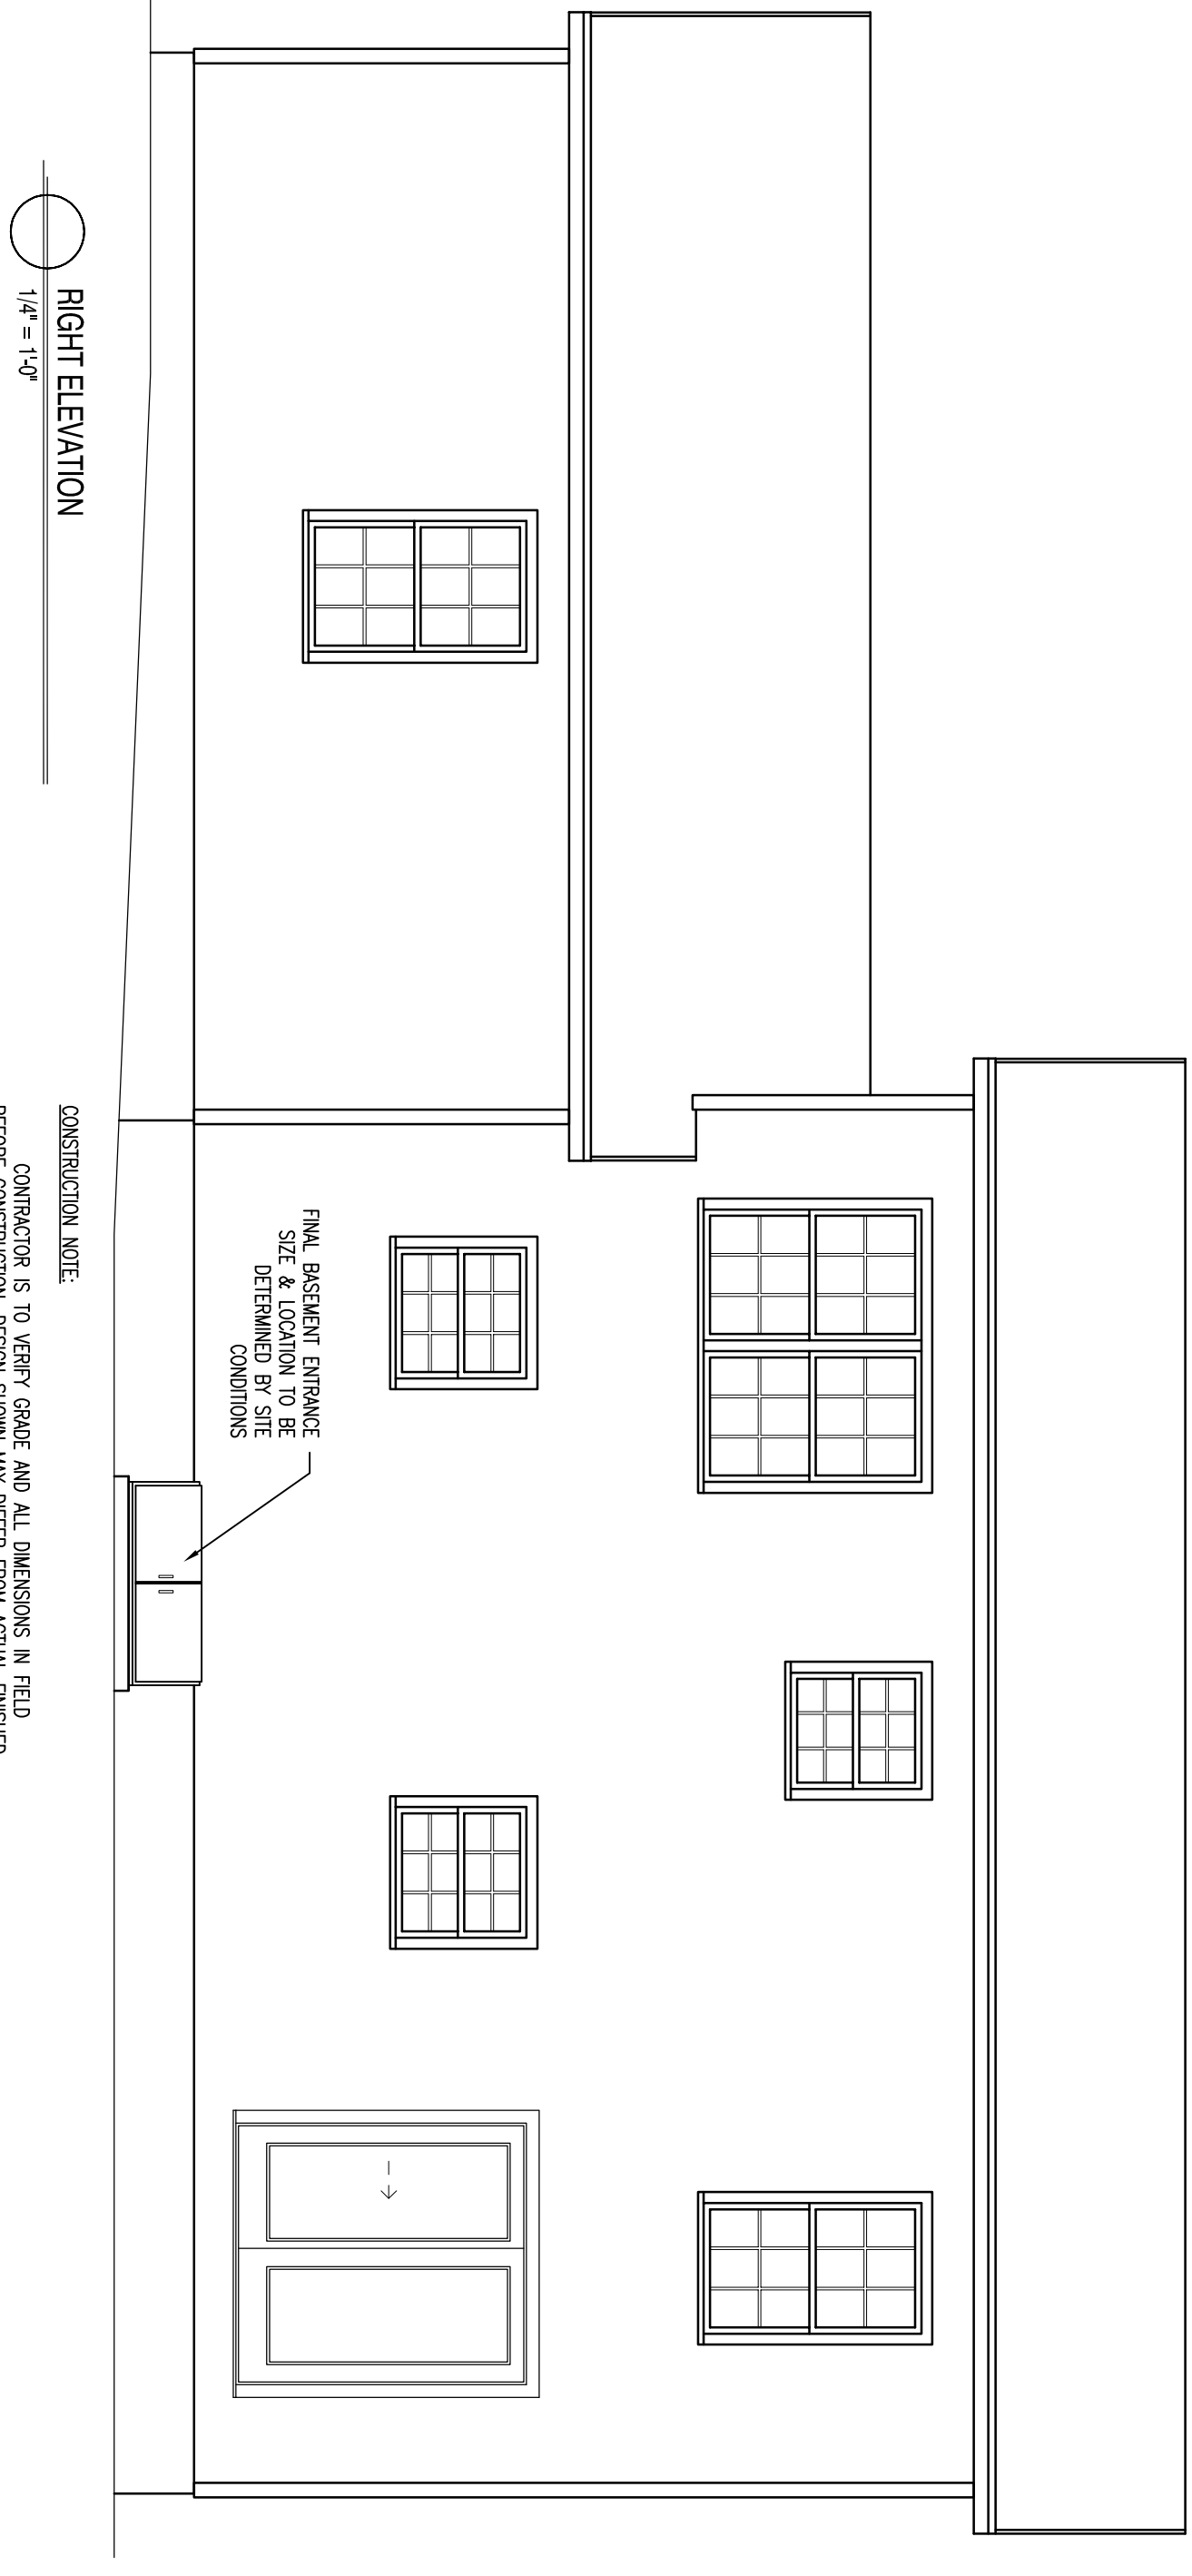

CONSTRUCTION NOTE:  
CONTRACTOR IS TO VERIFY GRADE AND ALL DIMENSIONS IN FIELD BEFORE CONSTRUCTION. DESIGN SHOWN MAY DIFFER FROM ACTUAL. FINISHED CONSTRUCTION, DESIGN SHOWN MAY DIFFER FROM ACTUAL. FINISHED CONSTRUCTION, FINAL MATERIALS, WINDOW/DOOR LOCATIONS AND SIZES, TO BE DETERMINED PER OWNER/CONT, SITE CONDITIONS, AND OR LOCAL CODES.

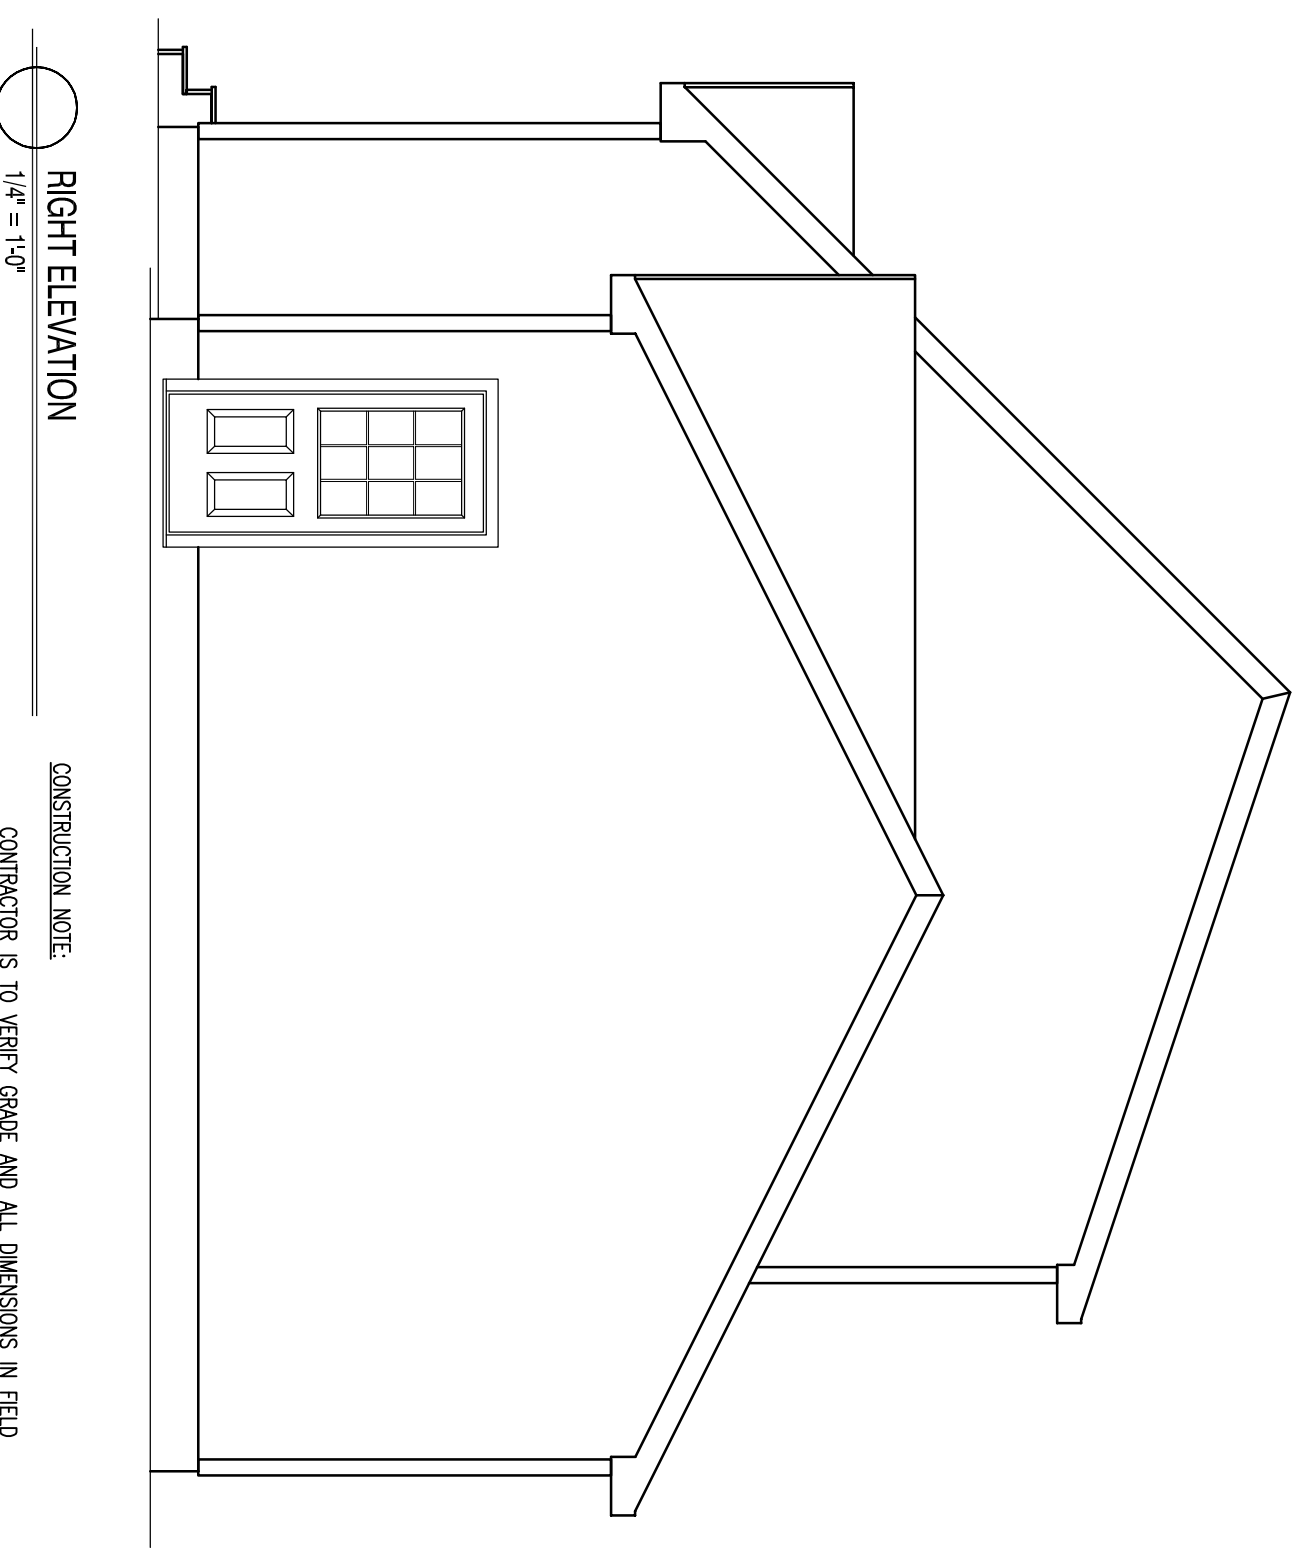

CONSTRUCTION NOTE:  
CONTRACTOR IS TO VERIFY GRADE AND ALL DIMENSIONS IN FIELD BEFORE CONSTRUCTION. DESIGN SHOWN MAY DIFFER FROM ACTUAL. FINISHED CONSTRUCTION, DESIGN SHOWN MAY DIFFER FROM ACTUAL. FINISHED CONSTRUCTION, FINAL MATERIALS, WINDOW/DOOR LOCATIONS AND SIZES, TO BE DETERMINED PER OWNER/CONT, SITE CONDITIONS, AND OR LOCAL CODES.

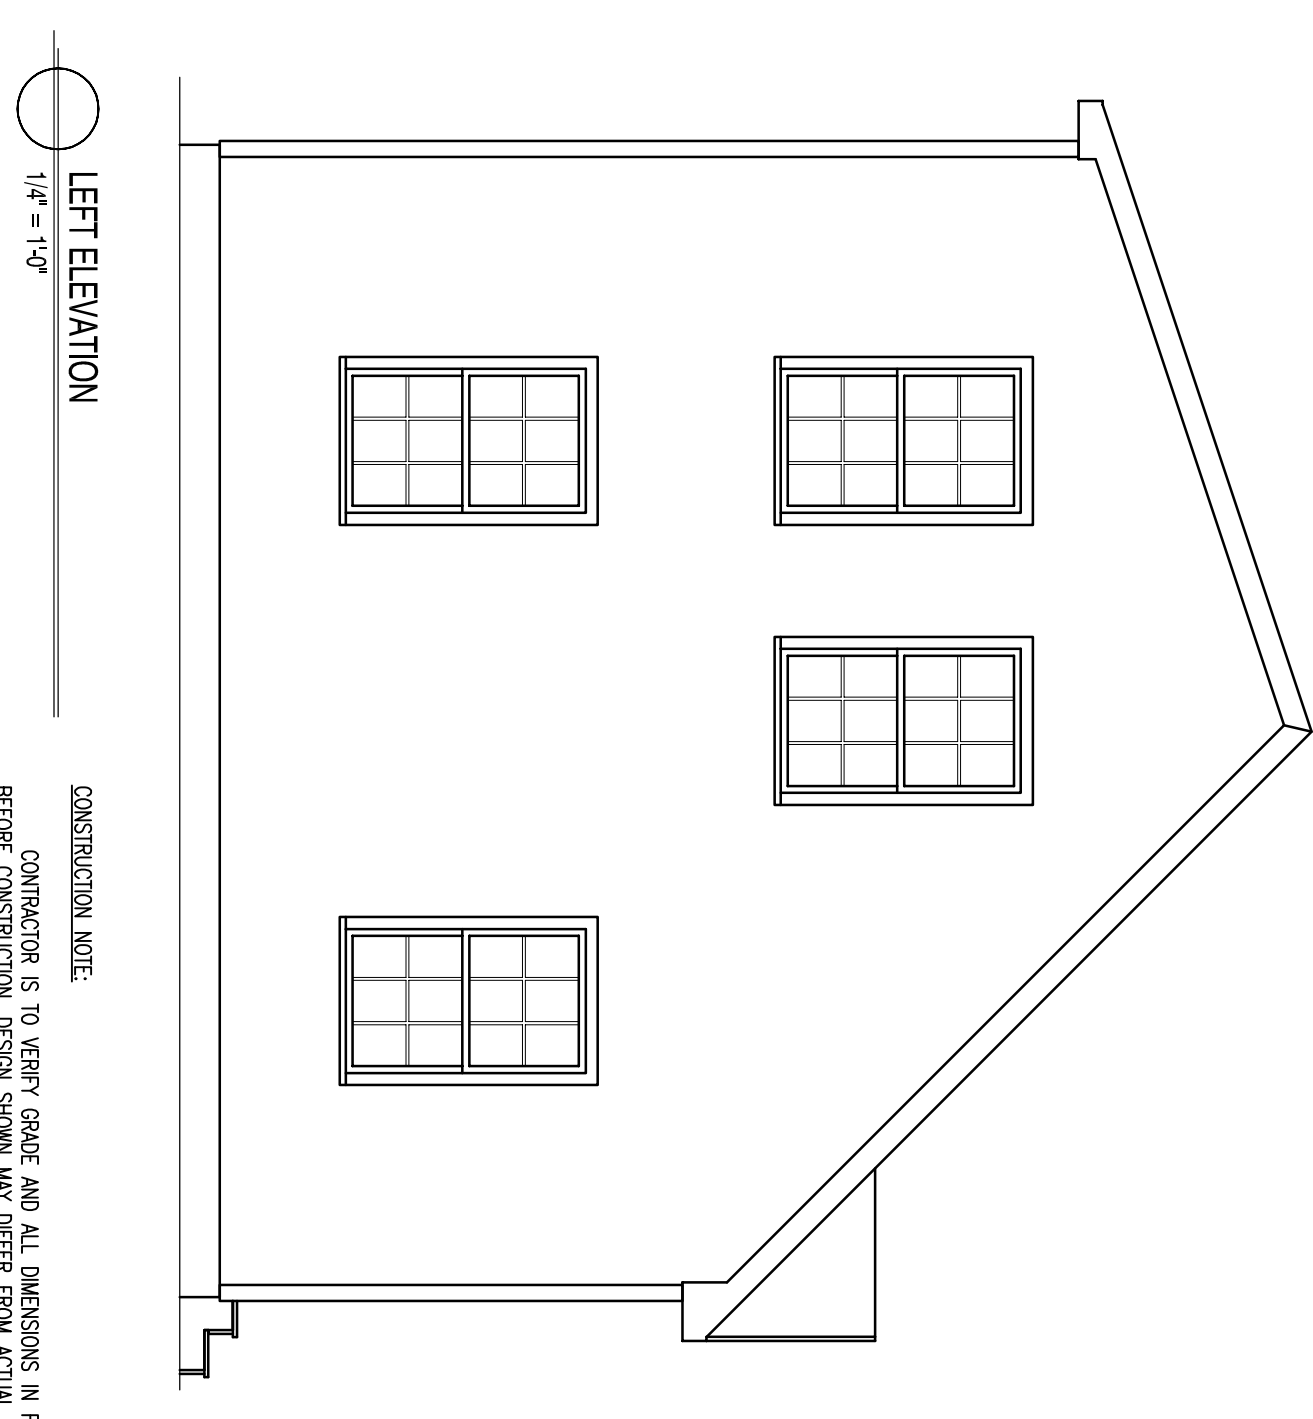

CONSTRUCTION NOTE:  
CONTRACTOR IS TO VERIFY GRADE AND ALL DIMENSIONS IN FIELD BEFORE CONSTRUCTION. DESIGN SHOWN MAY DIFFER FROM ACTUAL. FINISHED CONSTRUCTION, DESIGN SHOWN MAY DIFFER FROM ACTUAL. FINISHED CONSTRUCTION, FINAL MATERIALS, WINDOW/DOOR LOCATIONS AND SIZES, TO BE DETERMINED PER OWNER/CONT, SITE CONDITIONS, AND OR LOCAL CODES.

## Proposed Elevations Wilson Residence Portland, ME



REVISIONS:  
DATE/REV. REVISIONS

DATE : 02/02/16  
SCALE : 1/4" = 1'-0"

DRAWN BY : JTM  
PROJECT : 0070815

SHEET NUMBER :  
1 of 5

DRAWINGS ARE PROVIDED BY SOUTHERN MAINE DRAFTING & DESIGN AS A SERVICE TO HIS CUSTOMERS AND ARE INTENDED FOR INFORMATIONAL AND ILLUSTRATIVE PURPOSES ONLY. THE INFORMATION PRESENTED IN THESE DRAWINGS SHOULD NOT BE USED AS A BASIS FOR CONSTRUCTION. SOUTHERN MAINE DRAFTING & DESIGN SUGGESTS THAT HIS CUSTOMERS SEEK THE SERVICES OF A LICENSED OR REGISTERED ARCHITECT TO OBTAIN TECHNICAL BLUE PRINTS IF THE CUSTOMER DESIRES TO PROCEED FURTHER. THESE DRAWINGS ARE NOT TO BE USED AS A BASIS FOR CONSTRUCTION AND SOUTHERN MAINE DRAFTING & DESIGN DISCLAIMS ANY RESPONSIBILITY IF THEY ARE SO USED.