



TYPICAL STAIR FRAMING  
N.T.S.

NOTE:  
1. SUBSTITUTE RAFTER, JOISTS & STUD WALL SIZES WITH PLAN CALL OUT

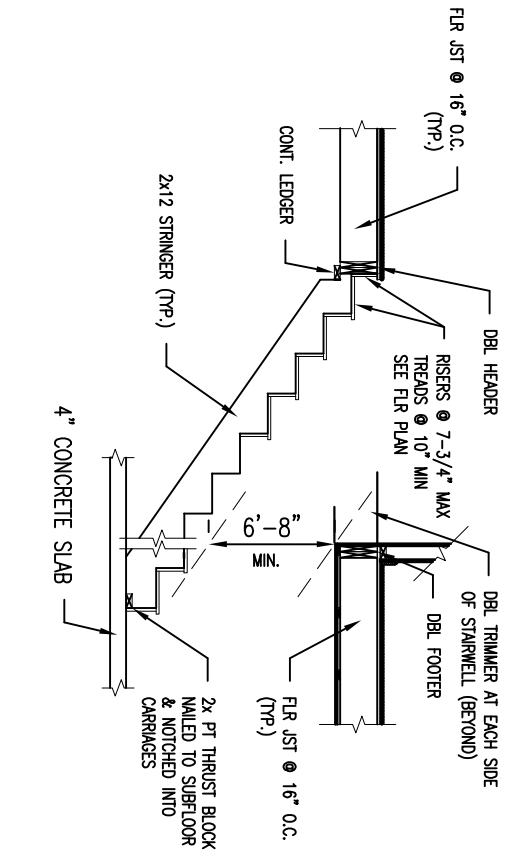


TYPICAL STAIR FRAMING  
N.T.S.

NOTE:  
1. SUBSTITUTE RAFTER, JOISTS & STUD WALL SIZES WITH PLAN CALL OUT

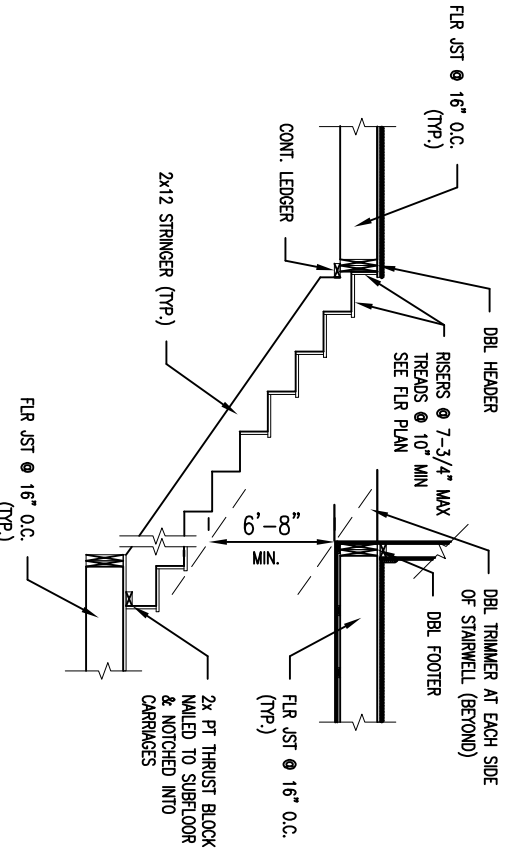


CONC. SNOTUBES AT DECKING  
N.T.S.

NOTE:  
1. THE GROUND IMMEDIATELY ADJACENT TO THE FOUNDATION SHALL BE SLOPED AWAY FROM THE BUILDING AT A SLOPE OF 1/2\"/>

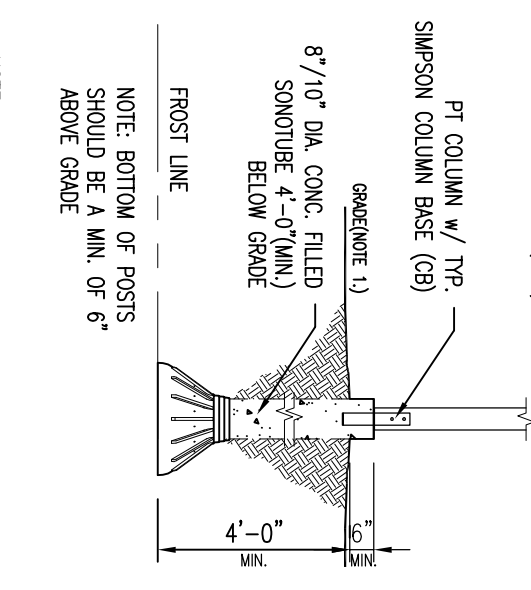


CONC. SNOTUBES AT DECKING  
N.T.S.

NOTE:  
1. THE GROUND IMMEDIATELY ADJACENT TO THE FOUNDATION SHALL BE SLOPED AWAY FROM THE BUILDING AT A SLOPE OF 1/2\"/>

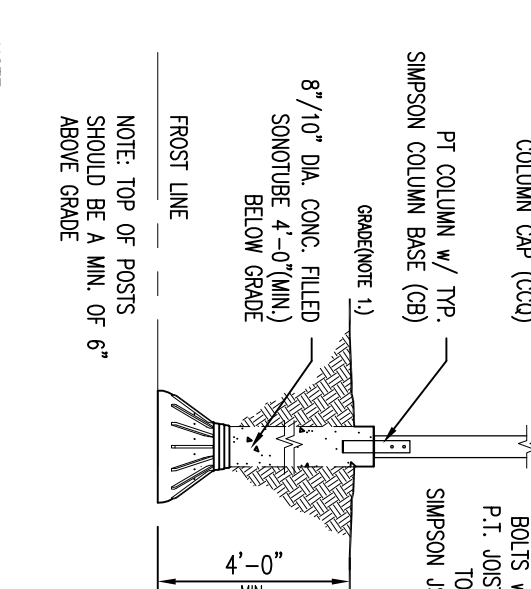

TYPICAL INS. BETWEEN FDN & 1st FLR  
N.T.S.

NOTE:  
1. THE GROUND IMMEDIATELY ADJACENT TO THE FOUNDATION SHALL BE SLOPED AWAY FROM THE BUILDING AT A SLOPE OF 1/2\"/>

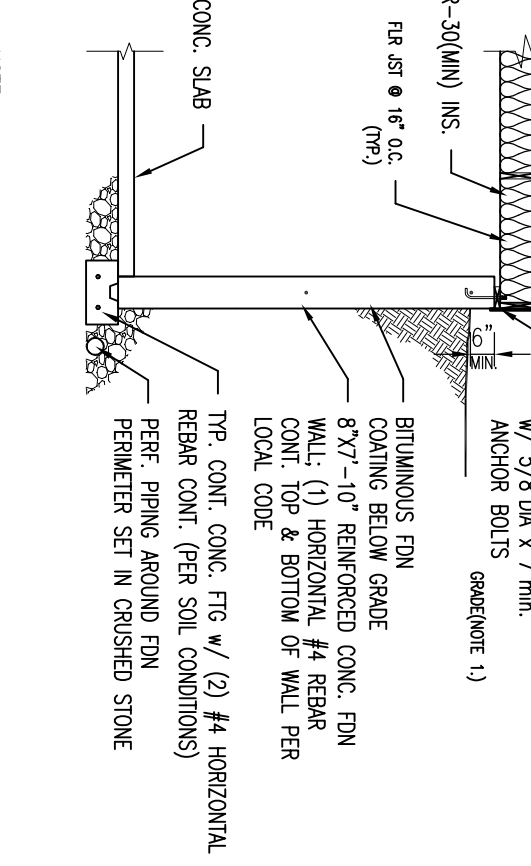

CONSTRUCTION NOTE:  
CONTRACTOR IS TO VERIFY GRADE AND ALL DIMENSIONS IN FIELD BEFORE CONSTRUCTION. SECTION SHOWN MAY DIFFER FROM ACTUAL. FINISHED CONSTRUCTION, FINAL MATERIALS, WINDOW/DOOR LOCATIONS AND SIZES TO BE DETERMINED PER OWNER/CONTR. SITE CONDITIONS AND/OR LOCAL CODES.

CONSTRUCTION NOTE:  
CONTRACTOR IS TO VERIFY GRADE AND ALL DIMENSIONS IN FIELD BEFORE CONSTRUCTION. SECTION SHOWN MAY DIFFER FROM ACTUAL. FINISHED CONSTRUCTION, FINAL MATERIALS, WINDOW/DOOR LOCATIONS AND SIZES TO BE DETERMINED PER OWNER/CONTR. SITE CONDITIONS AND/OR LOCAL CODES.

FINAL DECK DESIGN PER OWNER/CONTR.  
PT. RAILS & BRUSTLES SYSTEM 4\"/>

DRAWINGS ARE PROVIDED BY SOUTHERN MAINE DRAFTING & DESIGN AS A SERVICE TO HIS CUSTOMERS AND ARE INTENDED FOR INFORMATIONAL AND ILLUSTRATIVE PURPOSES ONLY. THE INFORMATION PRESENTED IN THESE DRAWINGS ARE NOT PREPARED OR REVIEWED BY A LICENSED OR REGISTERED ARCHITECT AND SHOULD NOT BE USED AS A BASIS FOR CONSTRUCTION. SOUTHERN MAINE DRAFTING & DESIGN SUGGESTS THAT HIS CUSTOMERS SEEK THE SERVICES OF A LICENSED OR REGISTERED ARCHITECT TO OBTAIN TECHNICAL BLUE PRINTS IF THE CUSTOMER DESIRES TO PROCEED FURTHER. THESE DRAWINGS ARE NOT TO BE USED AS A BASIS FOR CONSTRUCTION AND SOUTHERN MAINE DRAFTING & DESIGN DISCLAIMS ANY RESPONSIBILITY IF THEY ARE SO USED.

Proposed Section Plans  
Wilson Residence  
Portland, ME



REVISIONS:	12/01/15	REvised PLANs
Date :	02/02/16	
Scale :	1/4"=1'-0"	
Drawn By :	JTM	
Project :	0070815	
Sheet Number :	3 of 5	