


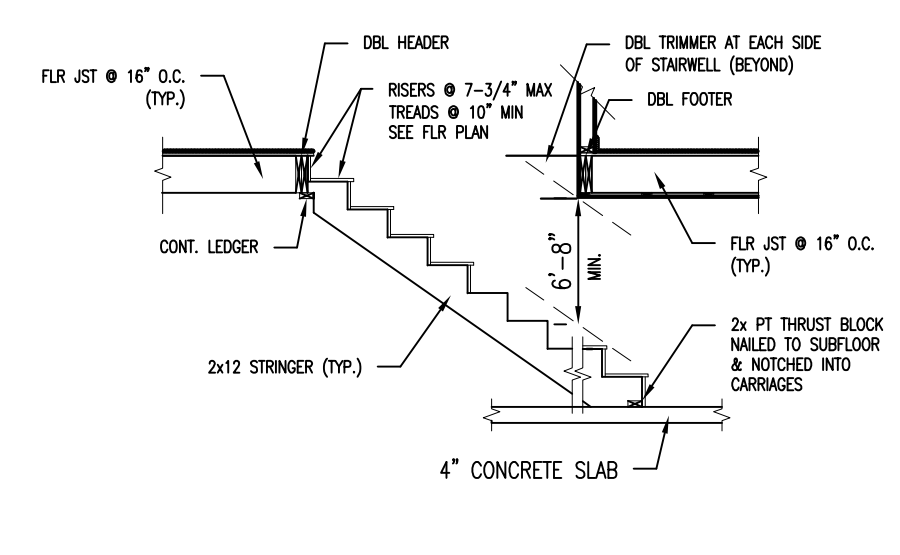


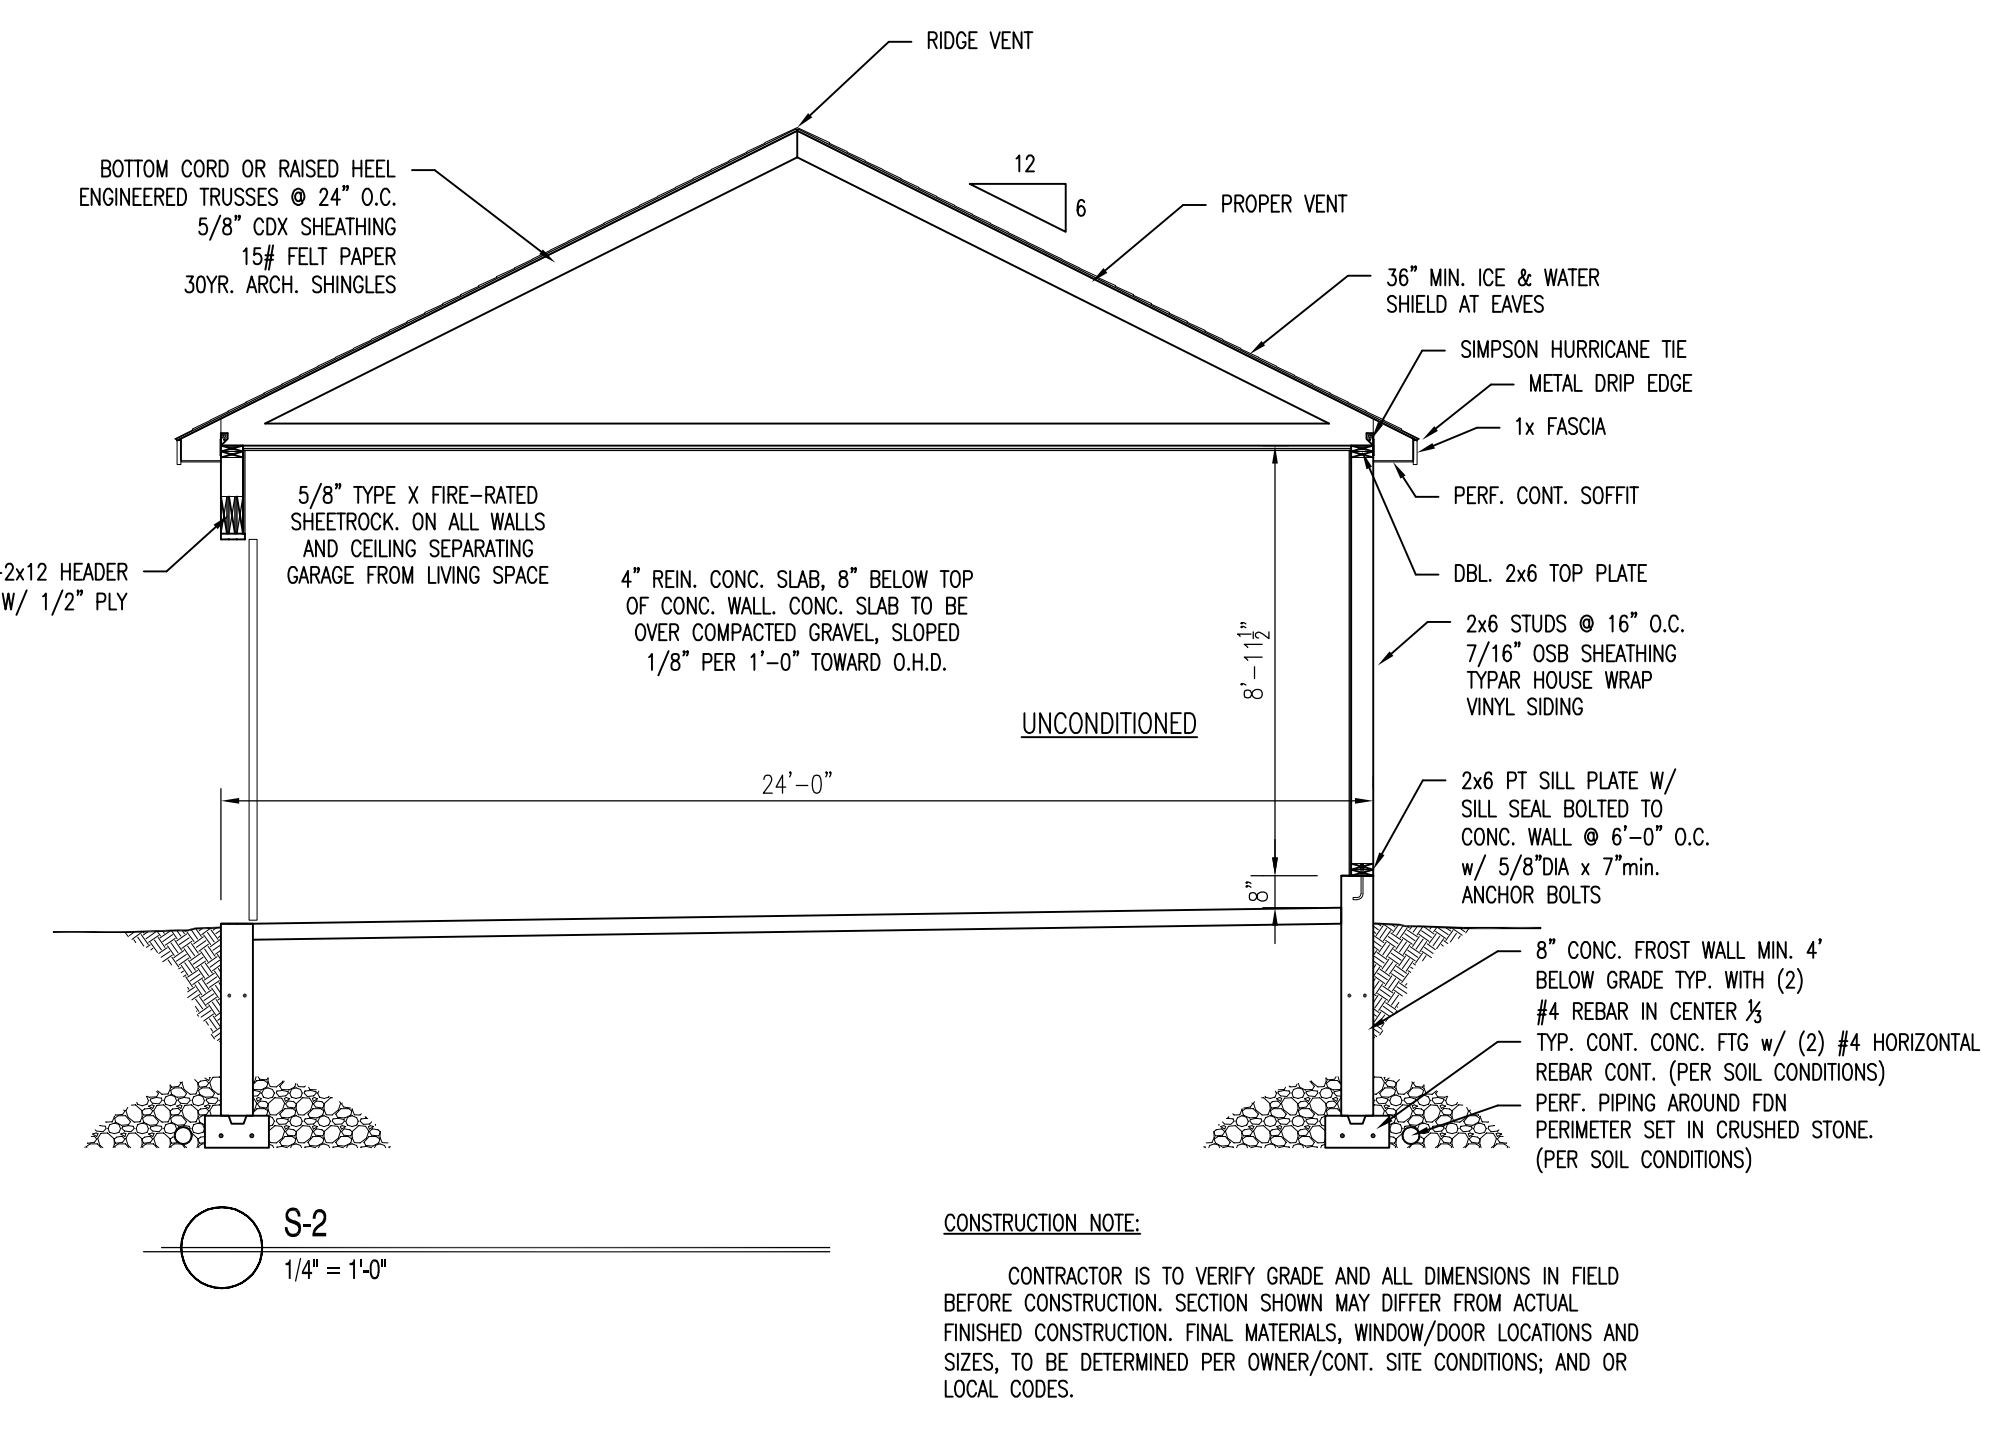


Proposed Section Plans  
Wilson Residence  
Portland, ME

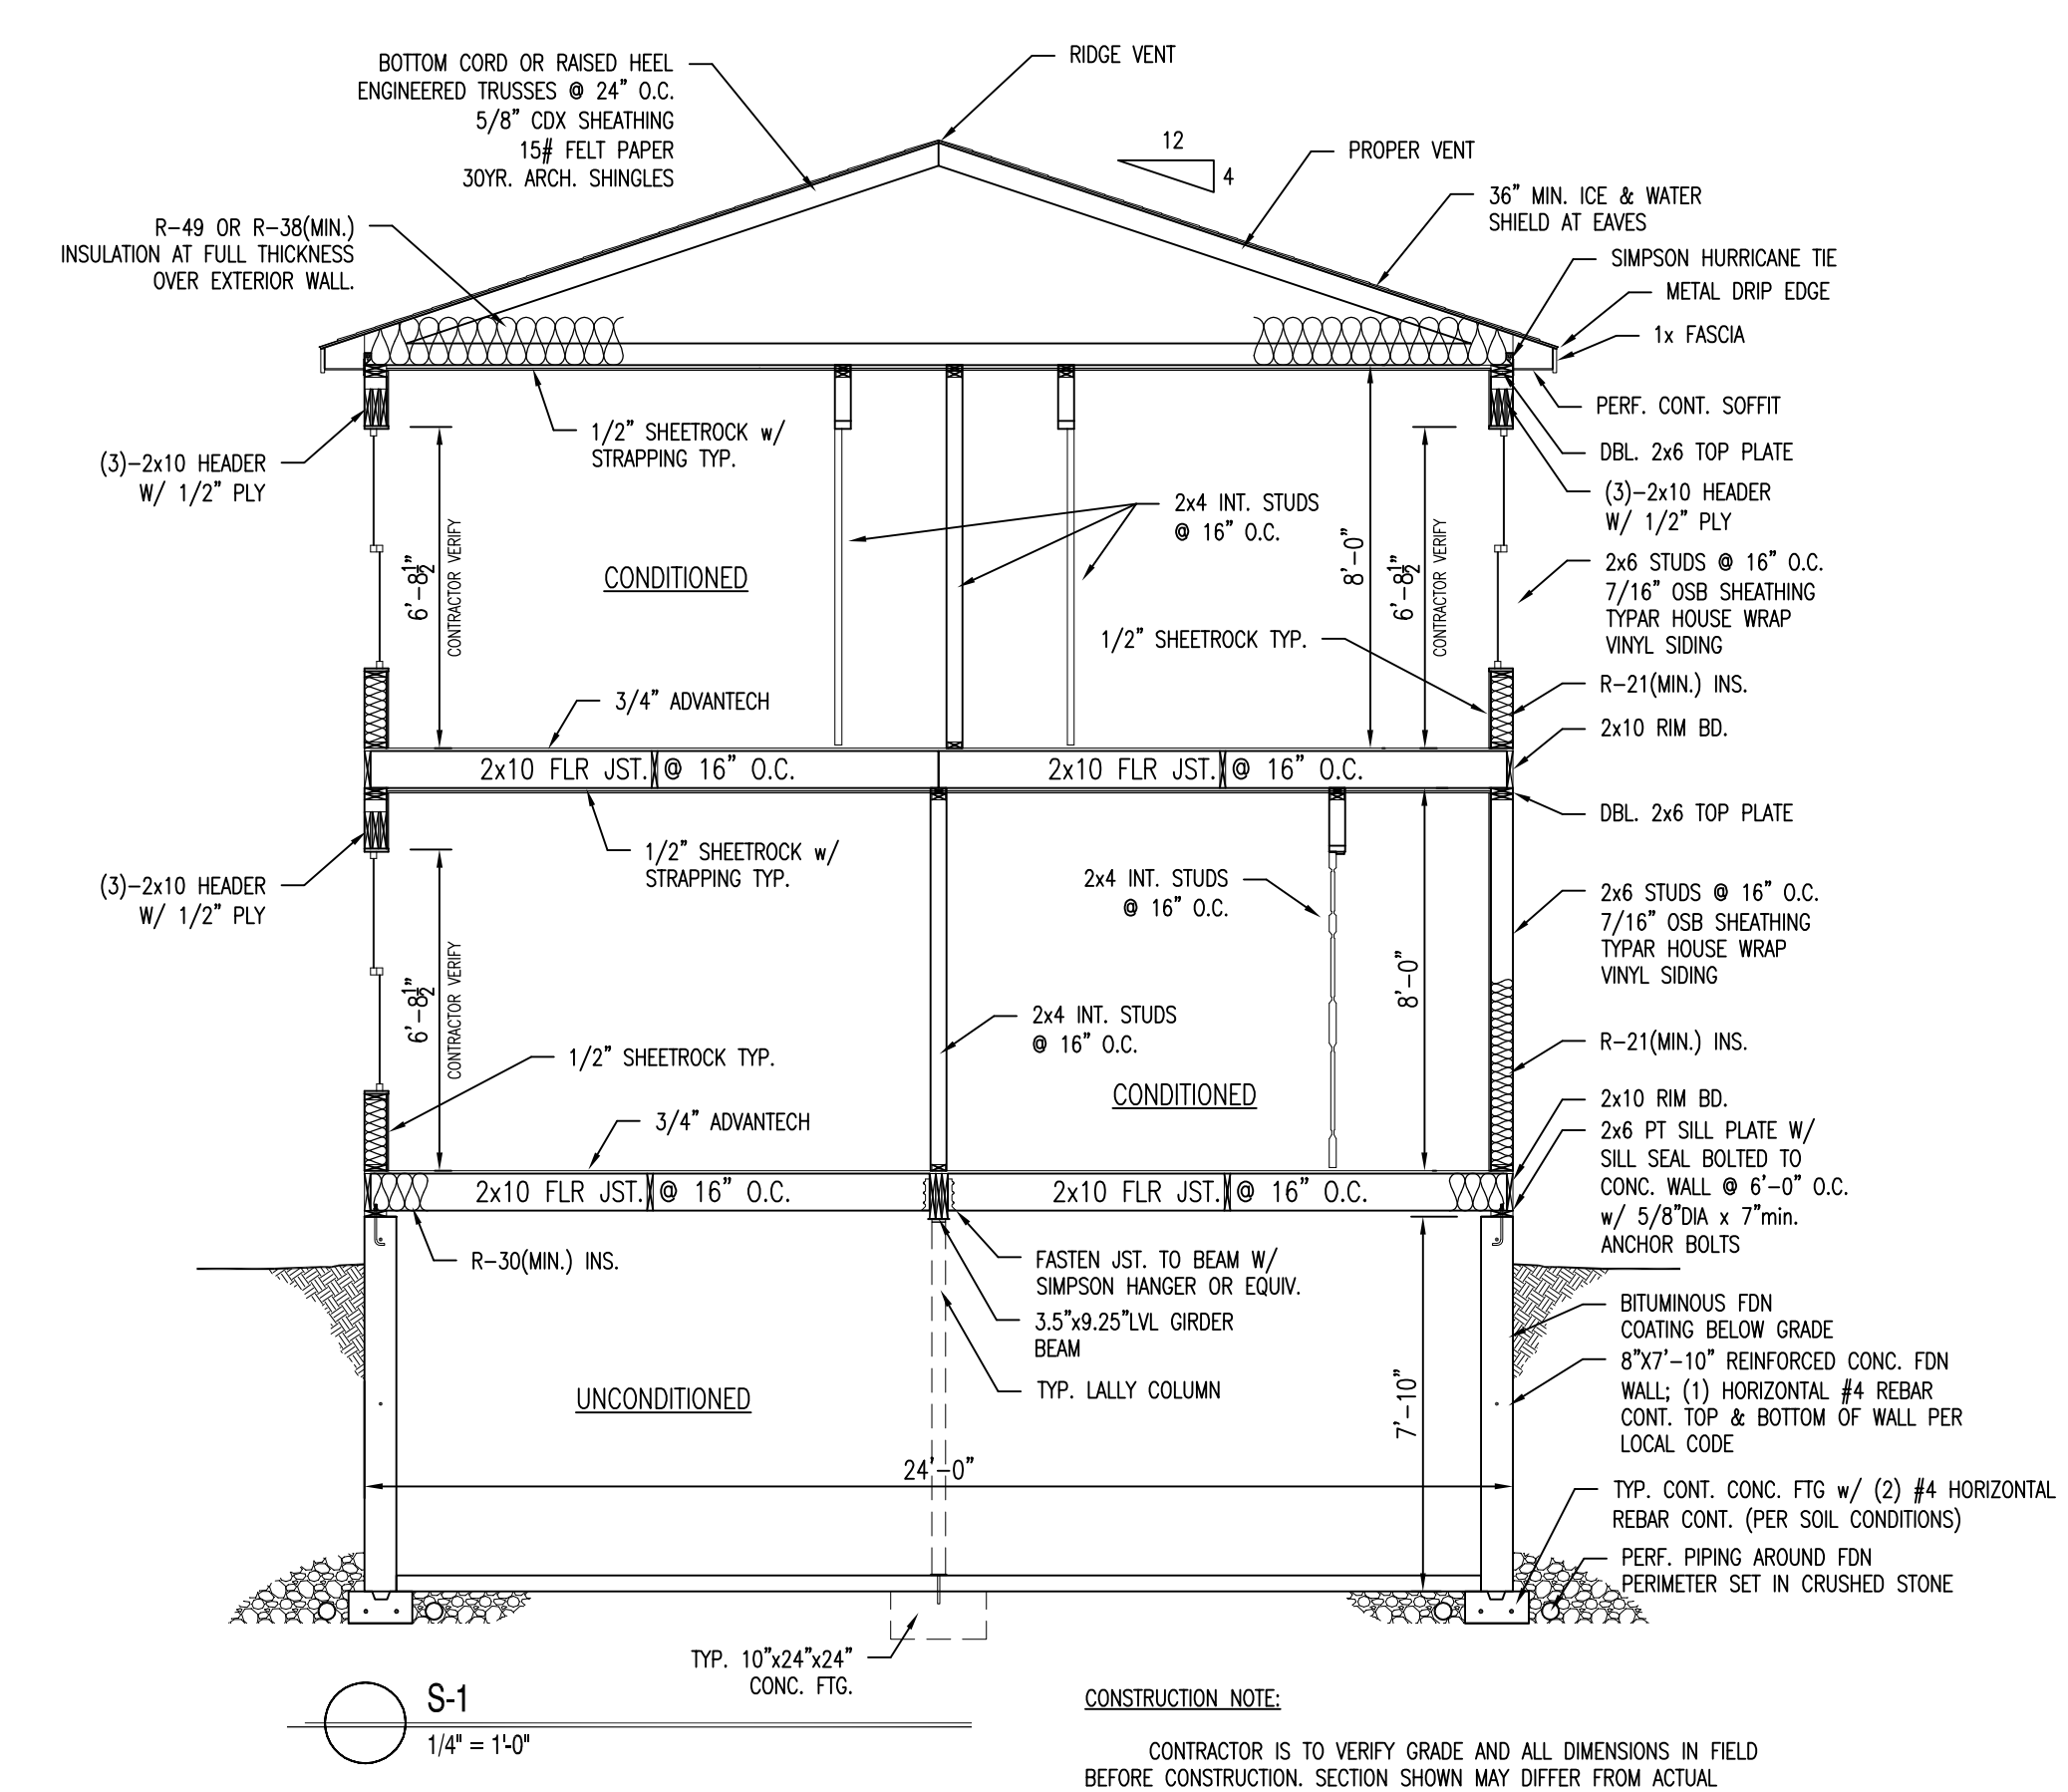


TYPICAL STAIR FRAMING  
N.T.S.

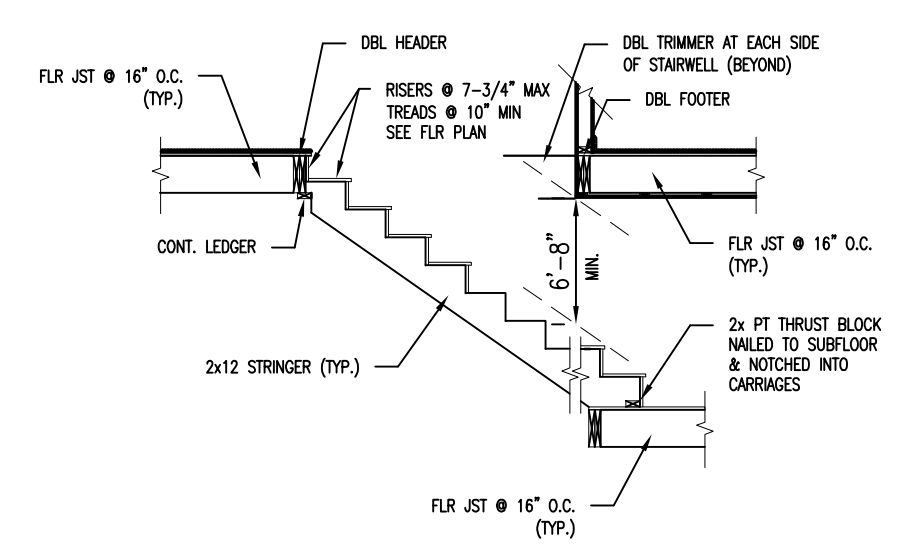


TYPICAL STAIR FRAMING  
N.T.S.

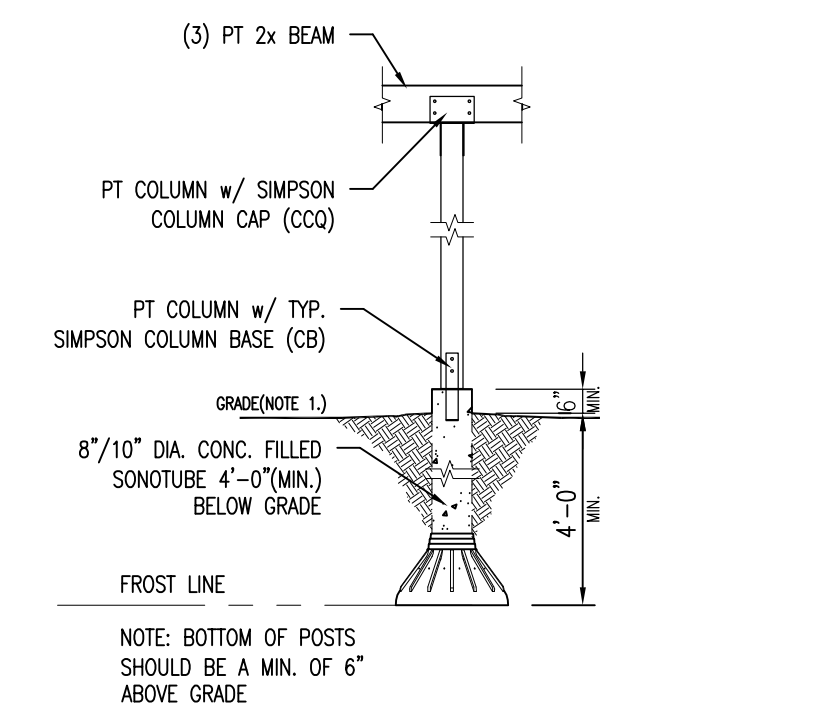

CONC. SNOTUBES AT DECKING  
N.T.S.

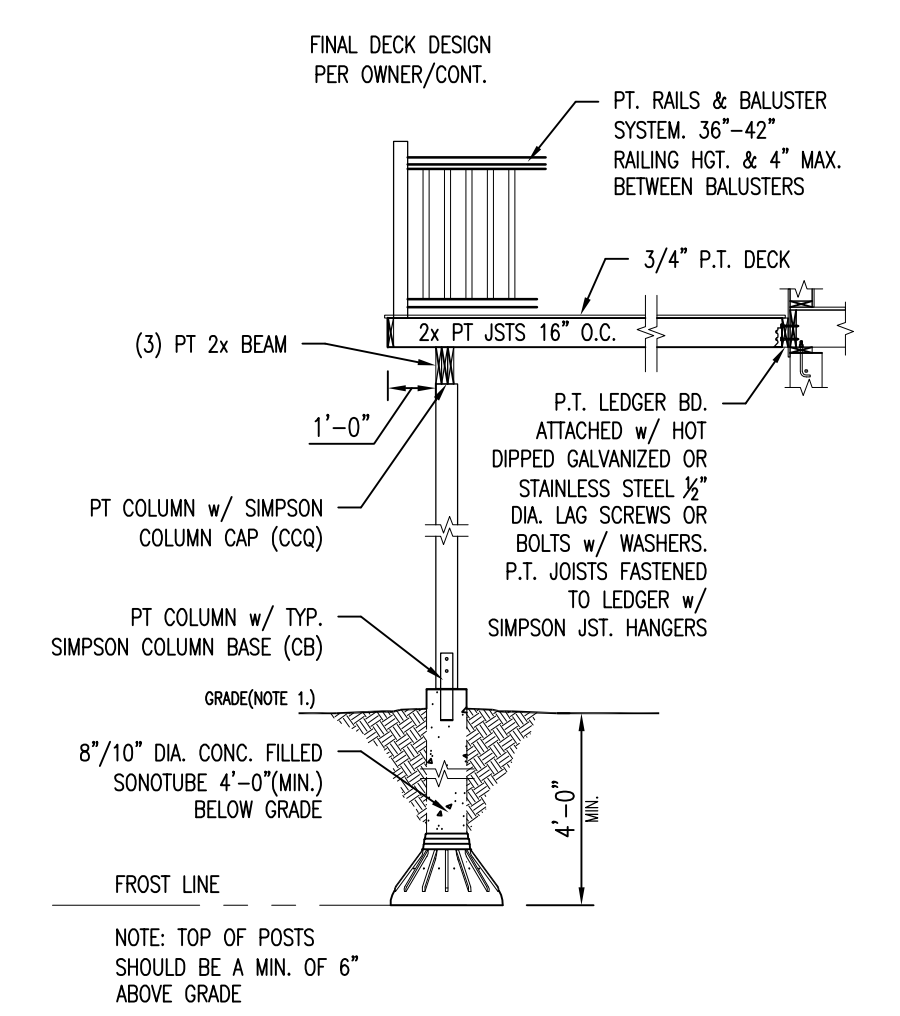

CONC. SNOTUBES AT DECKING  
N.T.S.

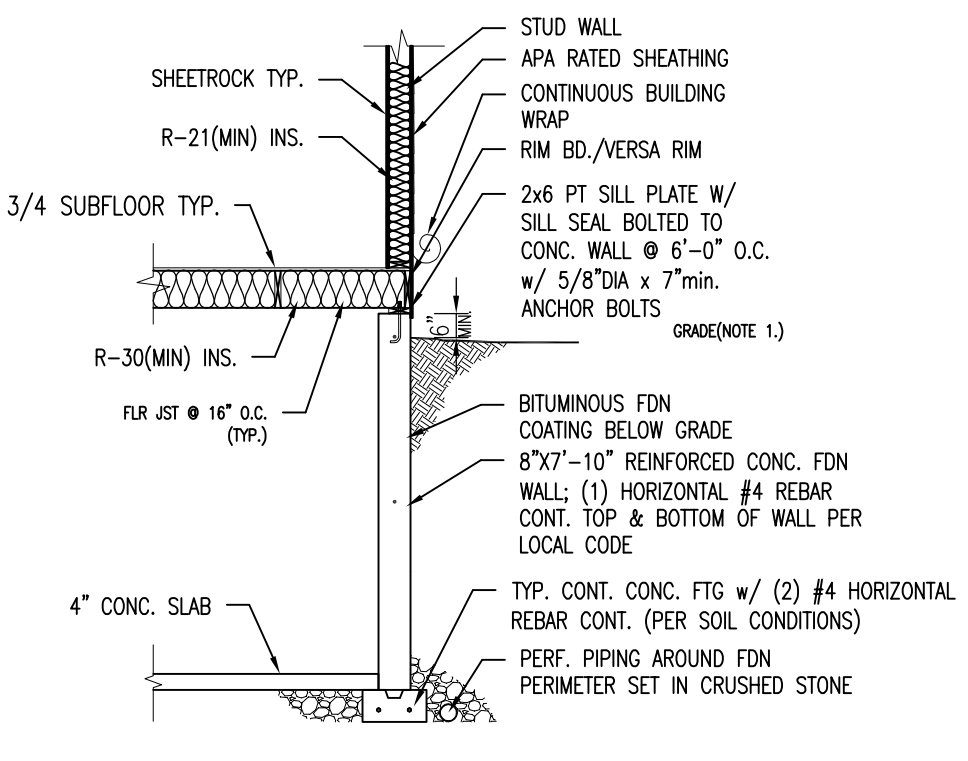

TYPICAL INS. BETWEEN FDN & 1st FLR  
N.T.S.

DRAWINGS ARE PROVIDED BY SOUTHERN MAINE DRAFTING & DESIGN AS A SERVICE TO HIS CUSTOMERS AND ARE INTENDED FOR INFORMATIONAL AND ILLUSTRATIVE PURPOSES ONLY. THE INFORMATION PRESENTED IN THESE DRAWINGS AND SHOULD NOT BE USED AS A BASIS FOR CONSTRUCTION. SOUTHERN MAINE DRAFTING & DESIGN SUGGESTS THAT HIS CUSTOMERS SEEK THE SERVICES OF A LICENSED ARCHITECT OR REGISTERED PROFESSIONAL ENGINEER. THESE PRINTS WILL BE USED AS A BASIS FOR CONSTRUCTION AND SOUTHERN MAINE DRAFTING & DESIGN DISCLAIMS ANY RESPONSIBILITY IF THEY ARE SO USED.

Revisions:

12/02/15	REVISED PLANS

Date : 02/09/16  
Scale : 1/4"=1'-0"  
Drawn By: JTM  
Project: C070815  
Sheet Number:

