




1 DETAIL - ROOF RAKE
1 1/2" = 1'-0"

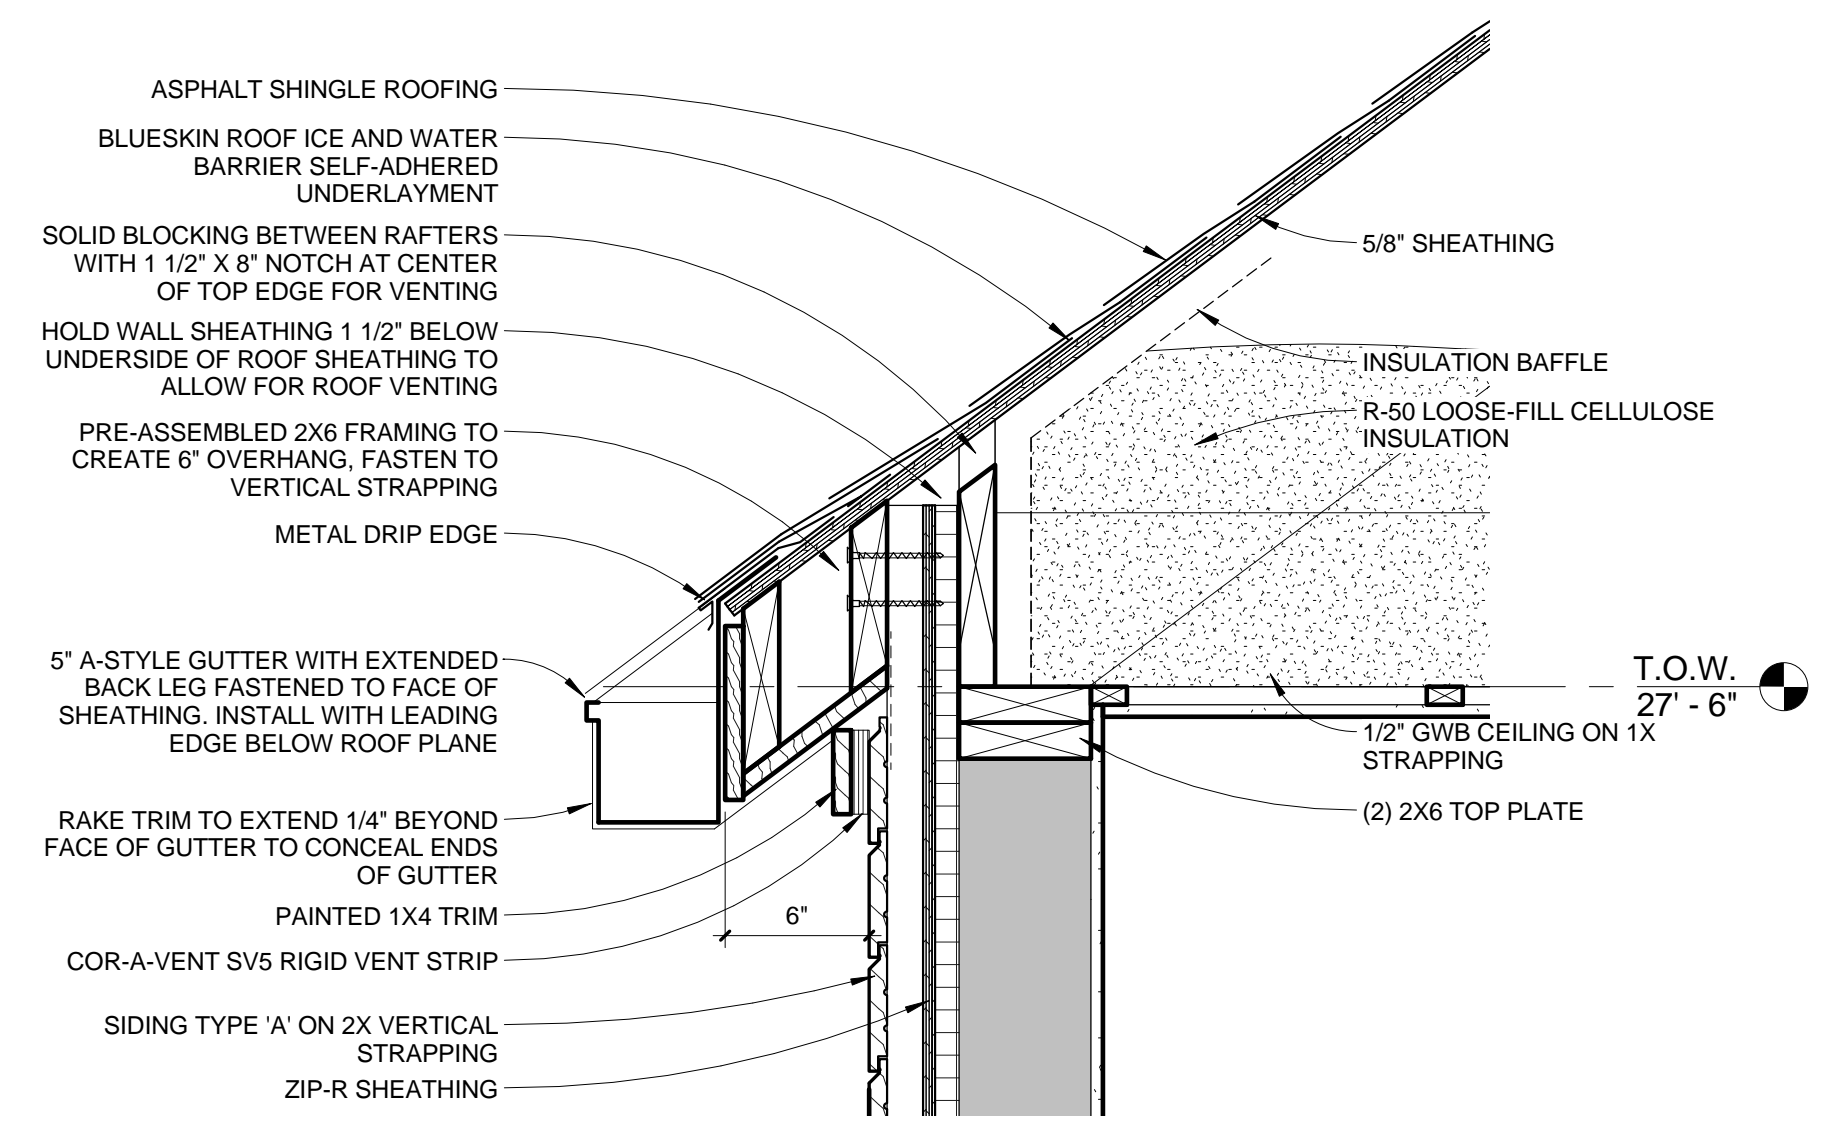


2 DETAIL - EAVE AT TRUSS ROOF
1 1/2" = 1'-0"

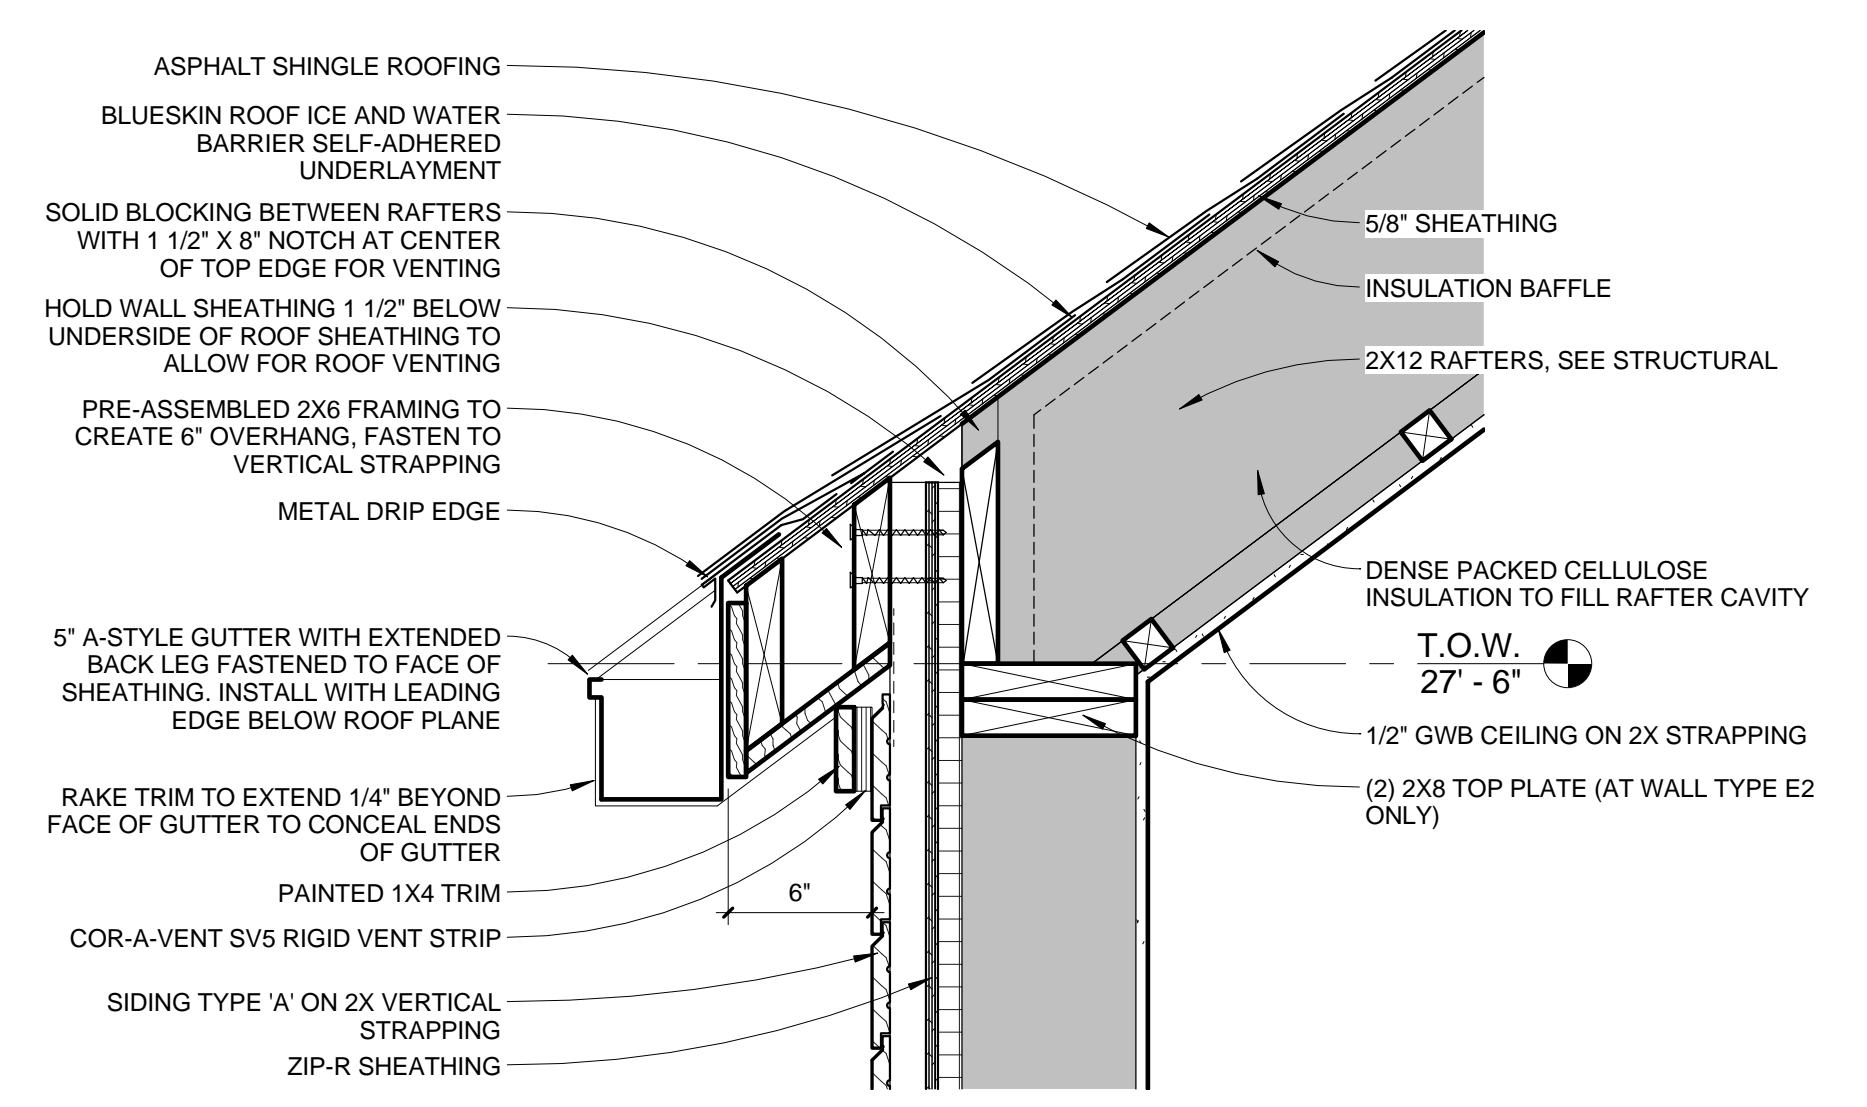


3 DETAIL - EAVE AT RAFTER ROOF
1 1/2" = 1'-0"

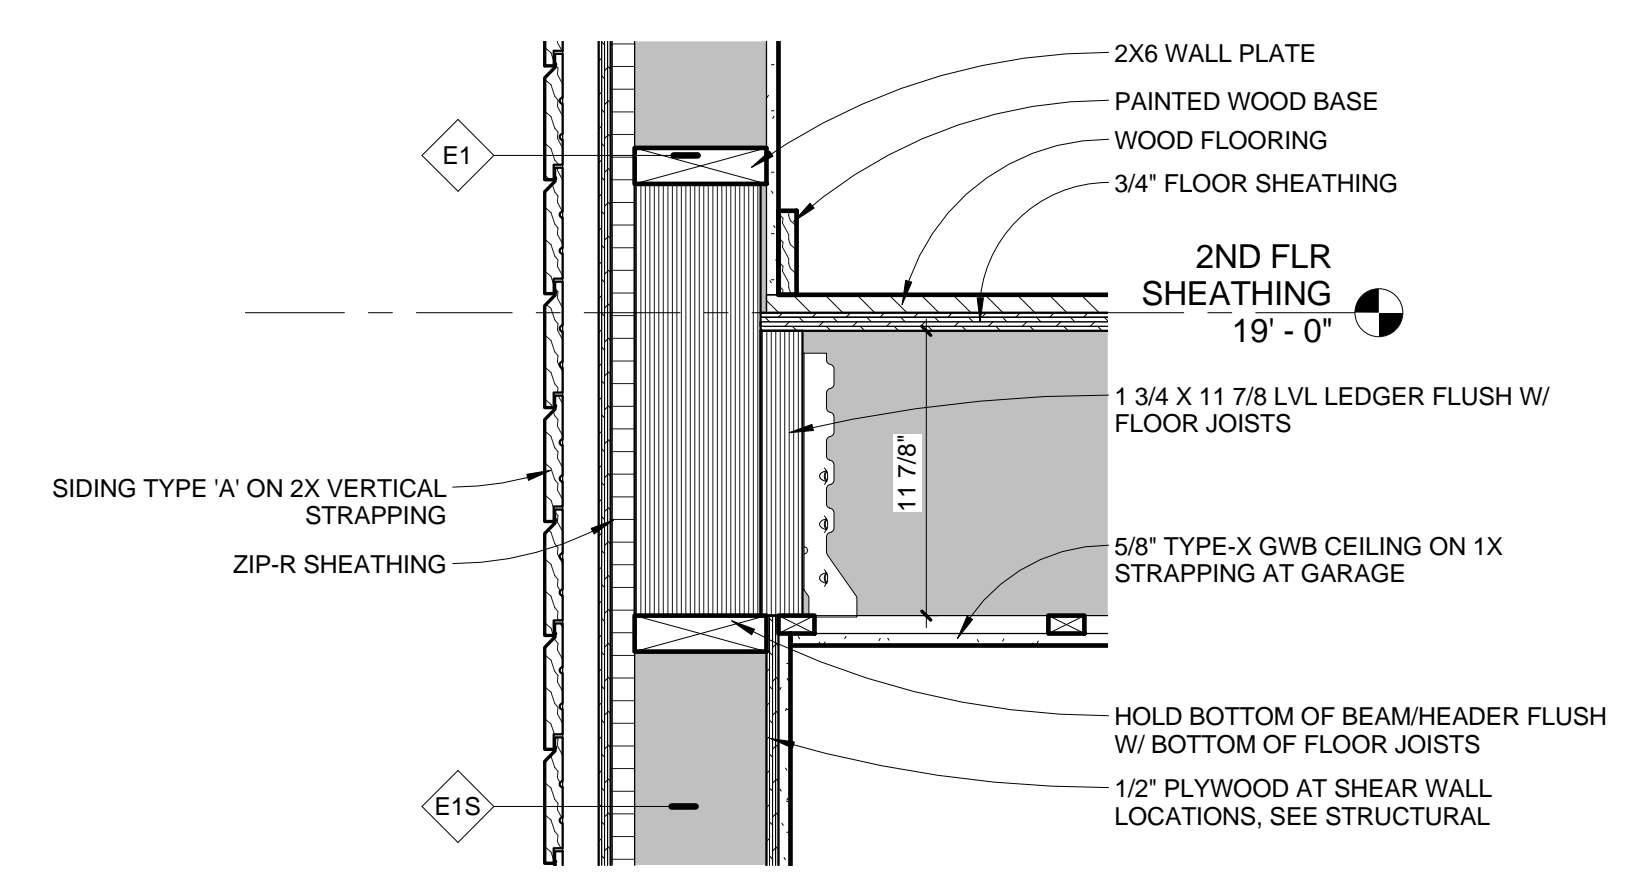


4 DETAIL - FLOOR EDGE BEAM
1 1/2" = 1'-0"

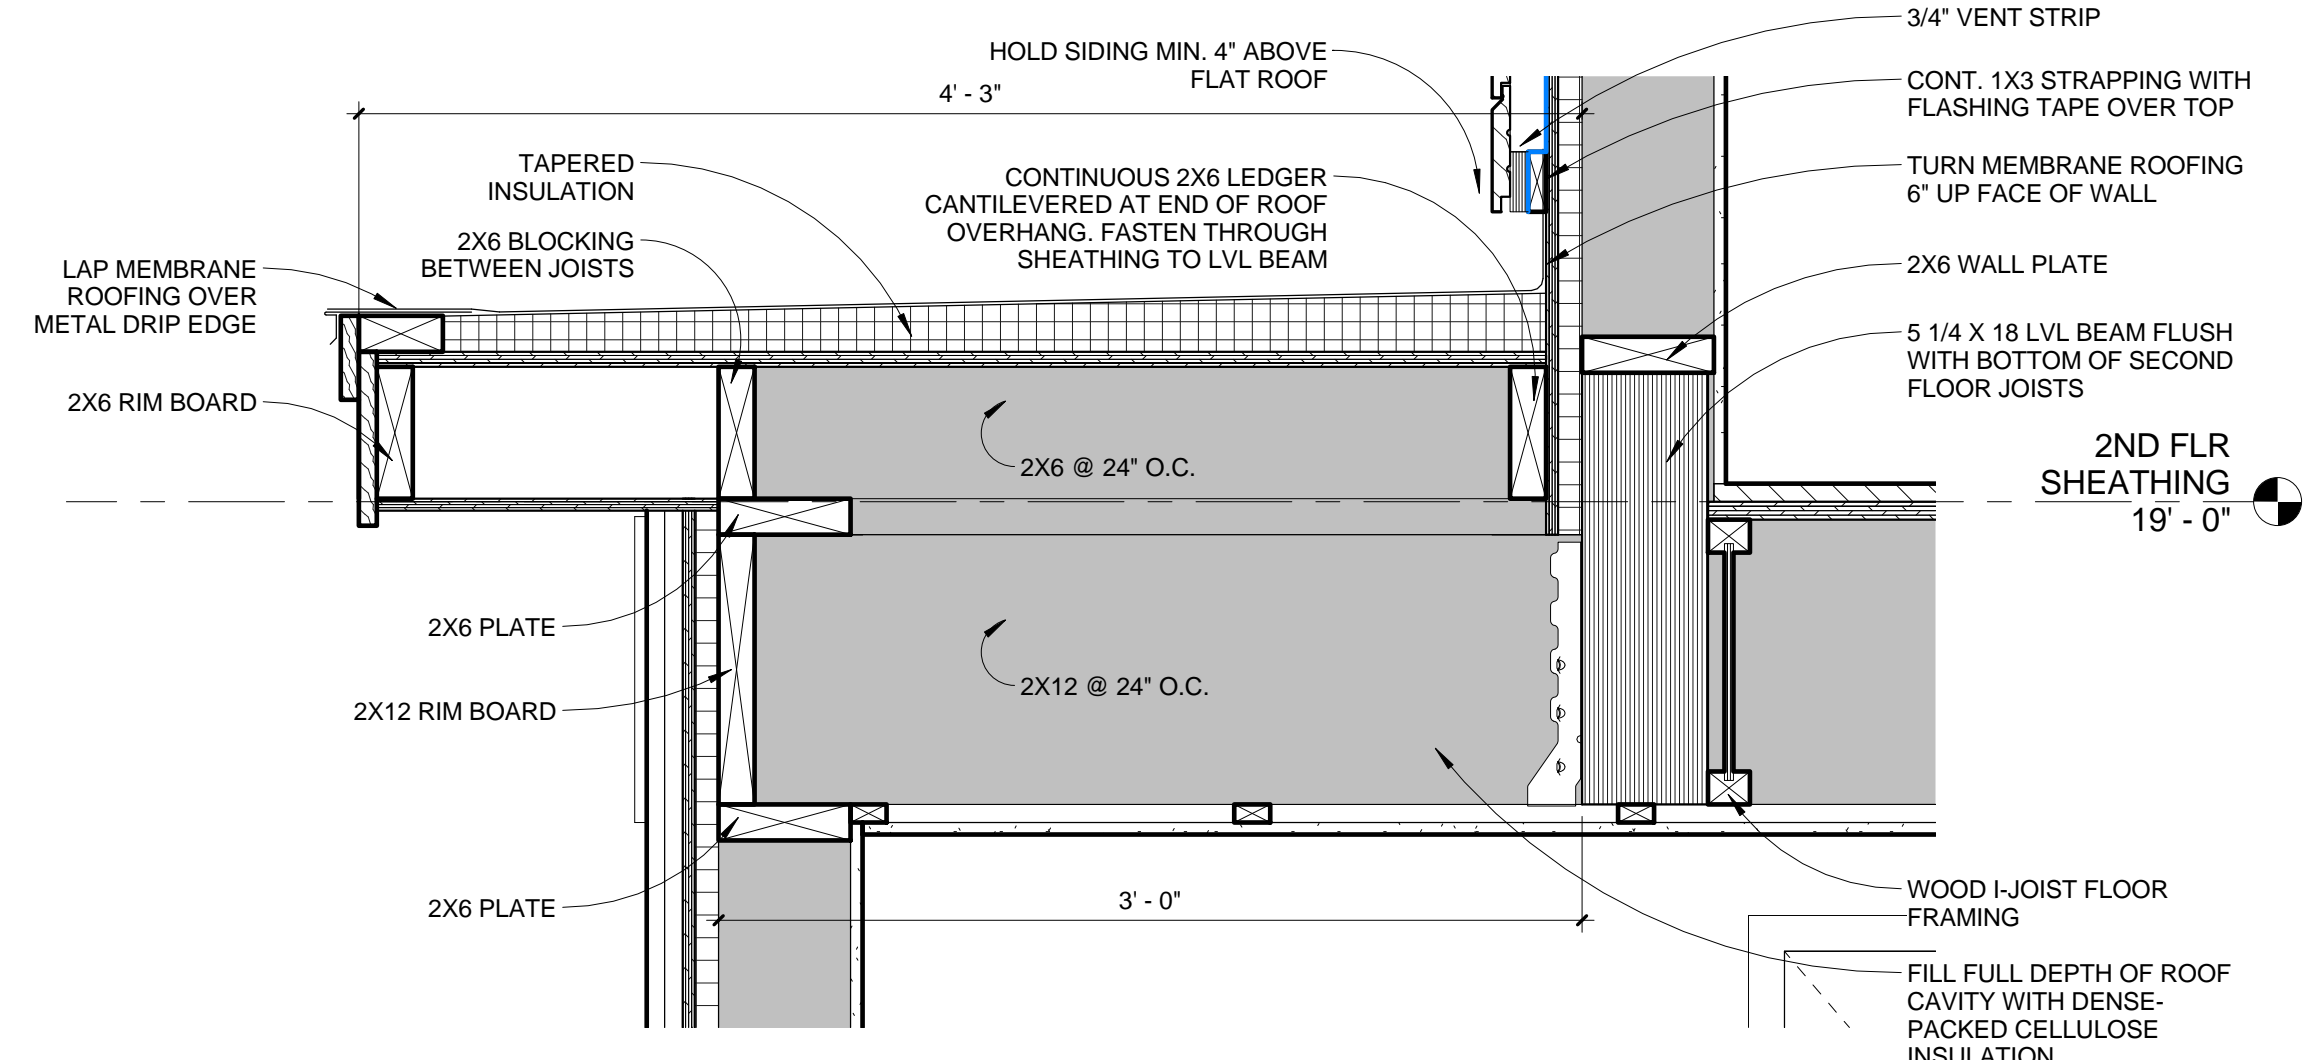


5 DETAIL - FLAT ROOF
1 1/2" = 1'-0"

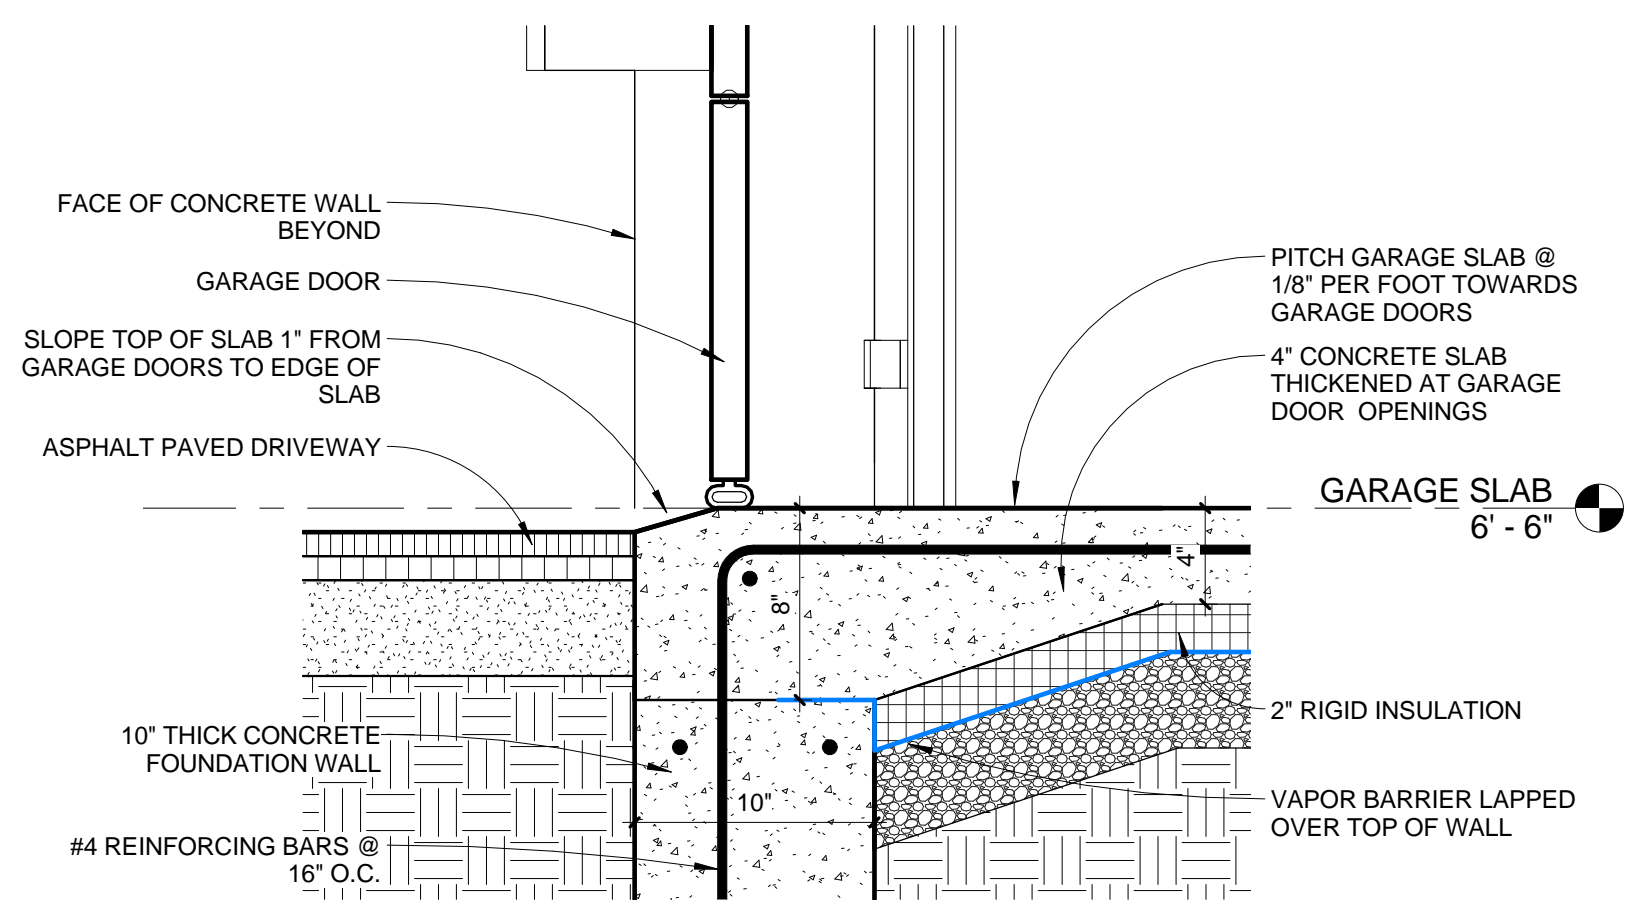


6 DETAIL - GARAGE SLAB AT DOOR
1 1/2" = 1'-0"

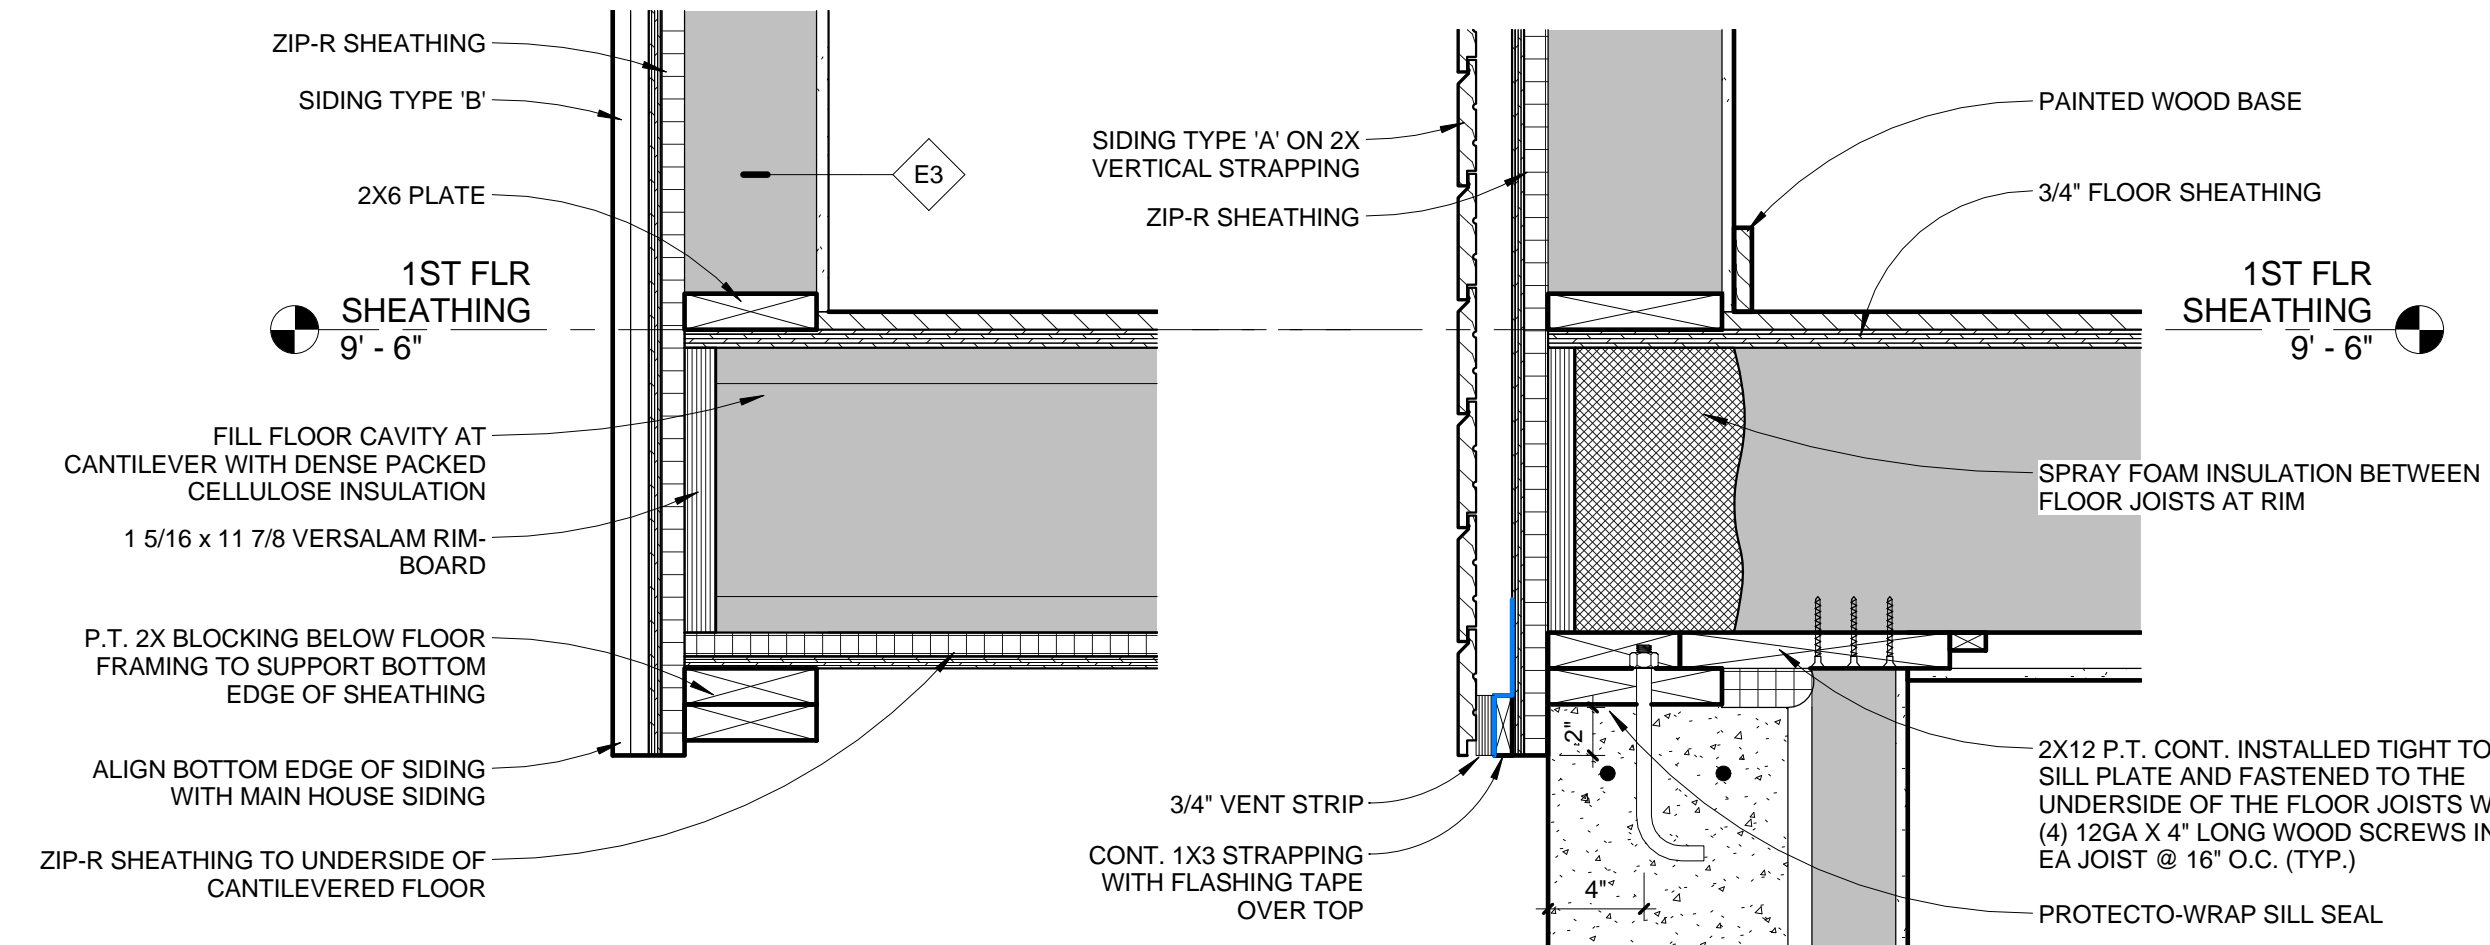

7 DETAIL - CANTILEVER FLOOR
1 1/2" = 1'-0"

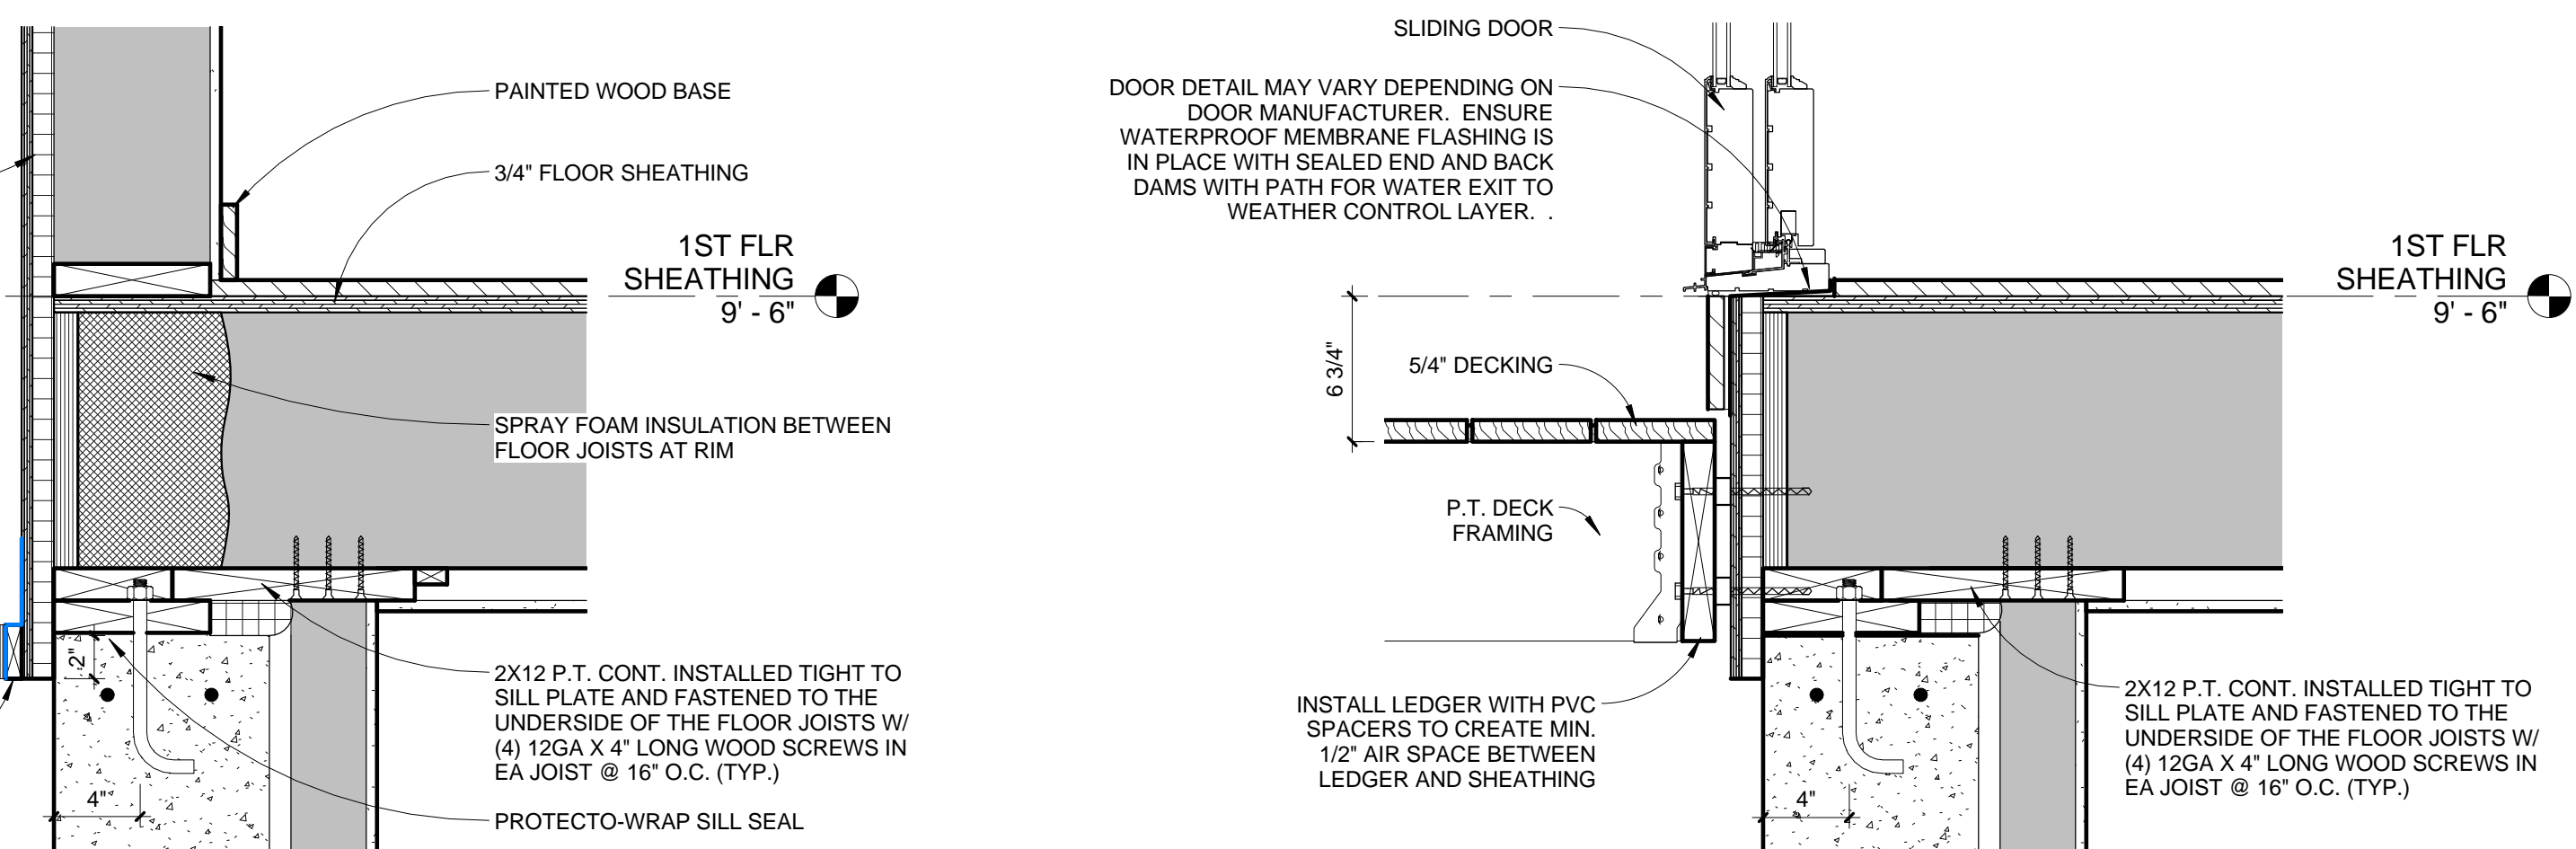

8 DETAIL - FIRST FLOOR EDGE
1 1/2" = 1'-0"

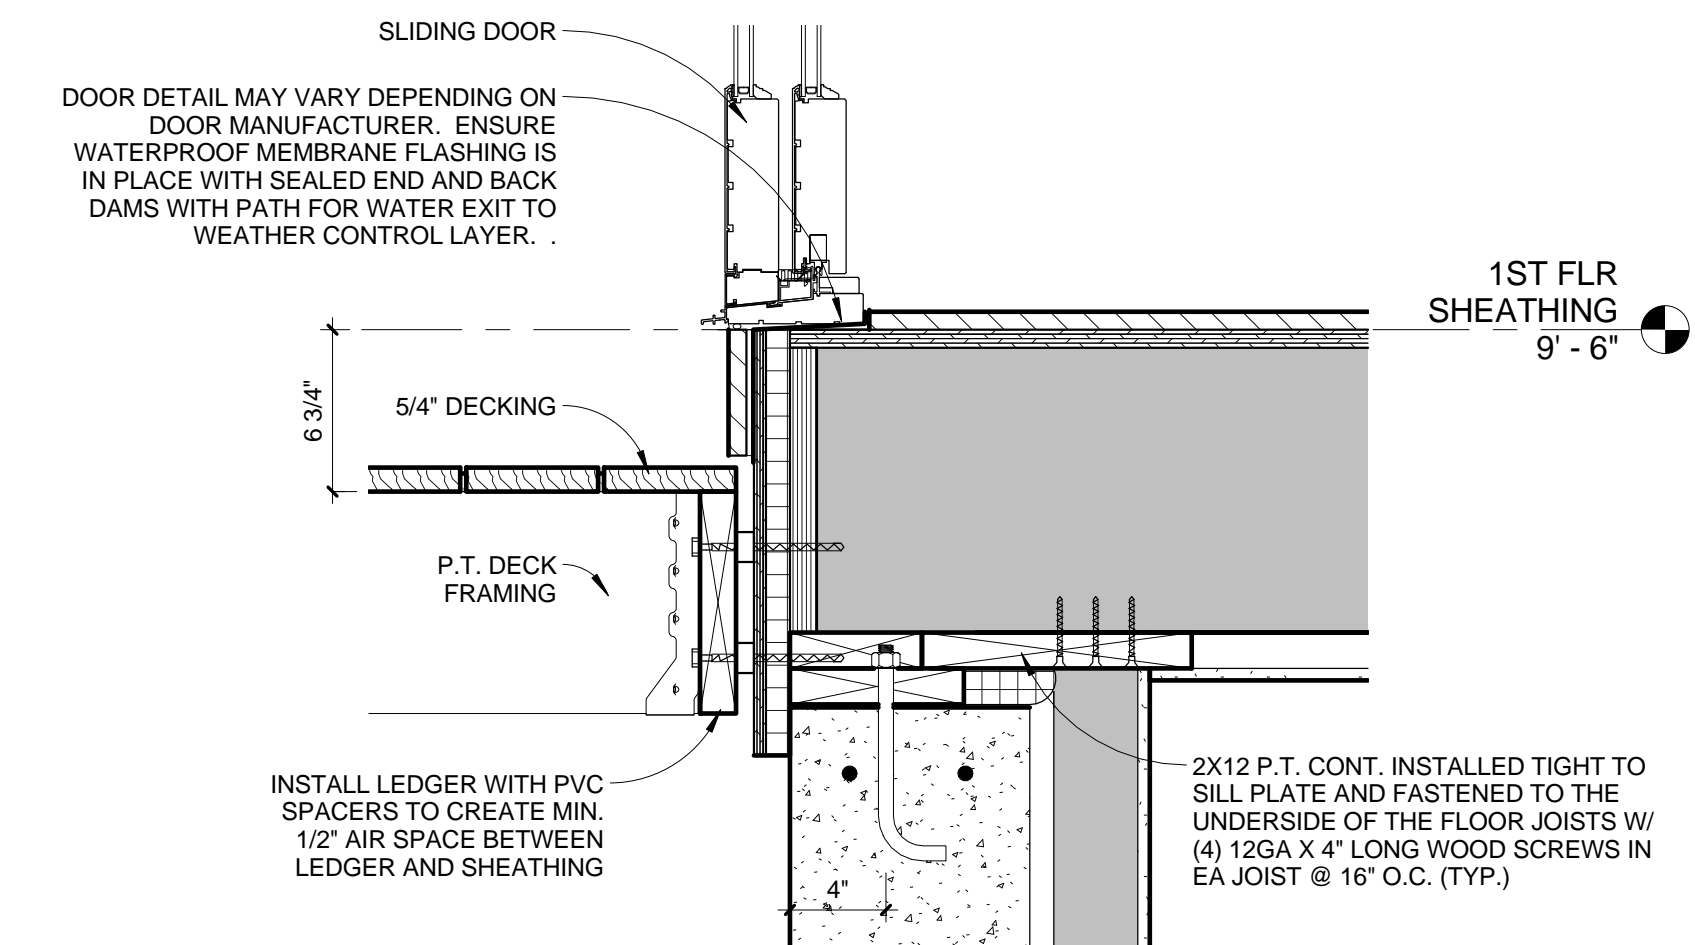

9 DETAIL - FIRST FLOOR EDGE - DOOR
1 1/2" = 1'-0"