



12 JERTH PEDESTRIAN INDUSTRY FENCE GATE STYLE #101


FENCE PARTS		Qty/Item
TOT-775 PICKET	1	1
TO-172" - 1.3" HOLE, INO. STRINGS	3	3
2-172" POST	2	2
2-172" ALUMINUM POST CAP	2	2

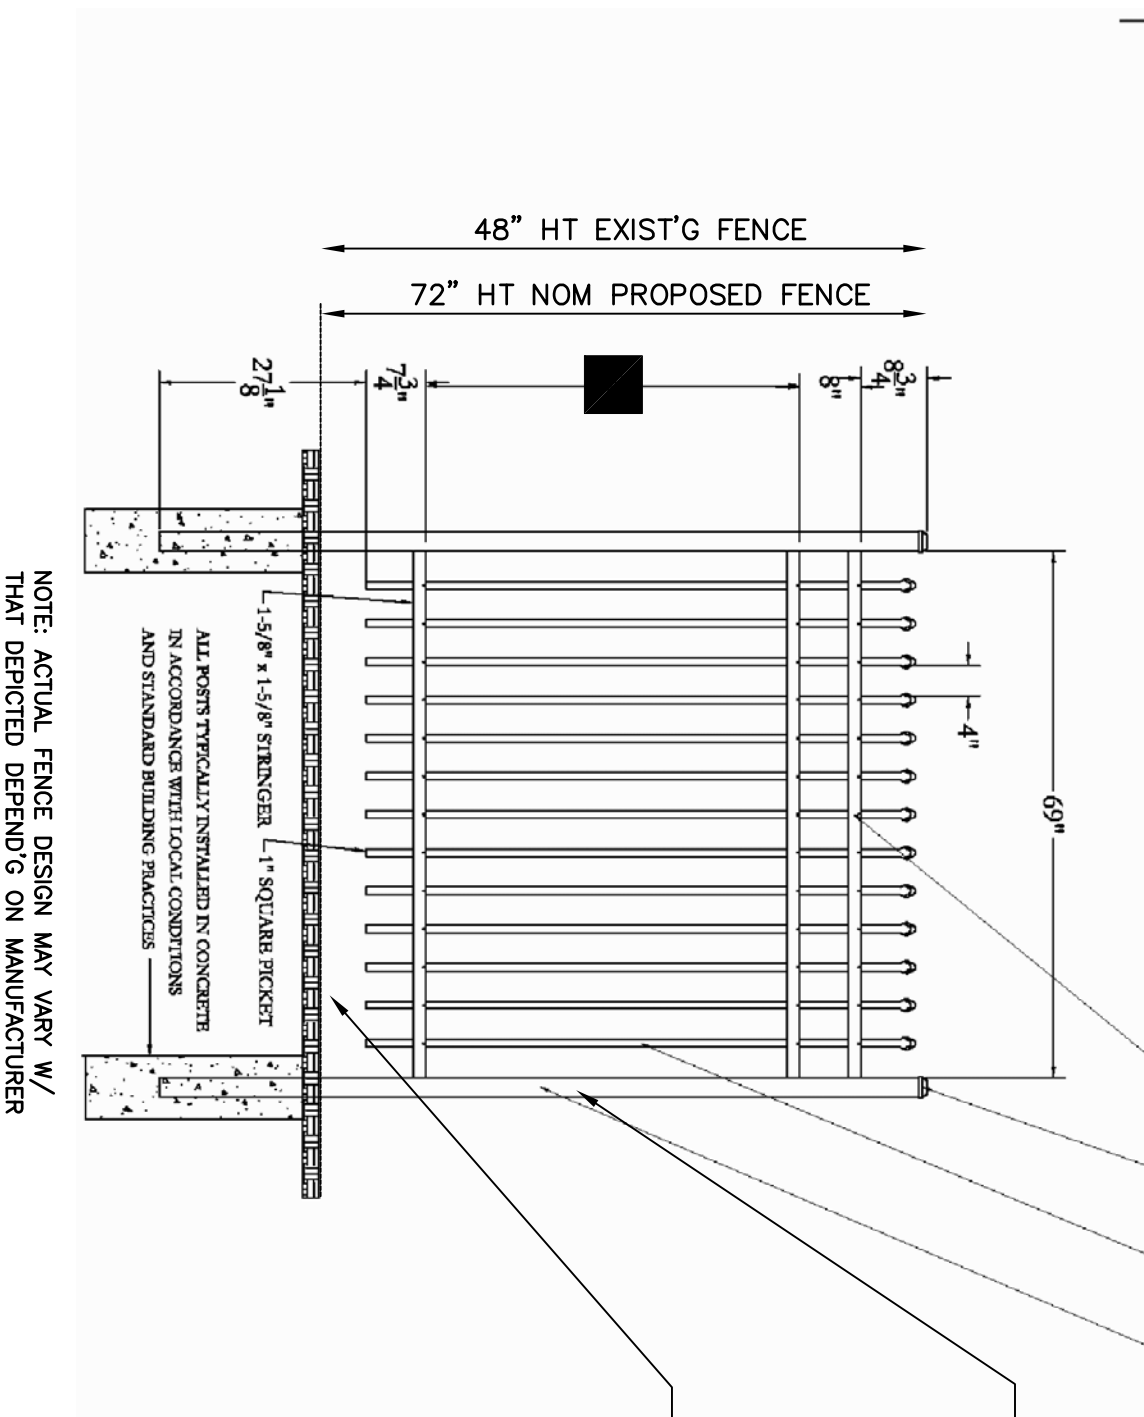

13 JERTH INDUSTRIAL FENCE STYLE #101

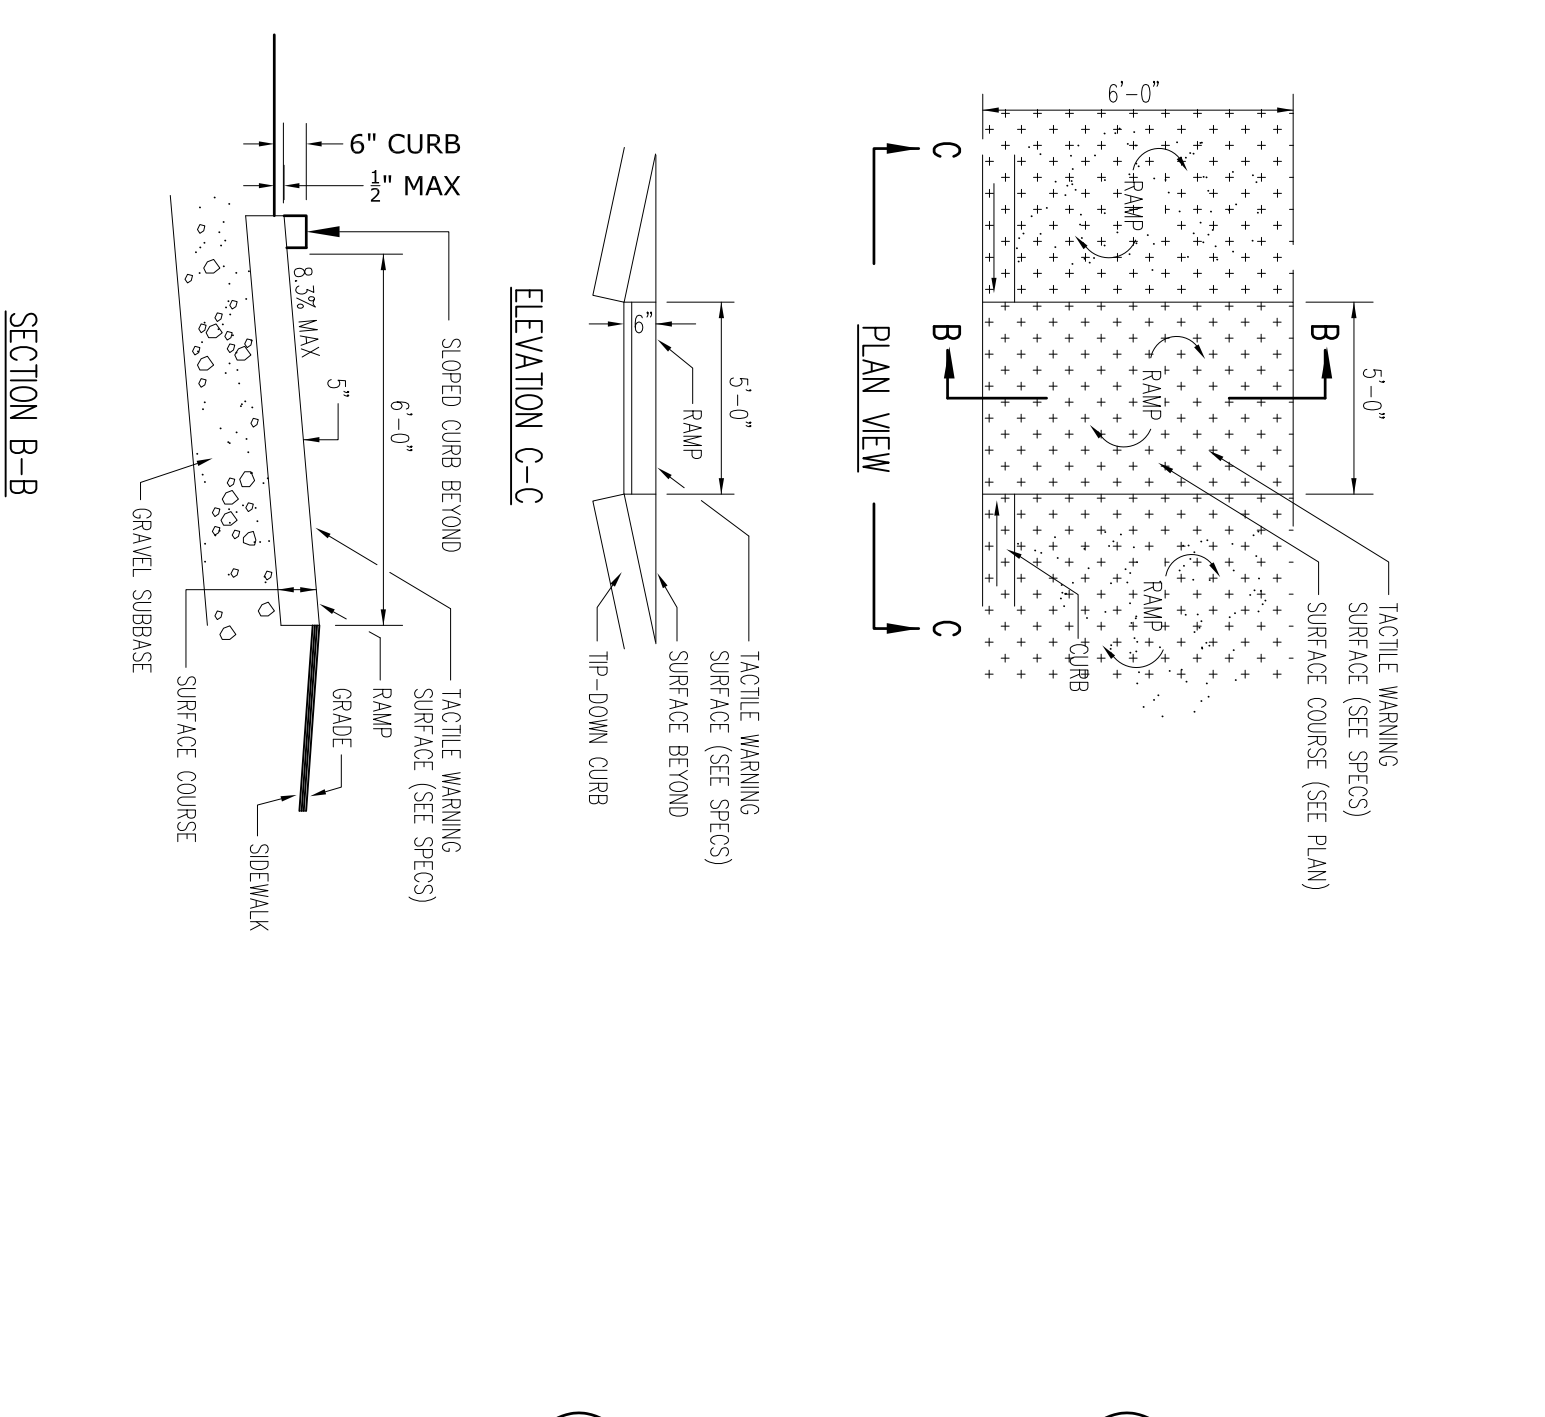


12 TIP DOWN CURB CUT DETAIL

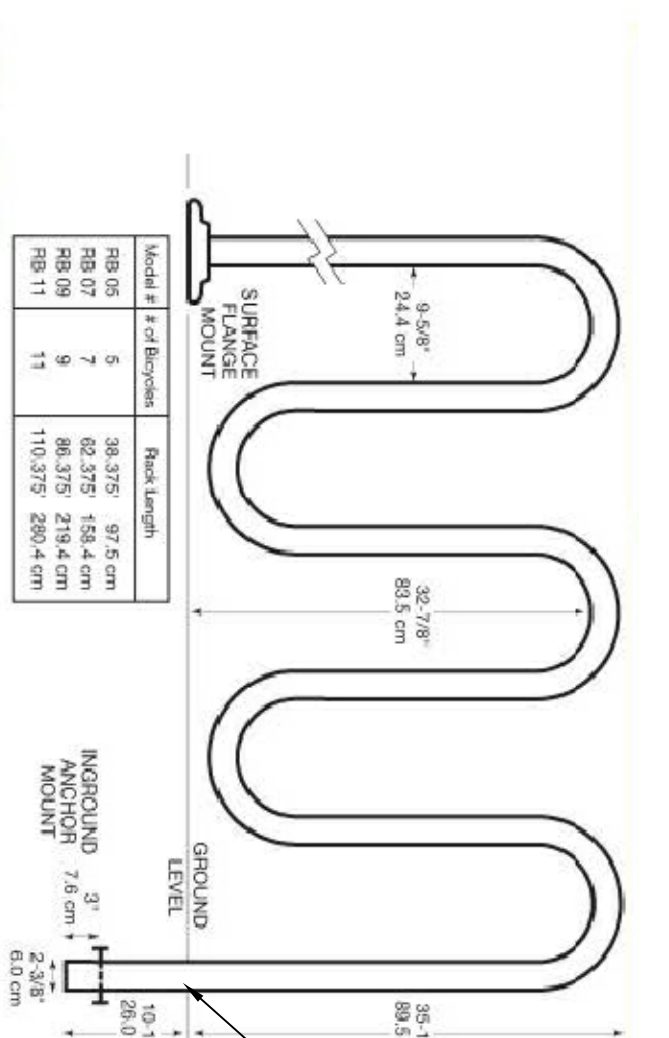


**Specifications**  
 All standard units made from ASTM A53/A5300 SCHD-40 steel pipe (2.375\"/>


7 BICYCLE RACK DETAIL (SIMILAR)

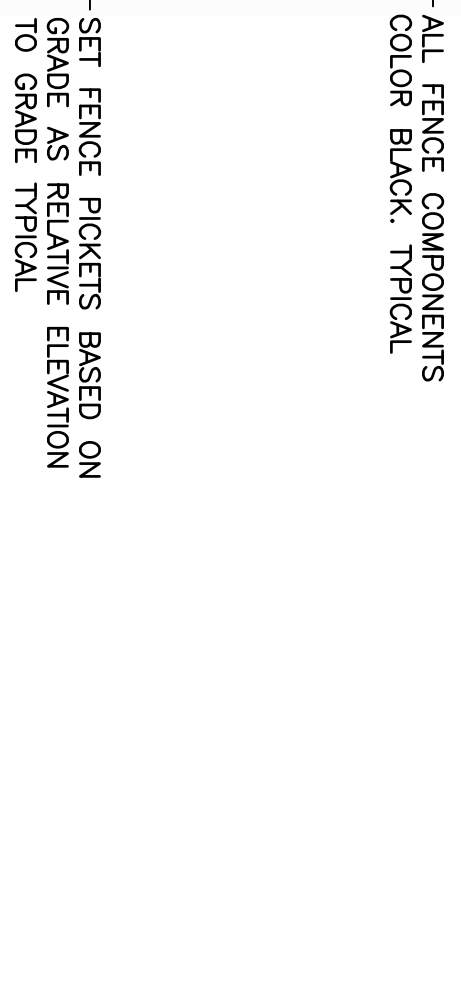


10 GRASS SOD

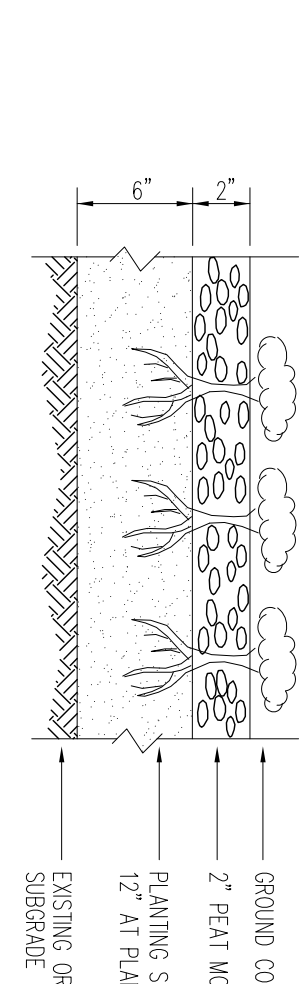

9 GROUNDCOVER PLANTING

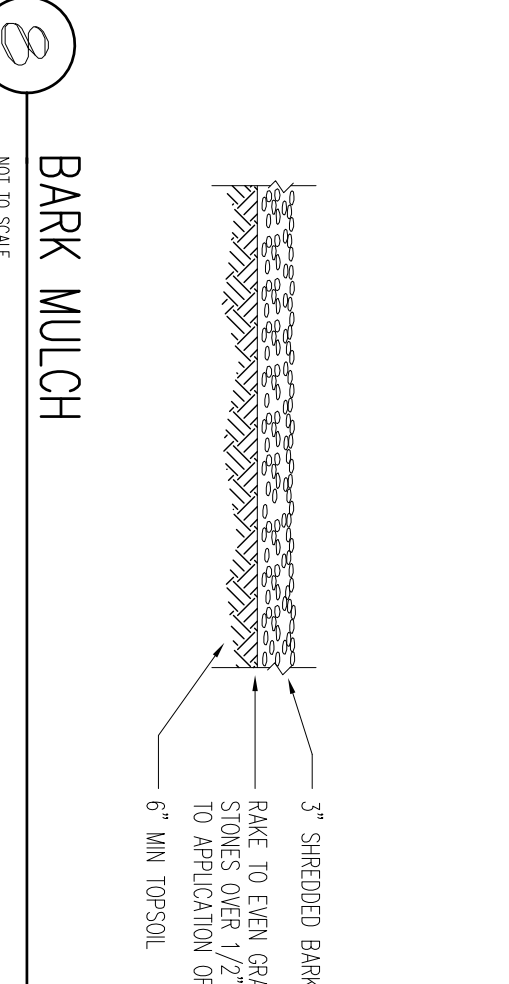

8 BARK MULCH

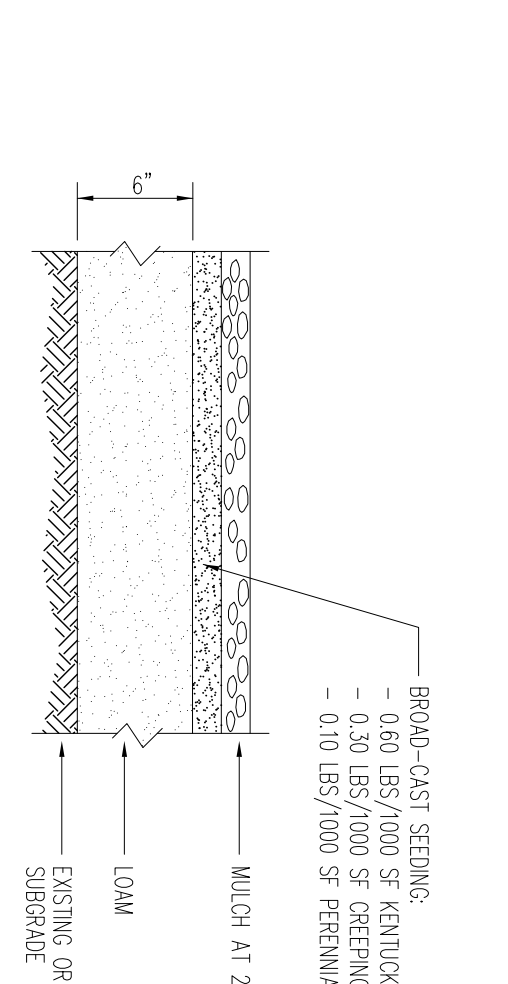


14 LOAM & SEED


NOTE: USE IN-GROUND MOUNT DETAIL FOR LAMN POST CAP  
 DETAIL MAY VARY  
 3/4\"/>




3 DUMPSTER & SCREEN FENCE DETAIL

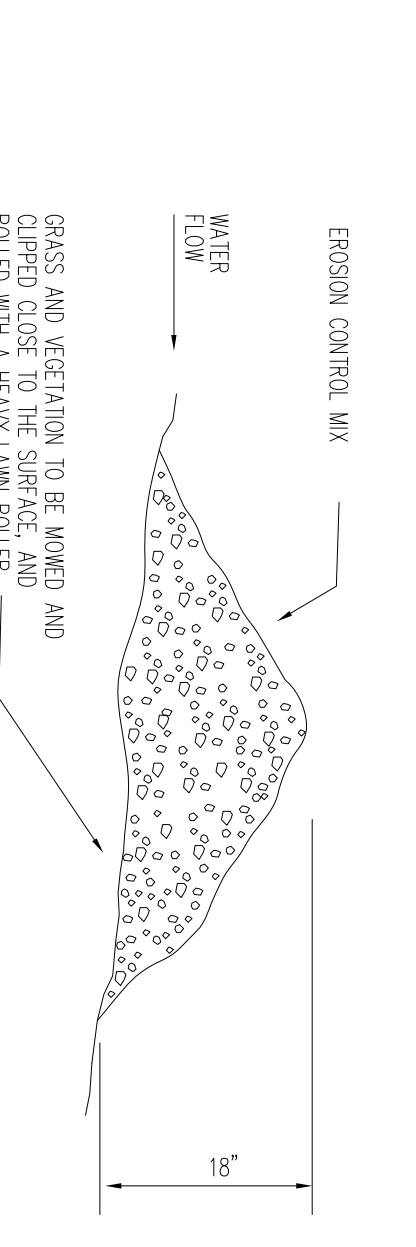


6 FILTER BERM DETAIL

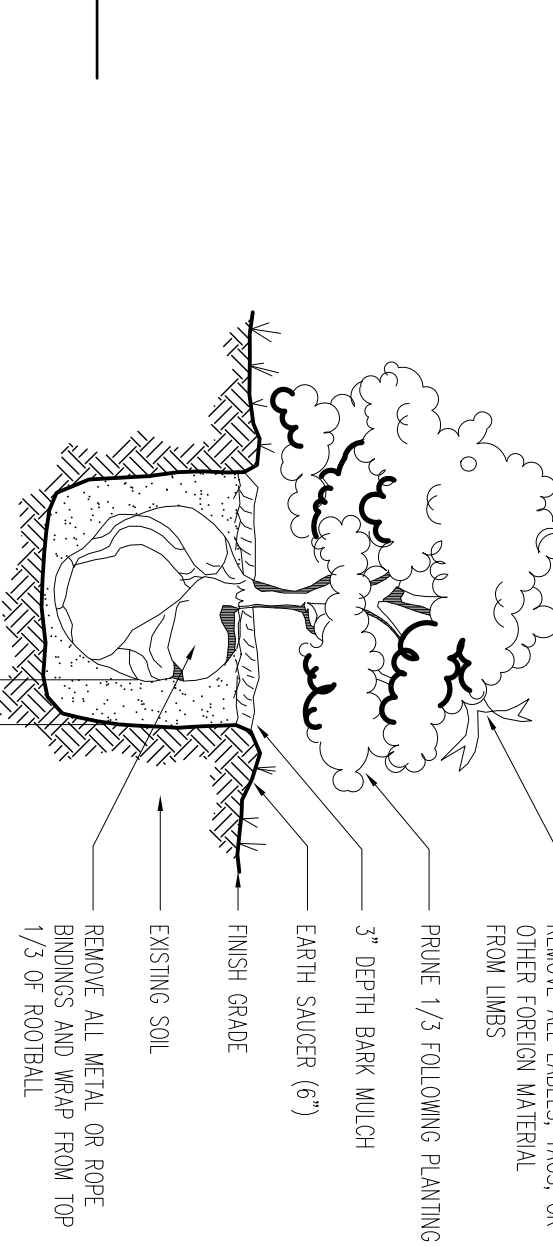


5 SHRUB PLANTING DETAIL

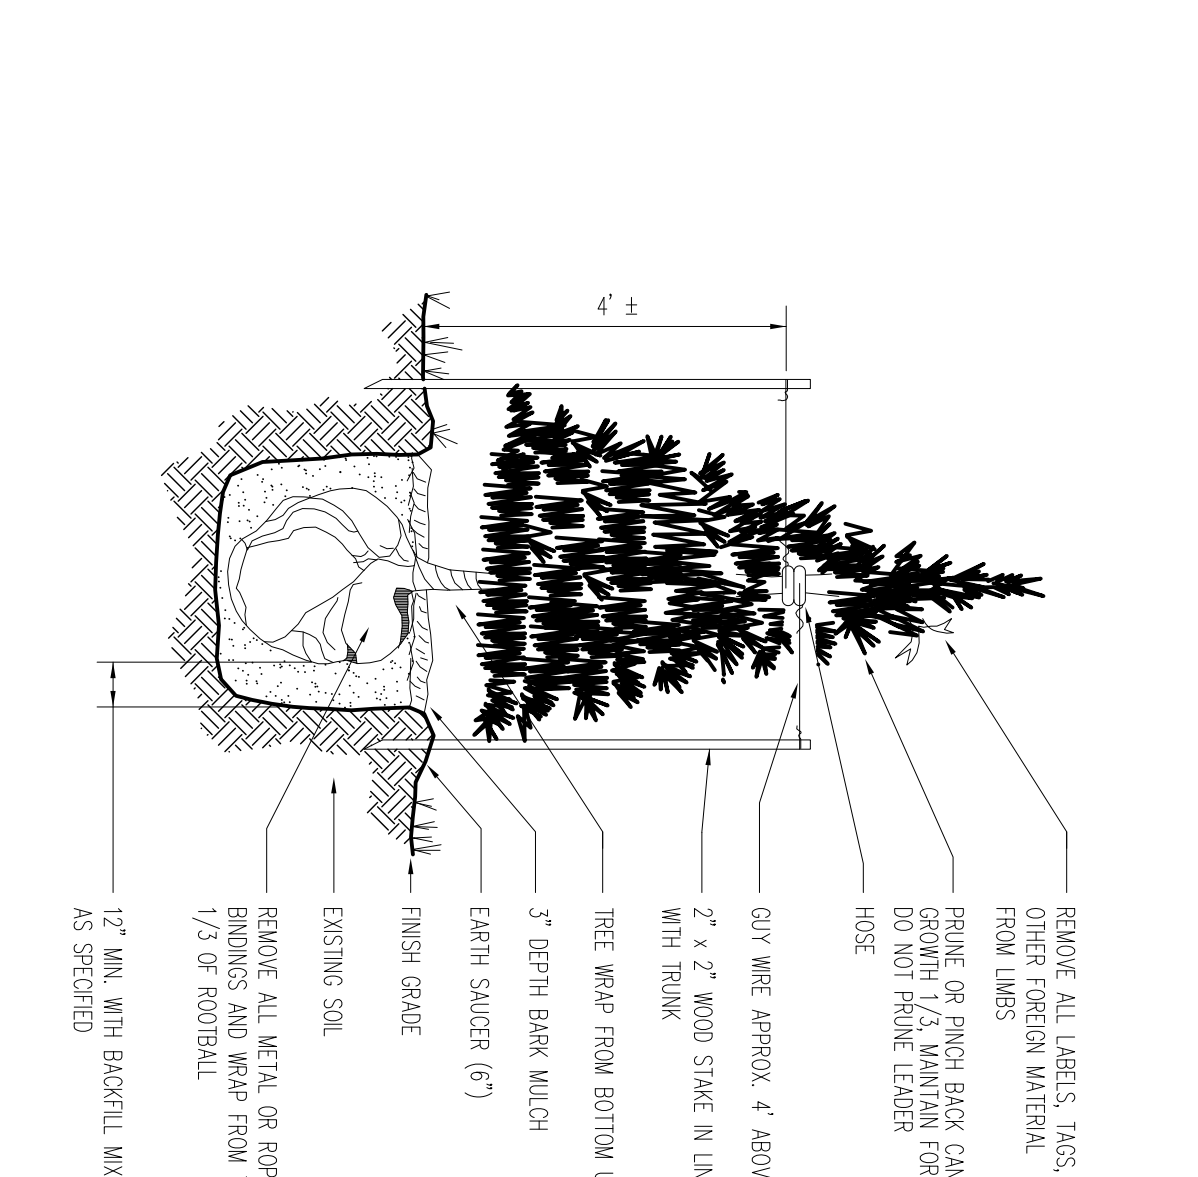

2 EVERGREEN TREE PLANTING DETAIL

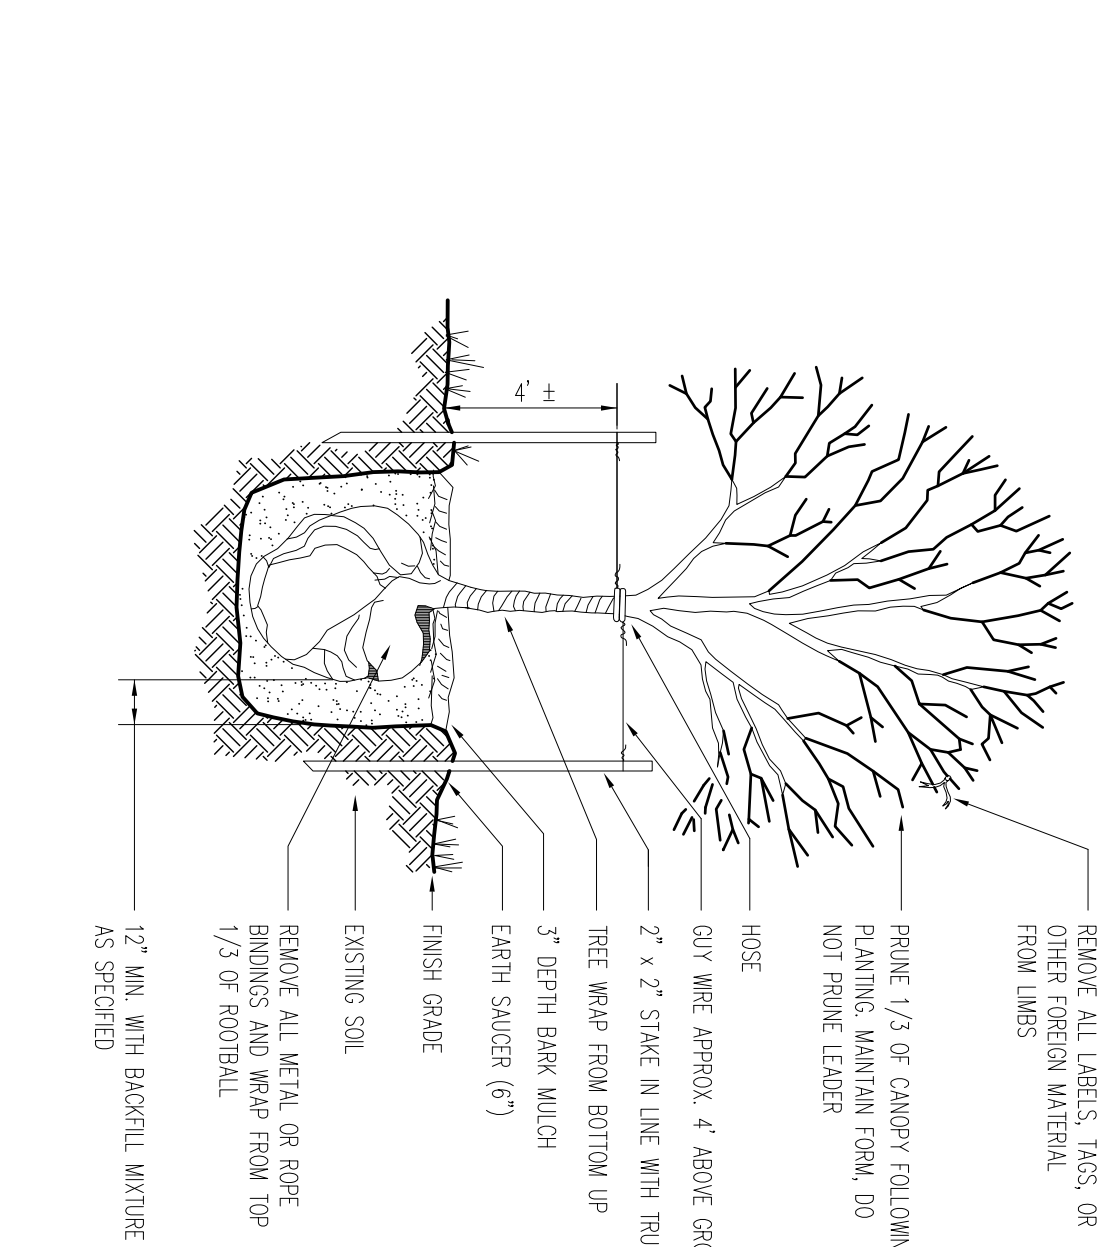

4 DECIDUOUS TREE PLANTING DETAIL

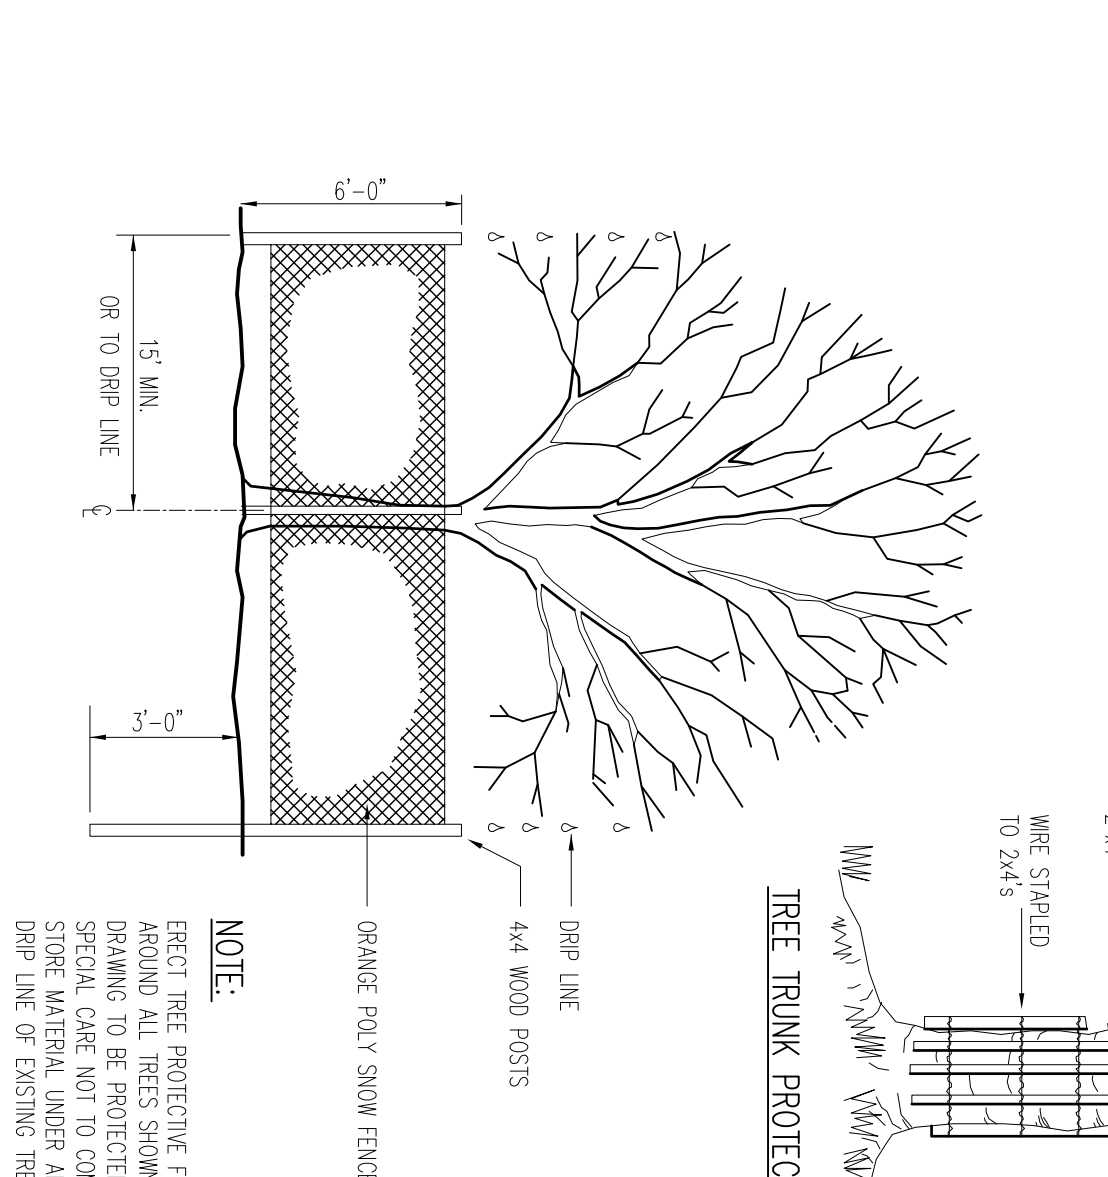

1 EXISTING TREE TEMPORARY PROTECTIVE FENCING

Revision	By	App'd	Y/M/D
BID SET	NE/PAC		12.10.29
90% SUBMITTAL	NE/PAC		12.10.17
DESIGN DEVELOPMENT	NE/PAC		12.09.04
SITE PLAN APP-AMENDED	NE/PAC		12.07.17
FINAL SITE PLAN APP	NE/PAC		12.06.22
Issued		App'd	Y/M/D

Permit Seal  
 File Name: 2108080876\_detailed\_090412.dwg  
 Date: 09/04/12  
 Scale: 1/8\"/>

Client/Project  
**FIRST ATLANTIC HEALTHCARE**  
 SOUTH PORTLAND, ME 04106  
**SEASIDE REHABILITATION CENTER**  
 ADDITION & RENOVATIONS  
 850 BAXTER BLVD PORTLAND, MAINE