

GENERAL NOTES:




REVISIONS:



5 FUNDY ROAD Phone: 207-781-3344
 FALMOUTH, ME 04105 Fax: 207-699-5564
 Online @ foresidearchitects.com

Project Status:
 BID SET

Project Number:
 SR0712
 BSE WO# 2908

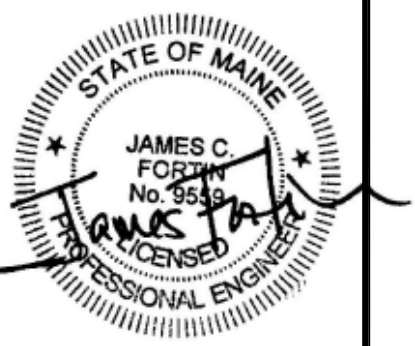

Seaside Rehabilitation
 and Health Care Center
 850 Baxter Blvd
 Portland, ME

















Drawing Name:
 Concrete Sections & Details

Scale:
 NOTED

SHEET

Date:
 10/29/2012

S2.1

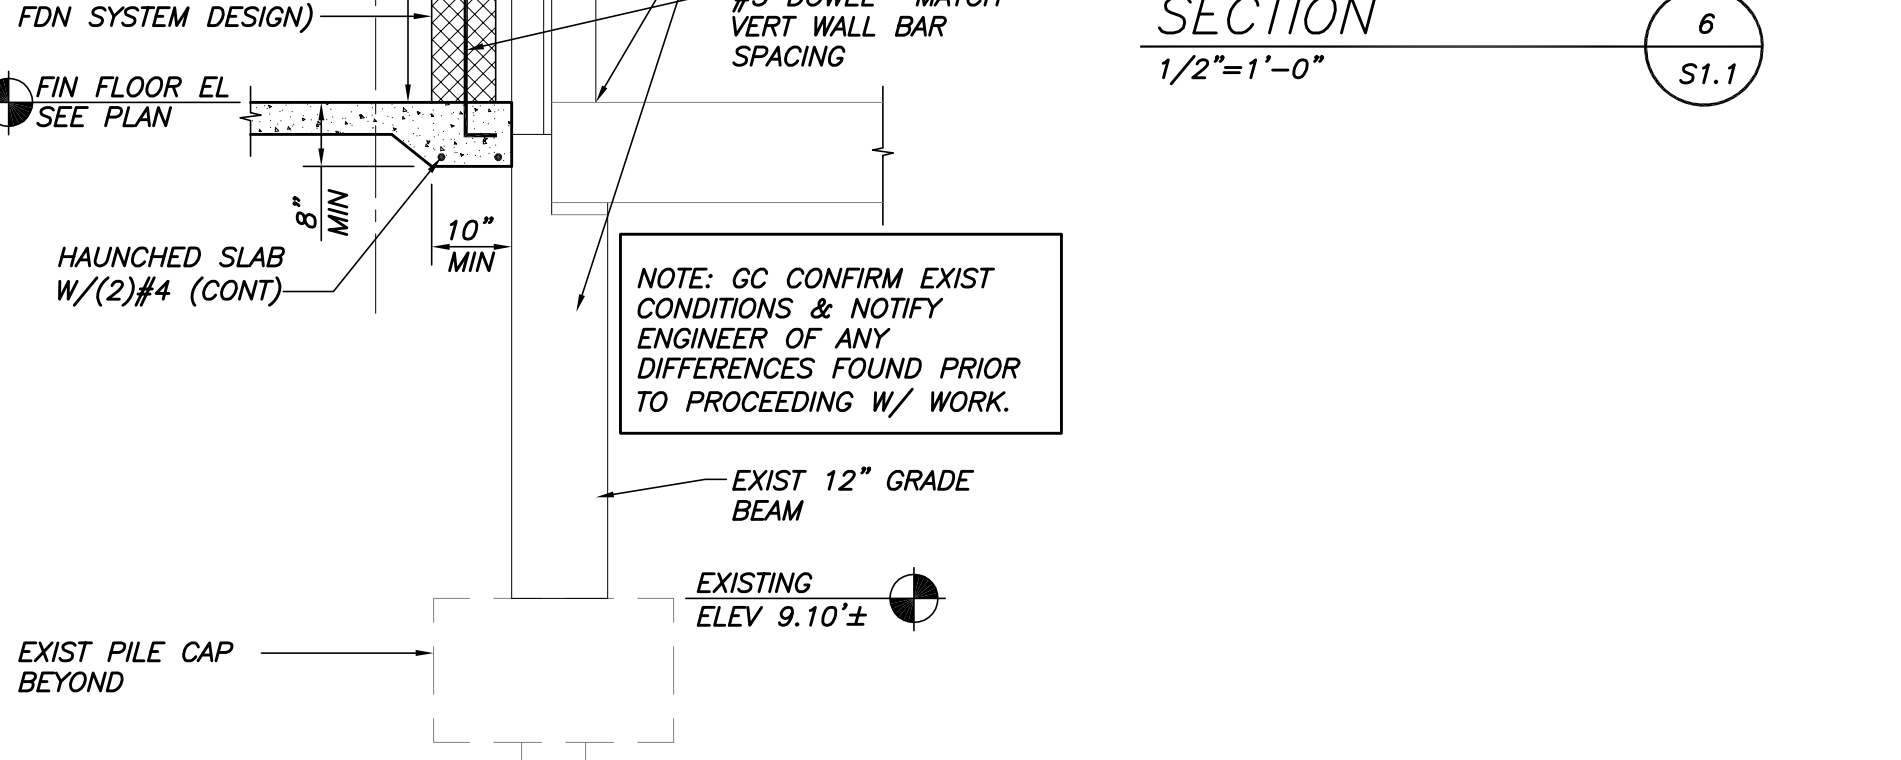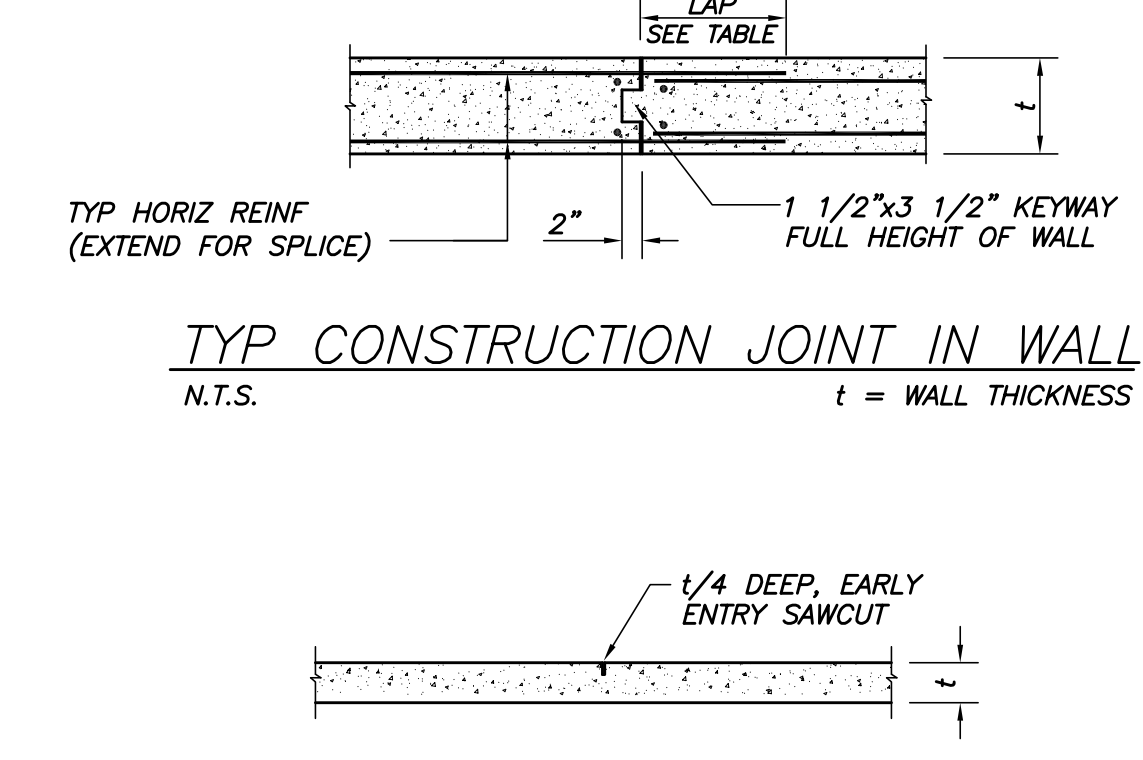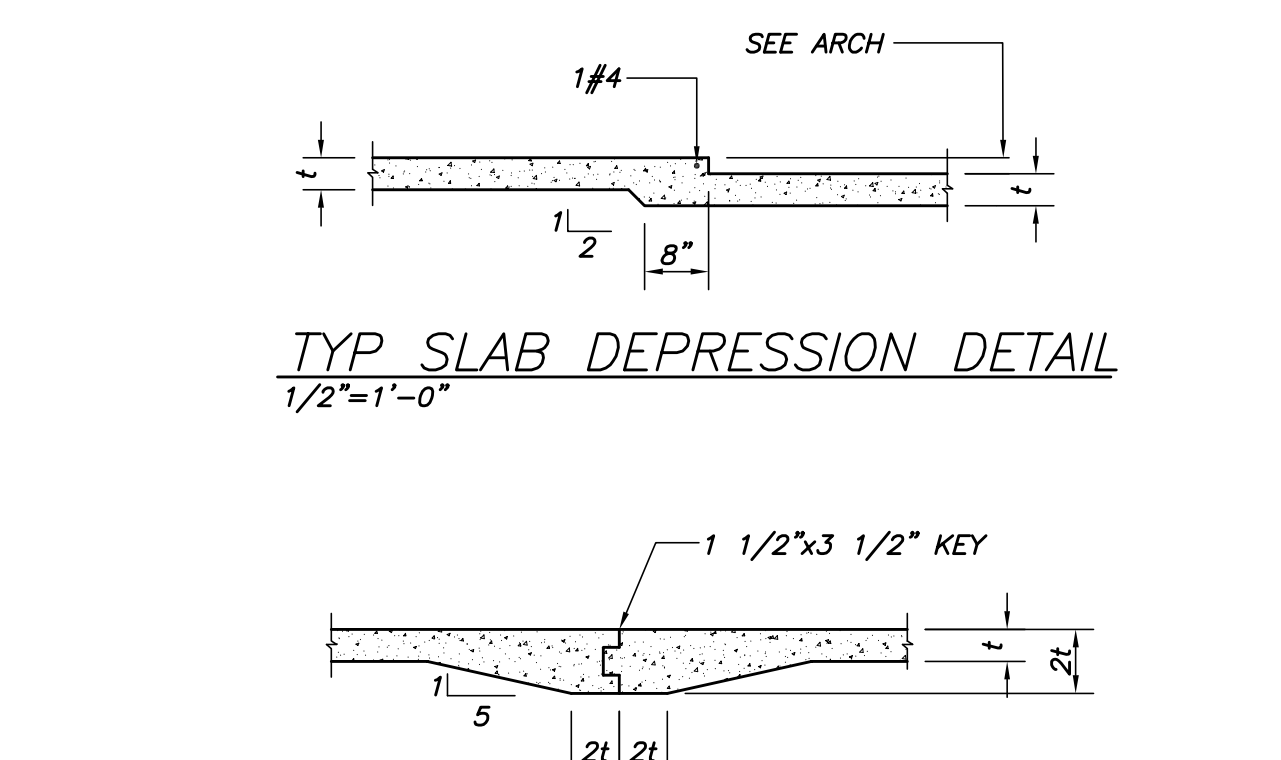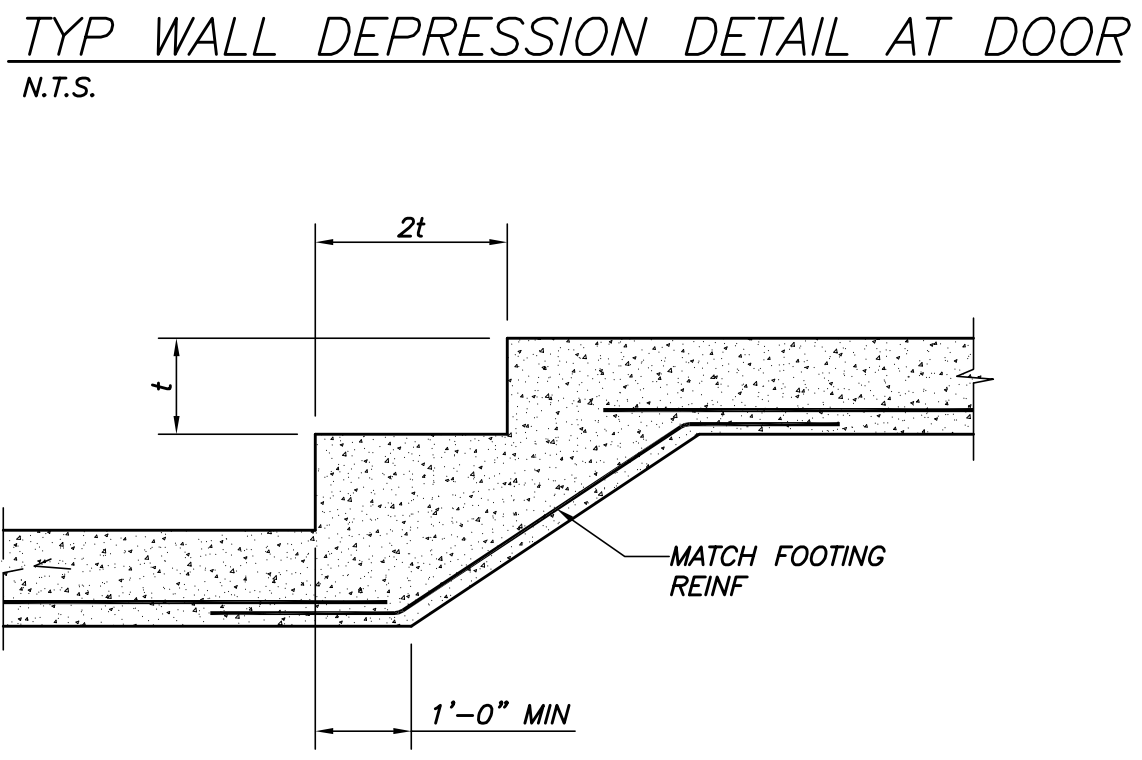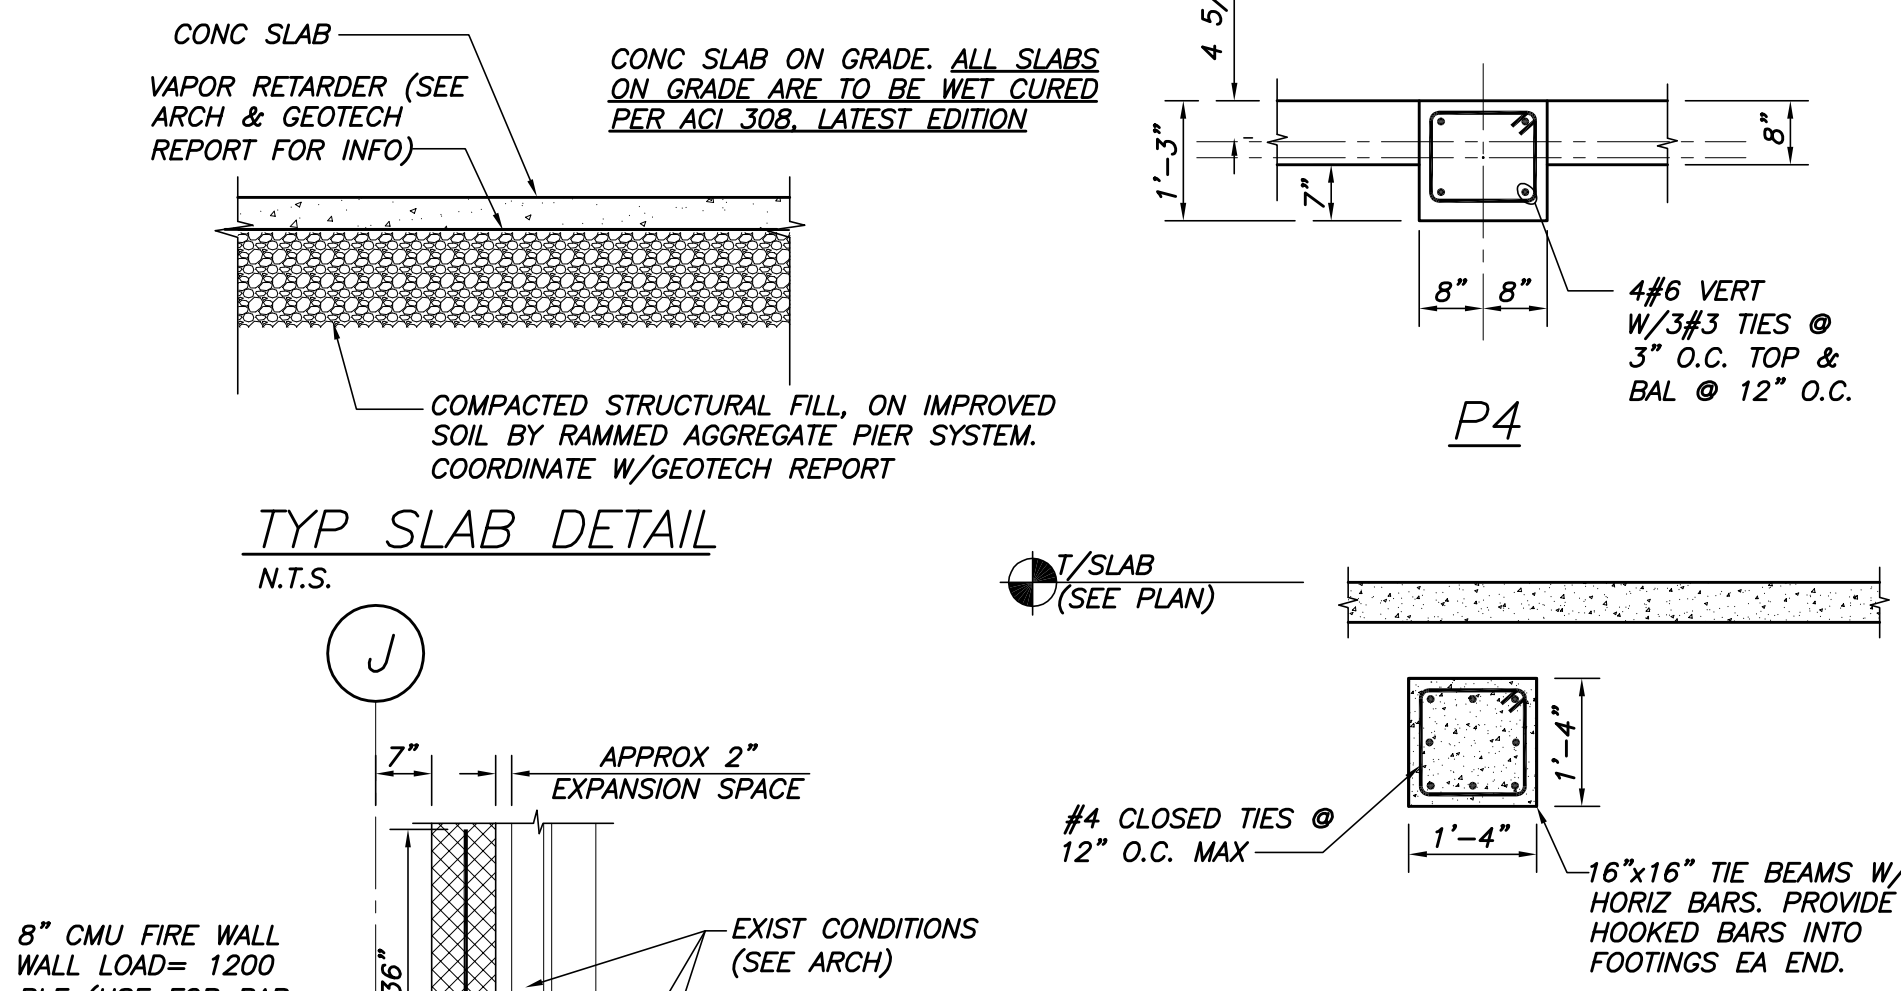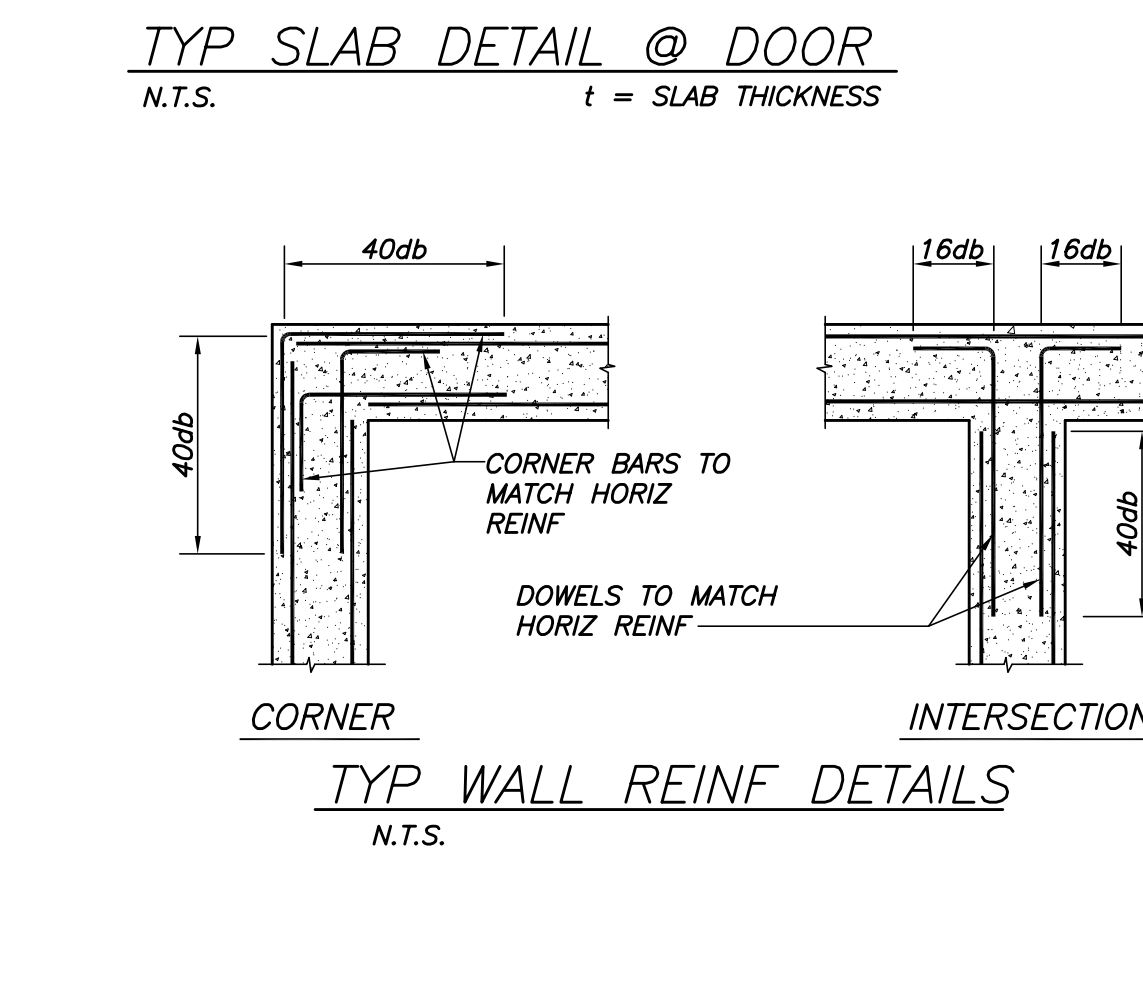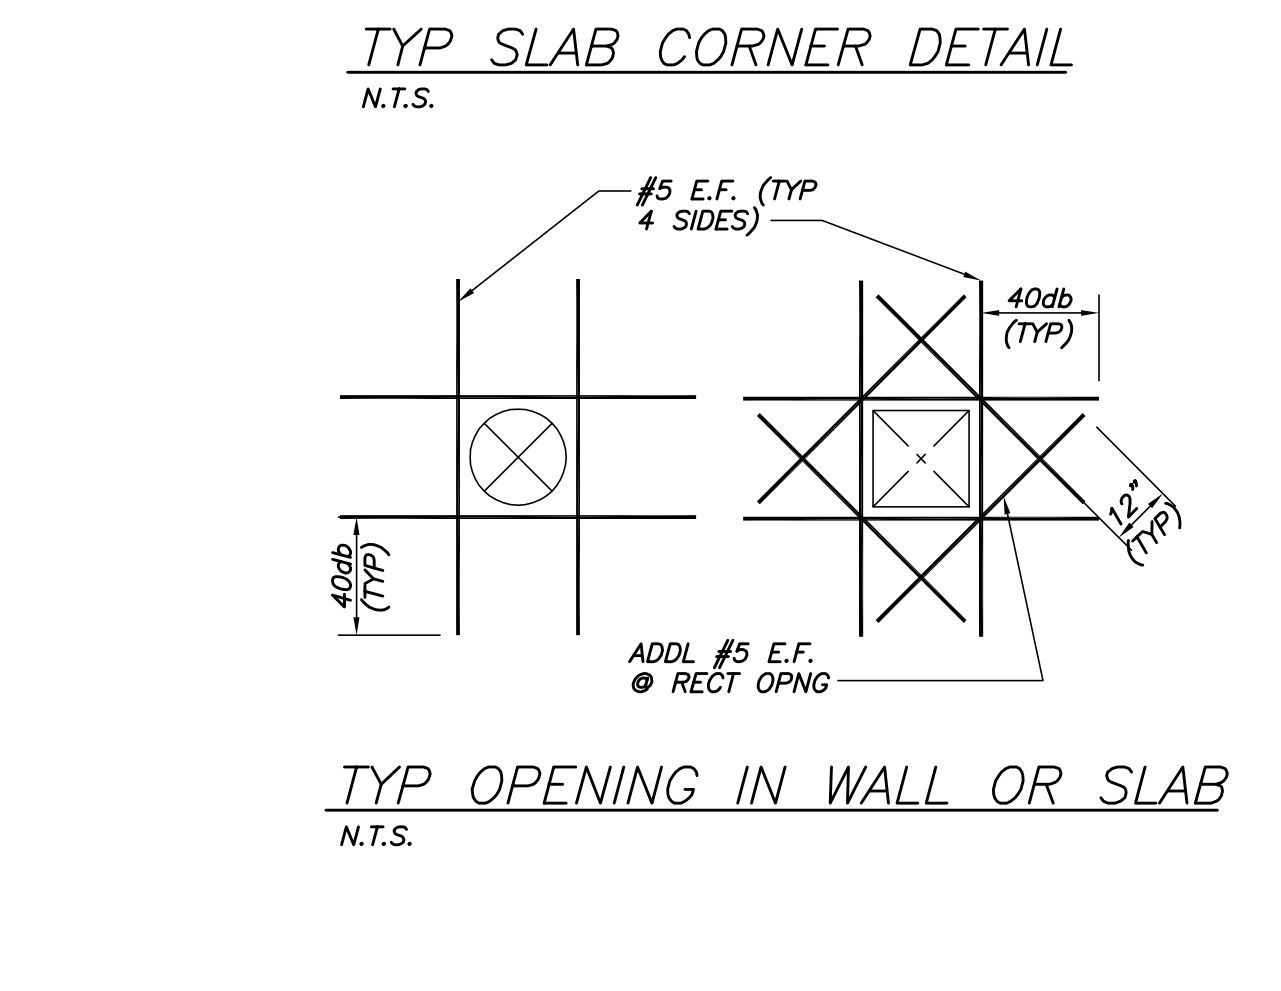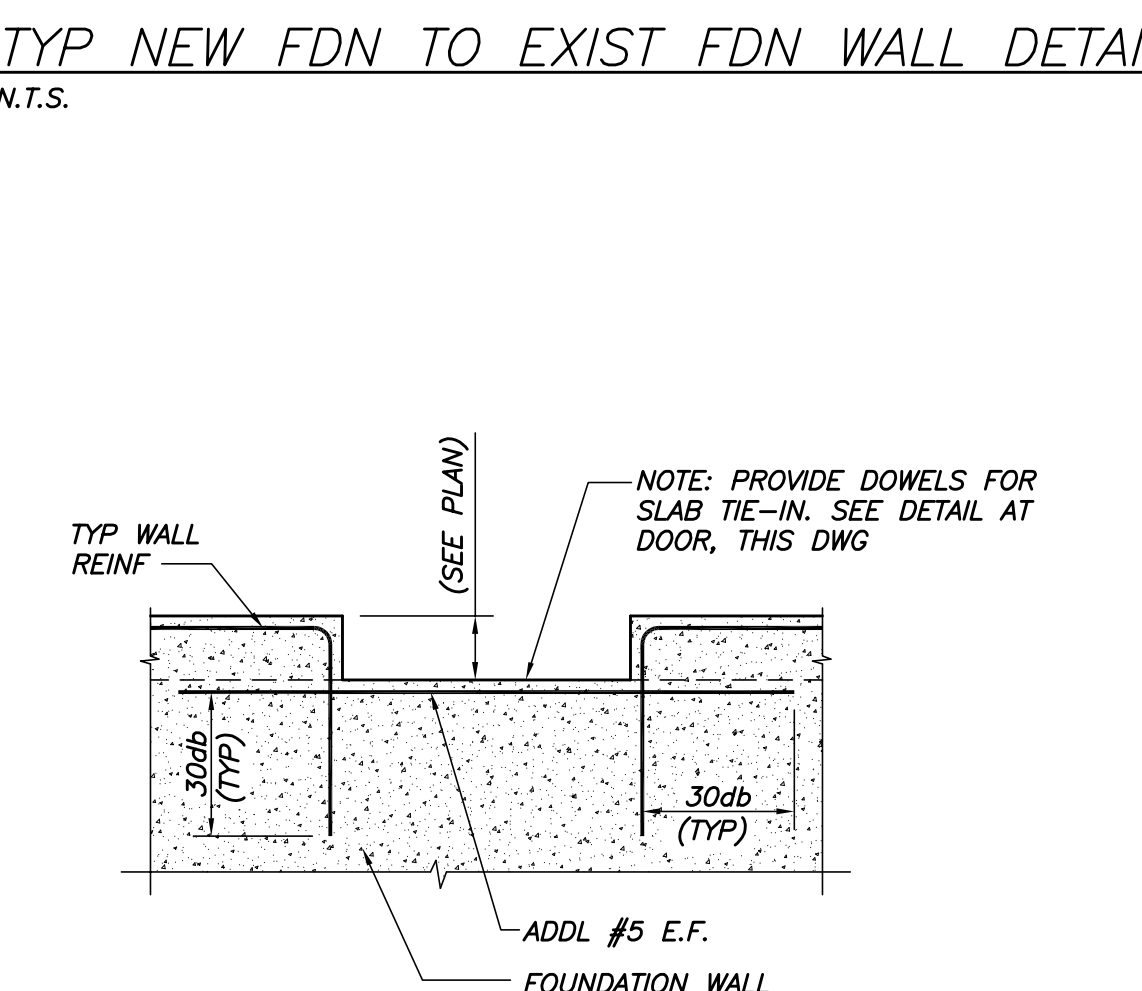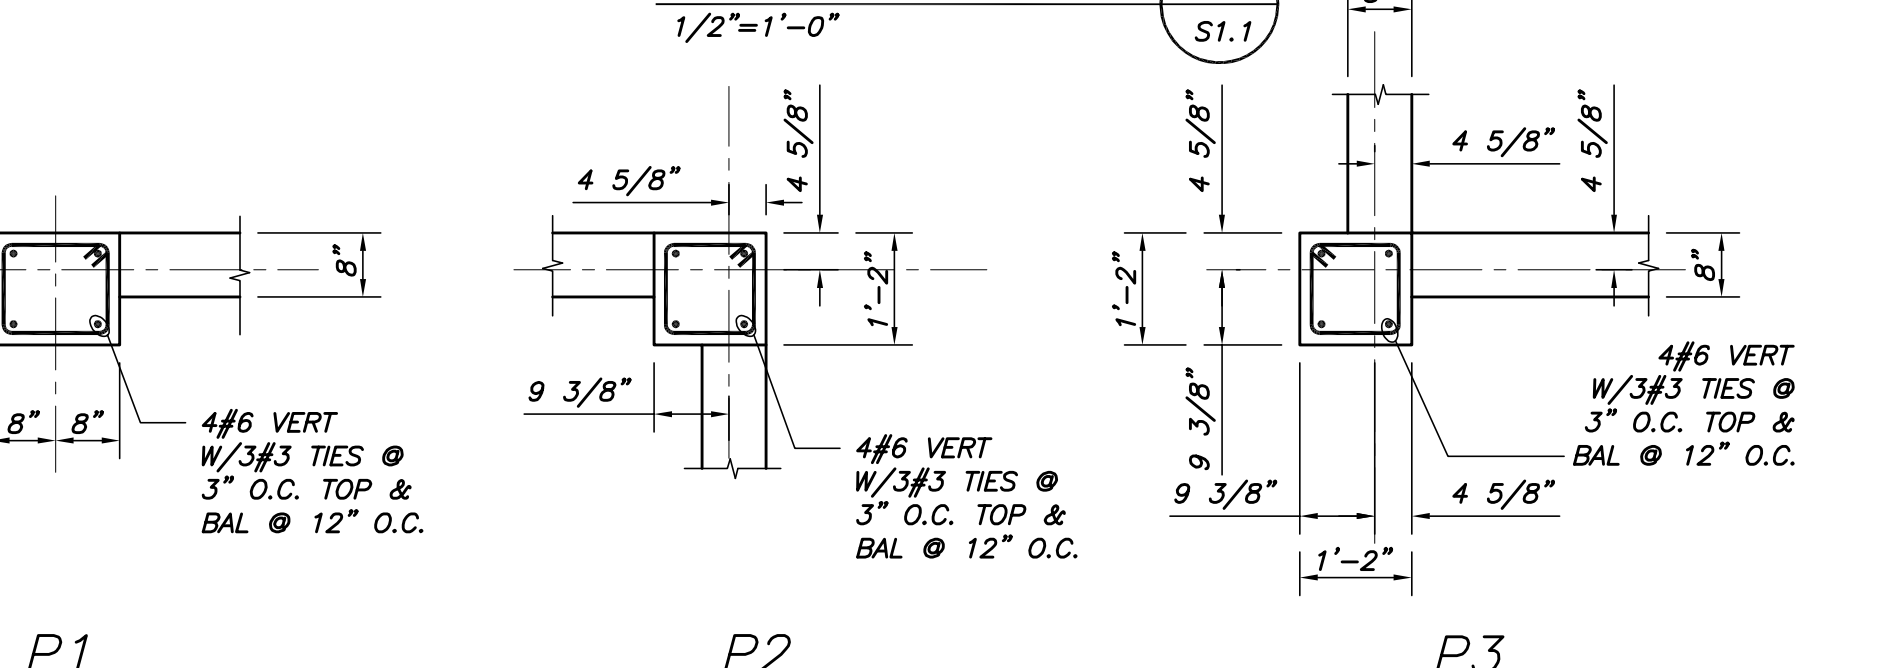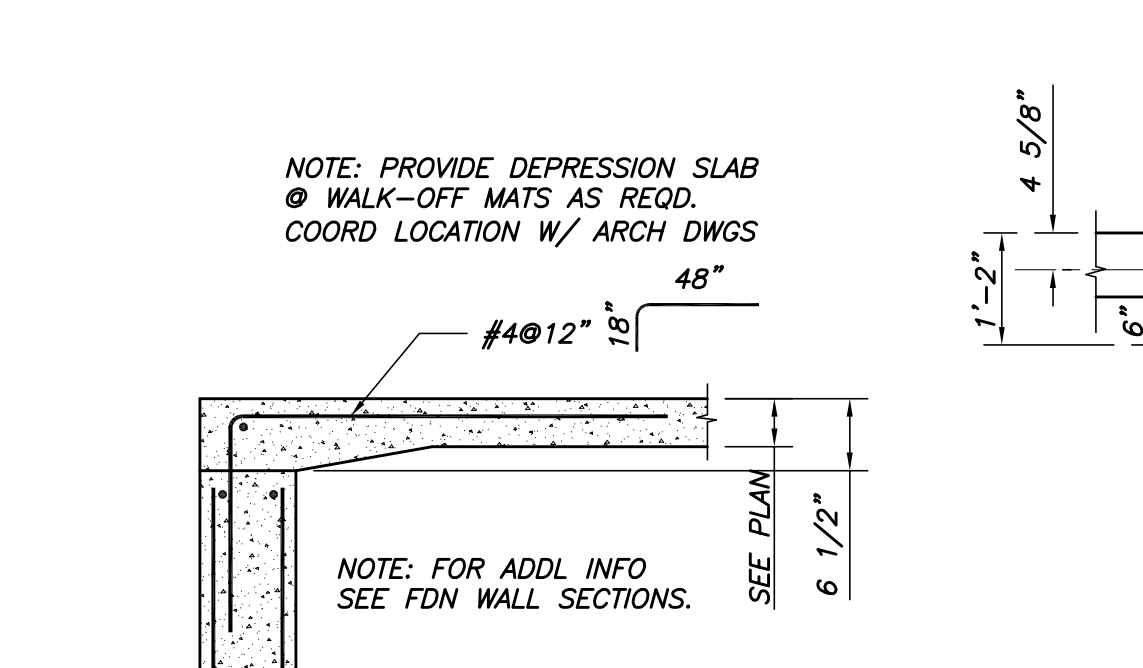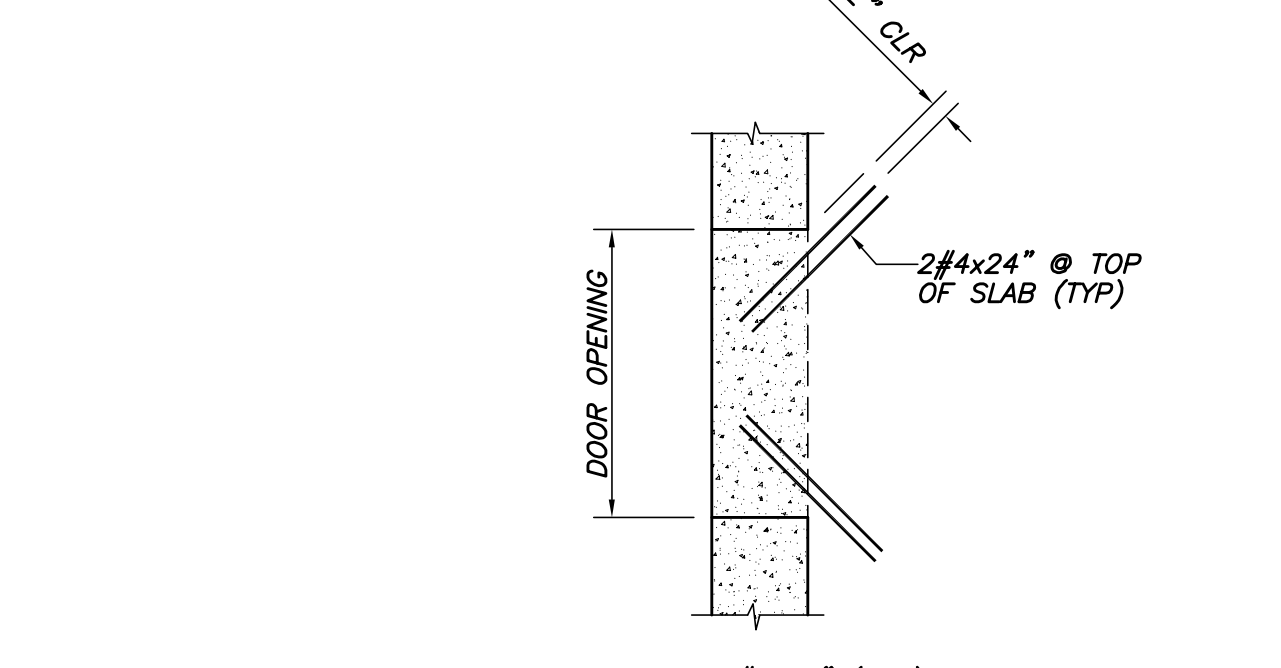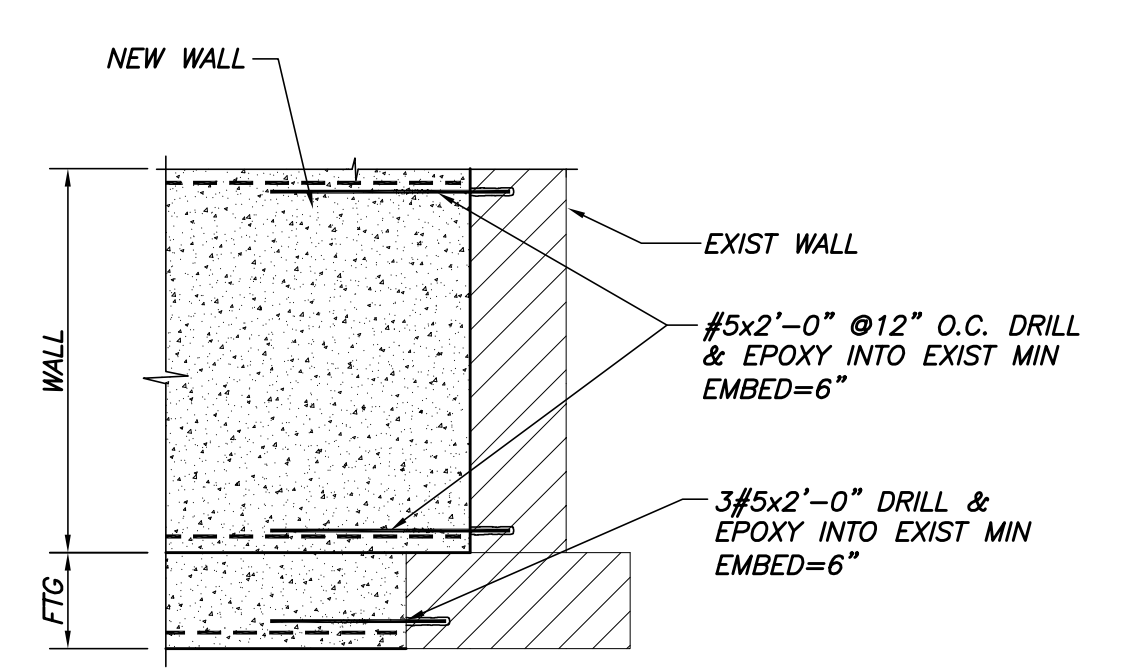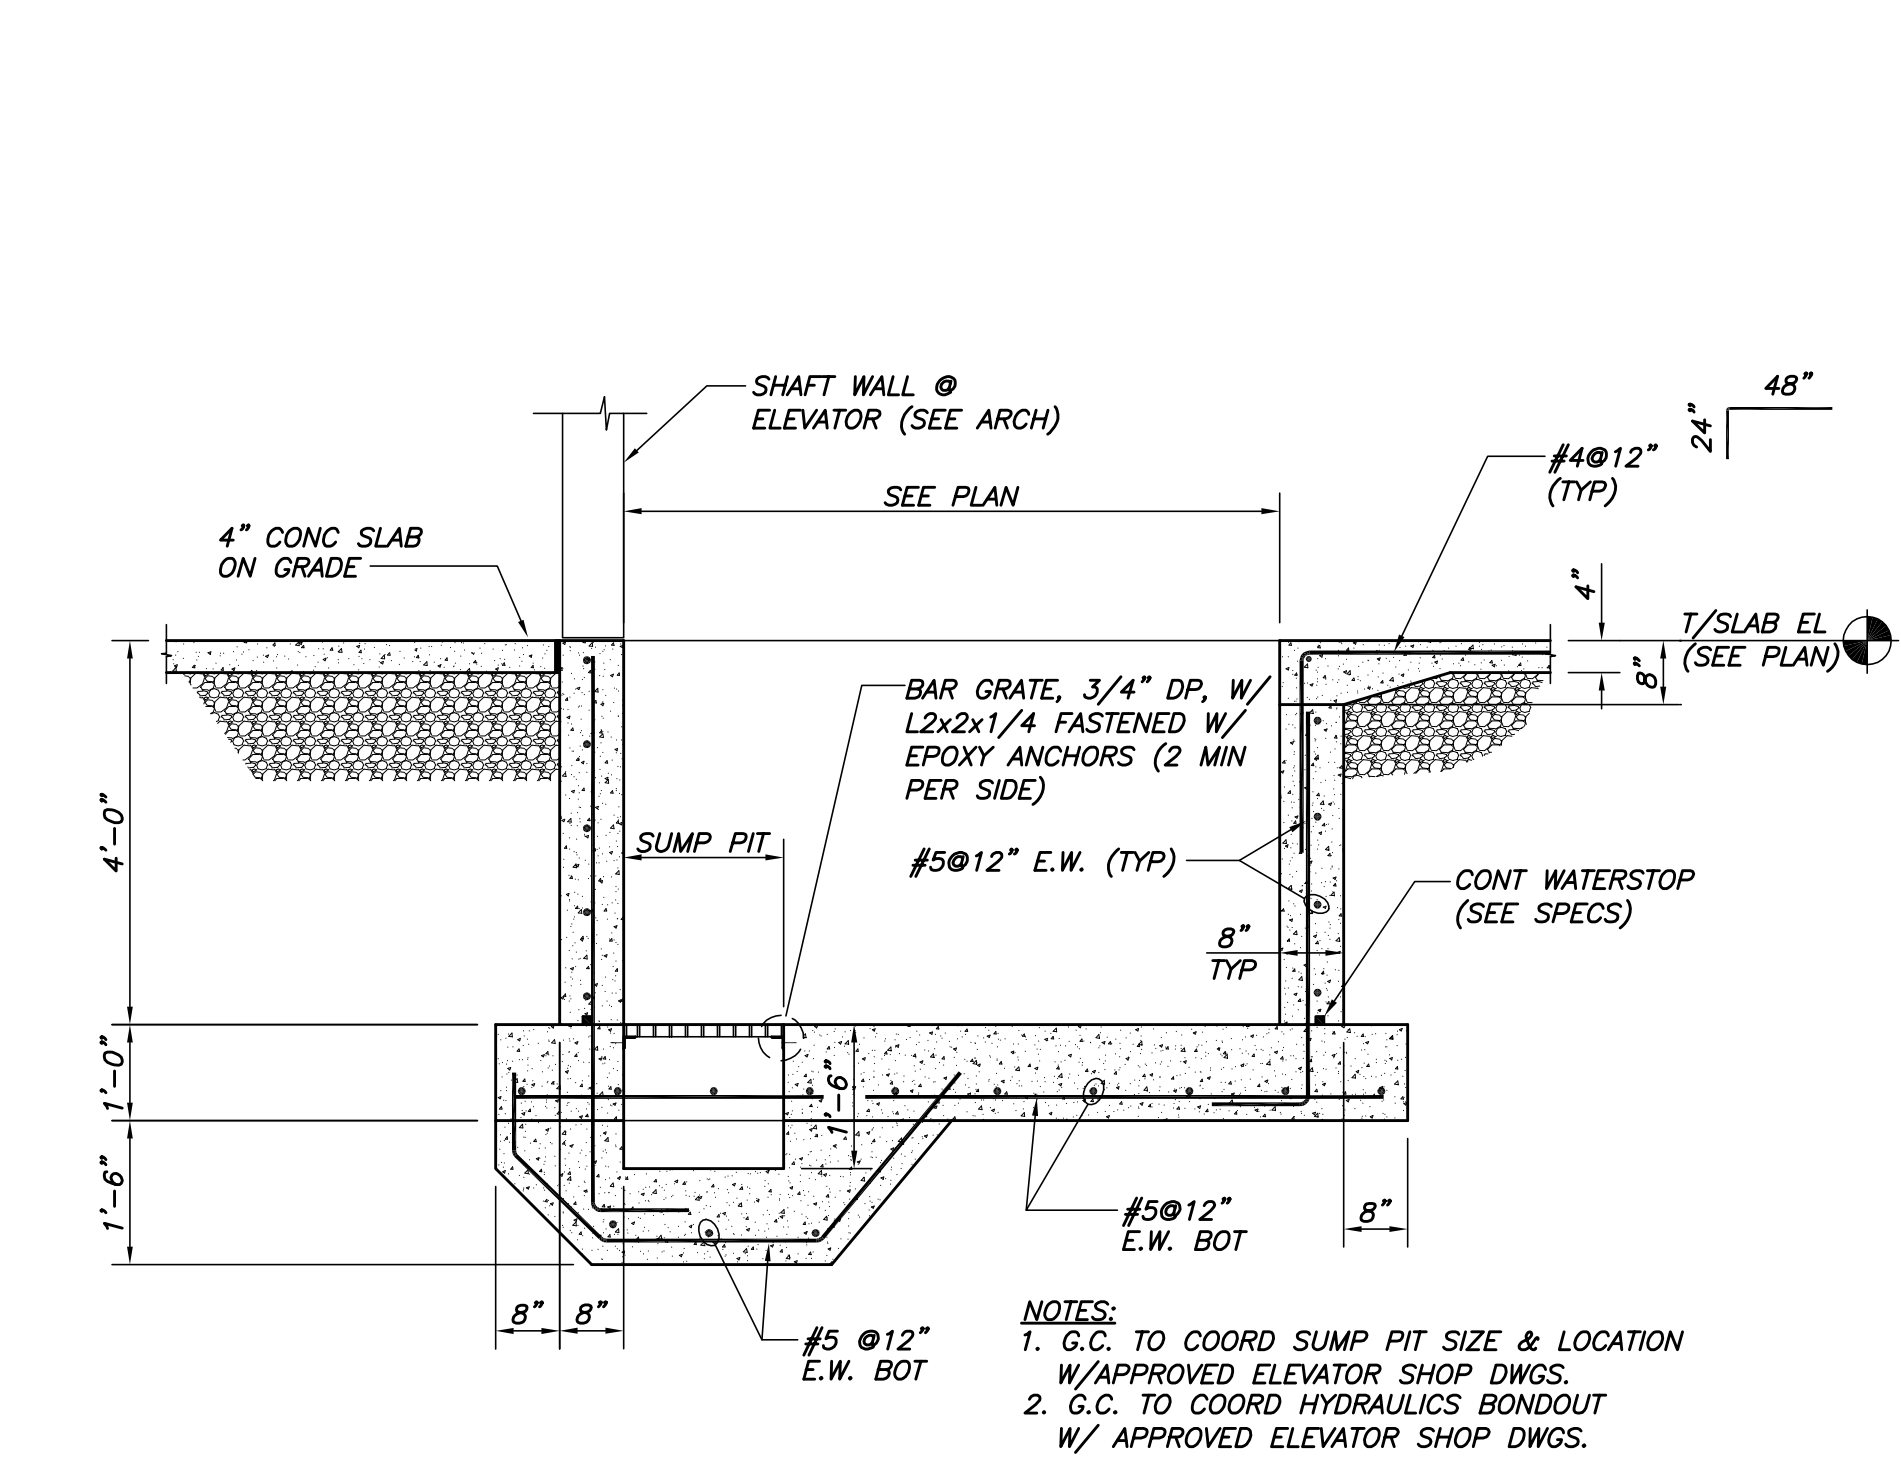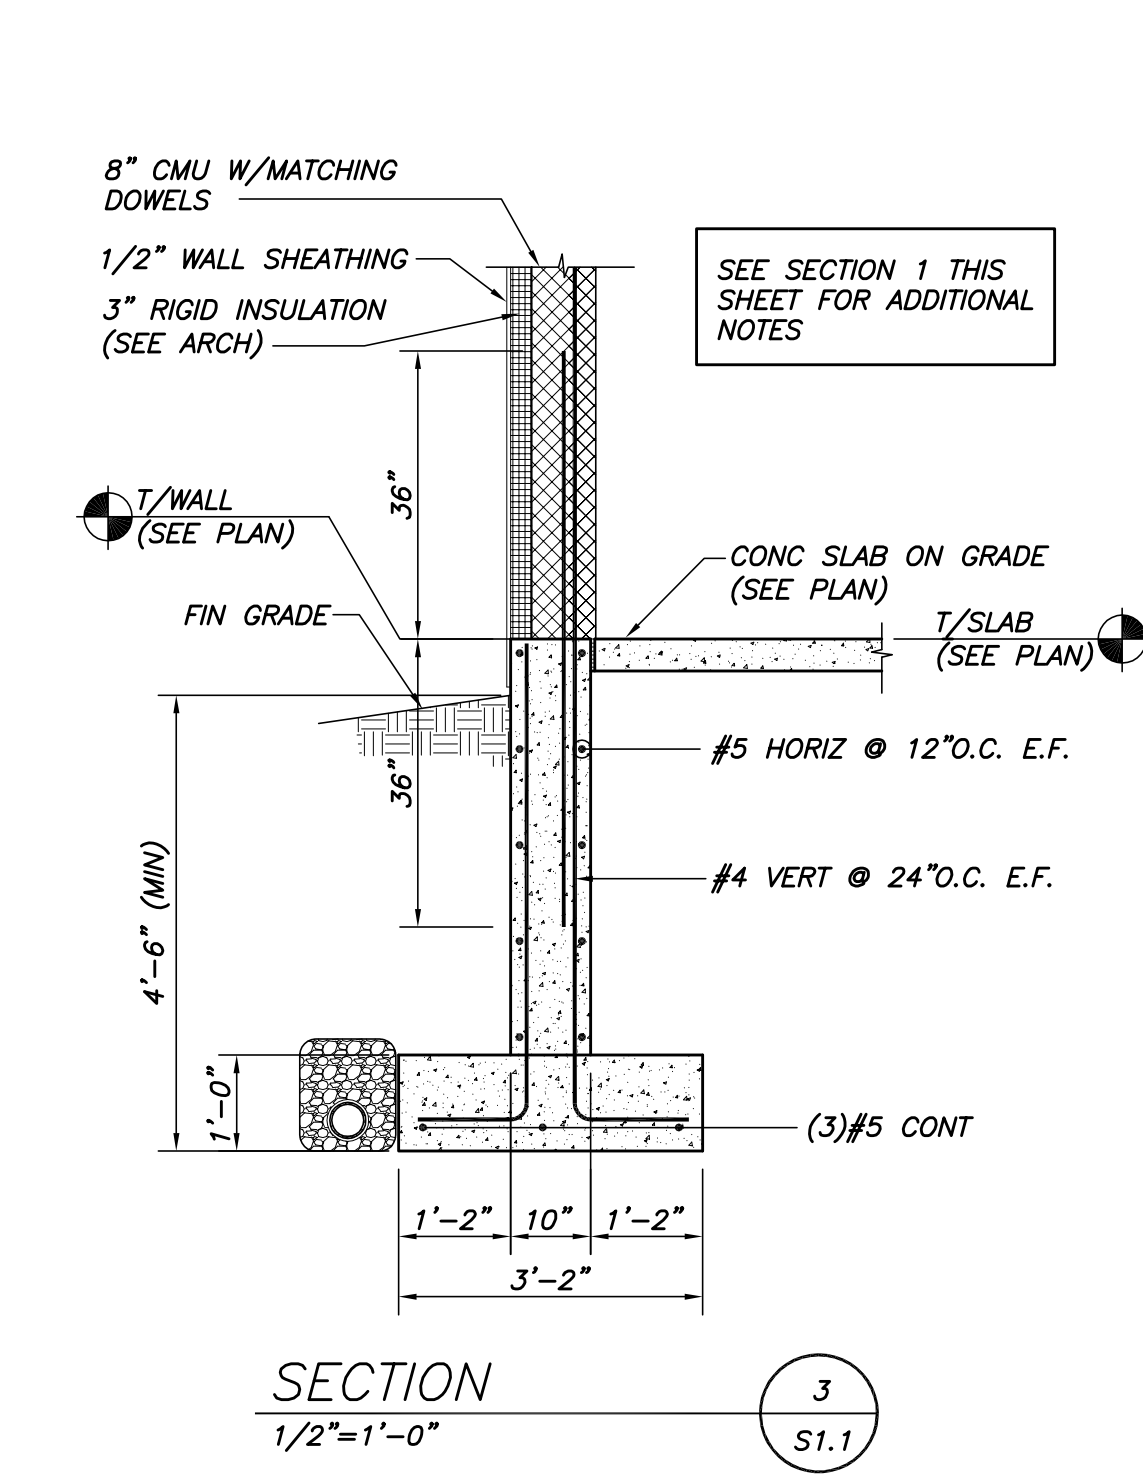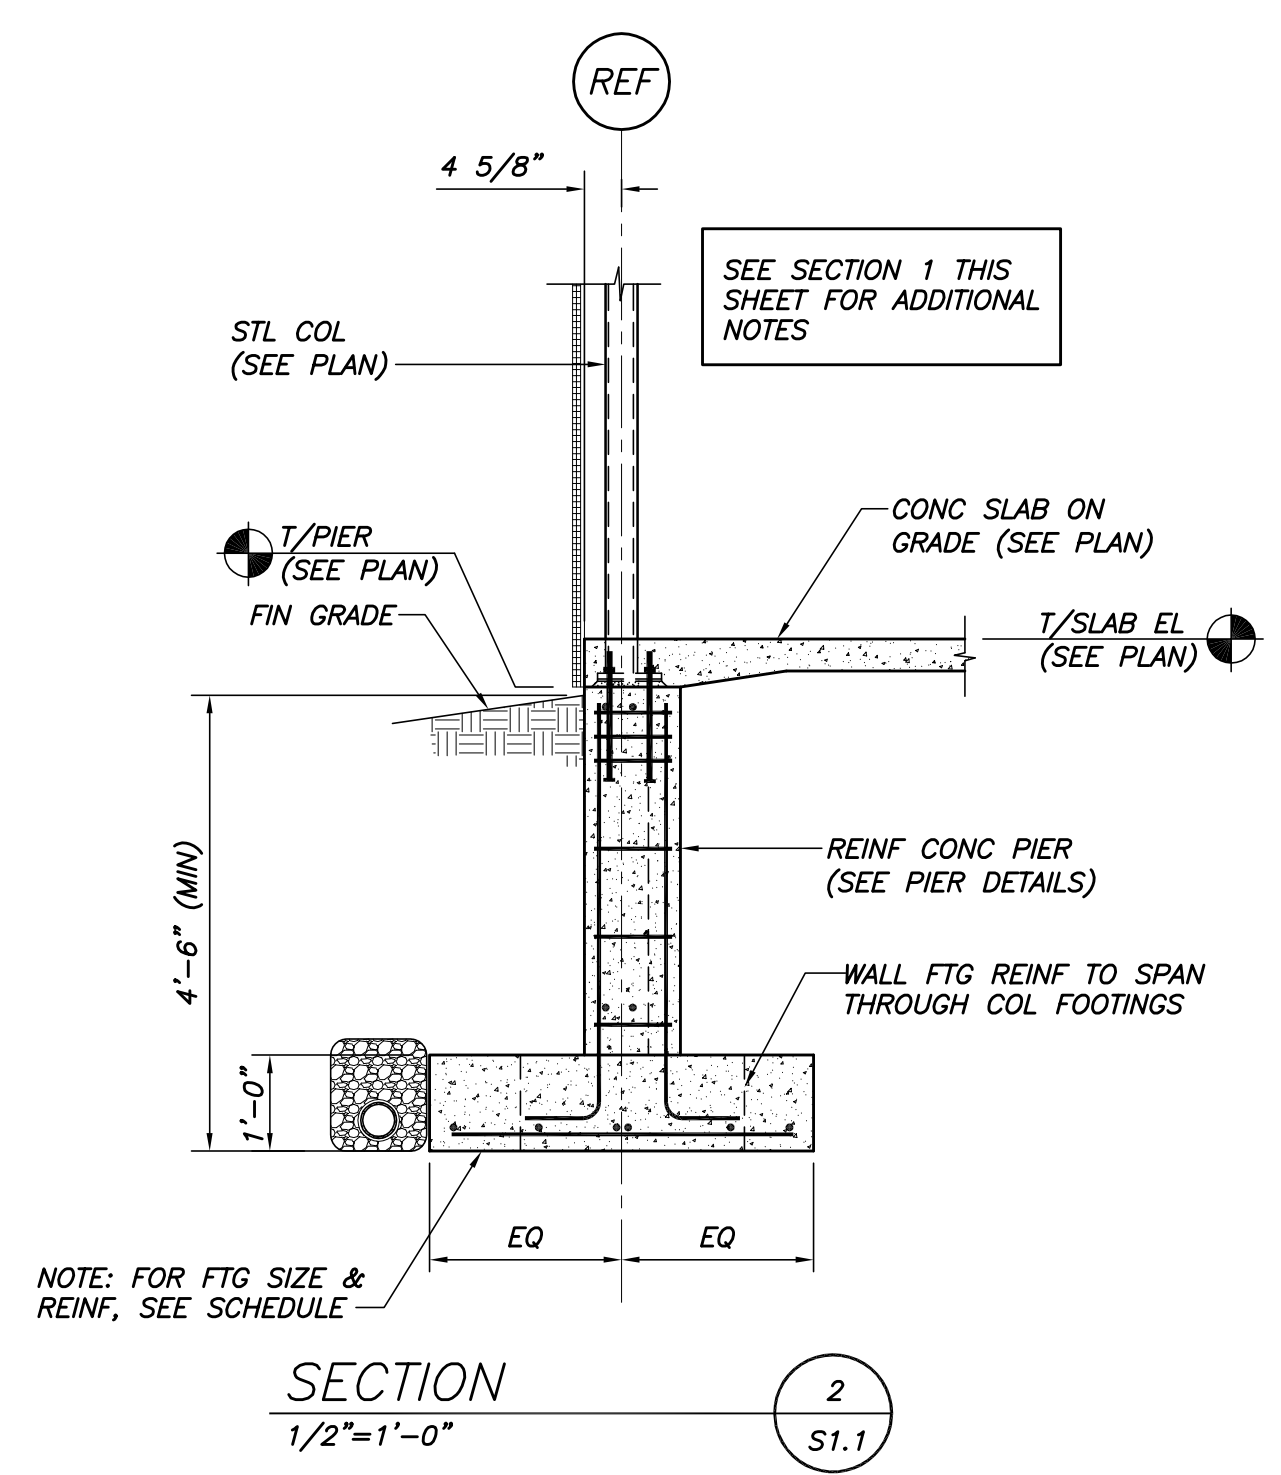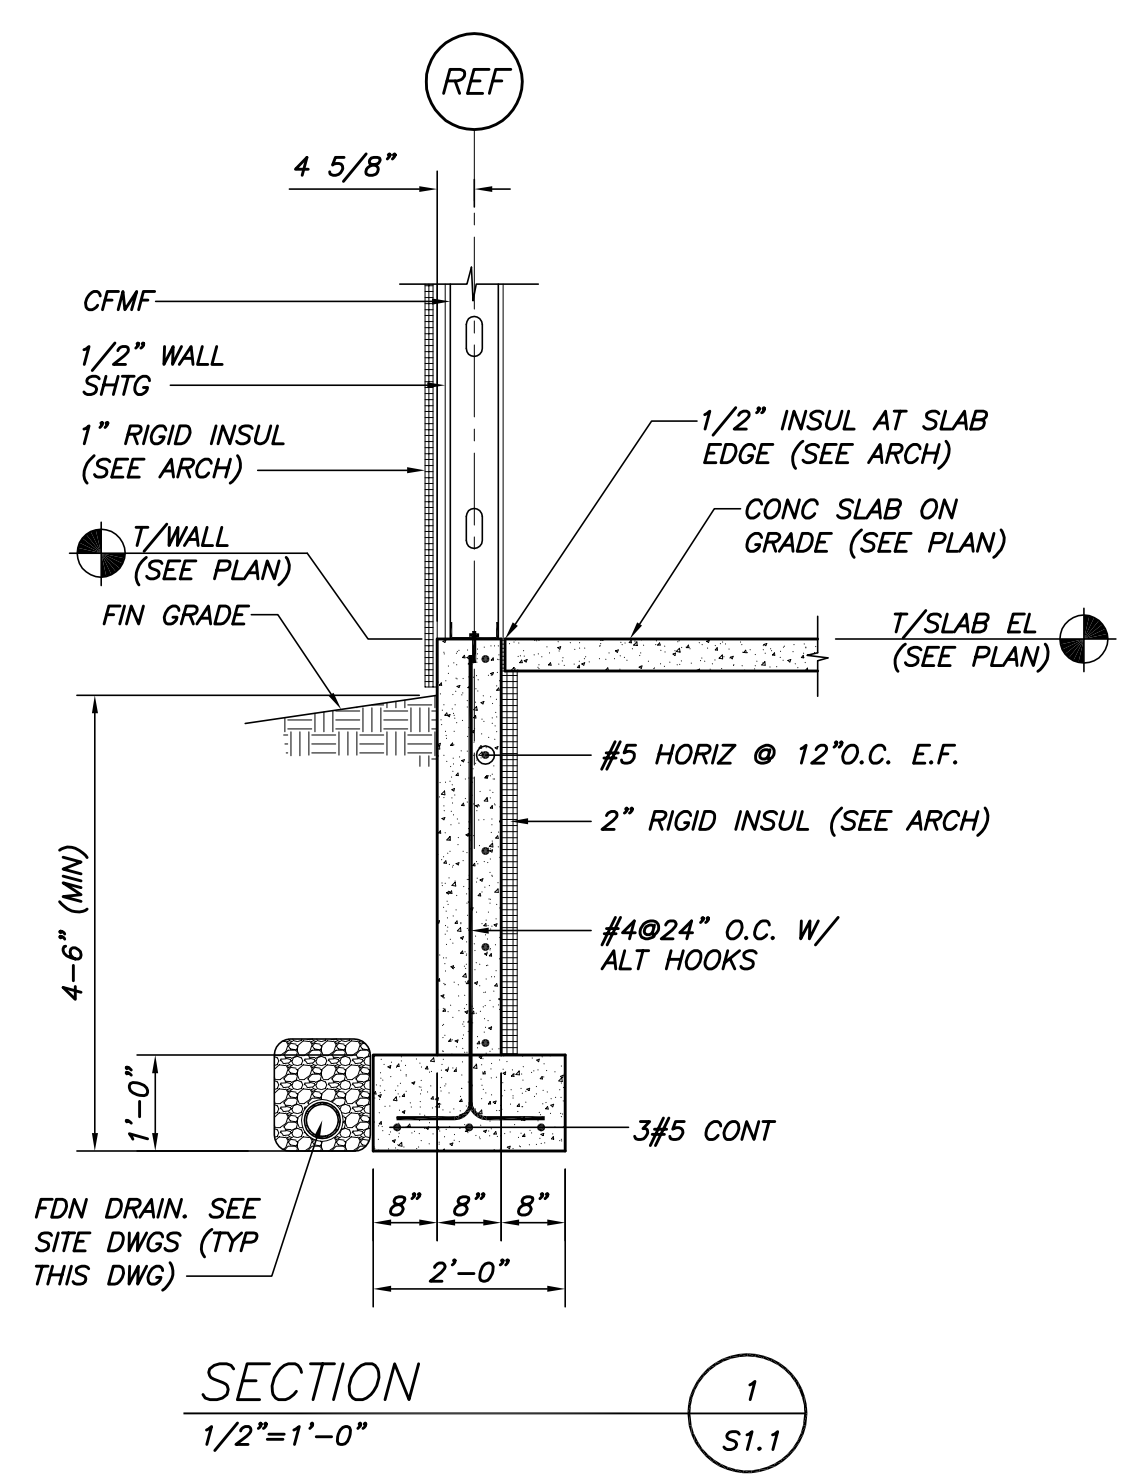

TYP STEP FOOTING DETAIL
 N.T.S. t = FOOTING THICKNESS

TYP SLAB ON GRADE CONST JOINT DETAIL
 N.T.S. t = WALL THICKNESS

TYP SLAB ON GRADE CONTRACTION JOINT DETAIL
 N.T.S.

SECTION 5
 1/2"=1'-0" S1.1