


AUTOMATIC  
MECHANICAL GAS  
SHUTOFF VALVE  
ABOVE CEILING

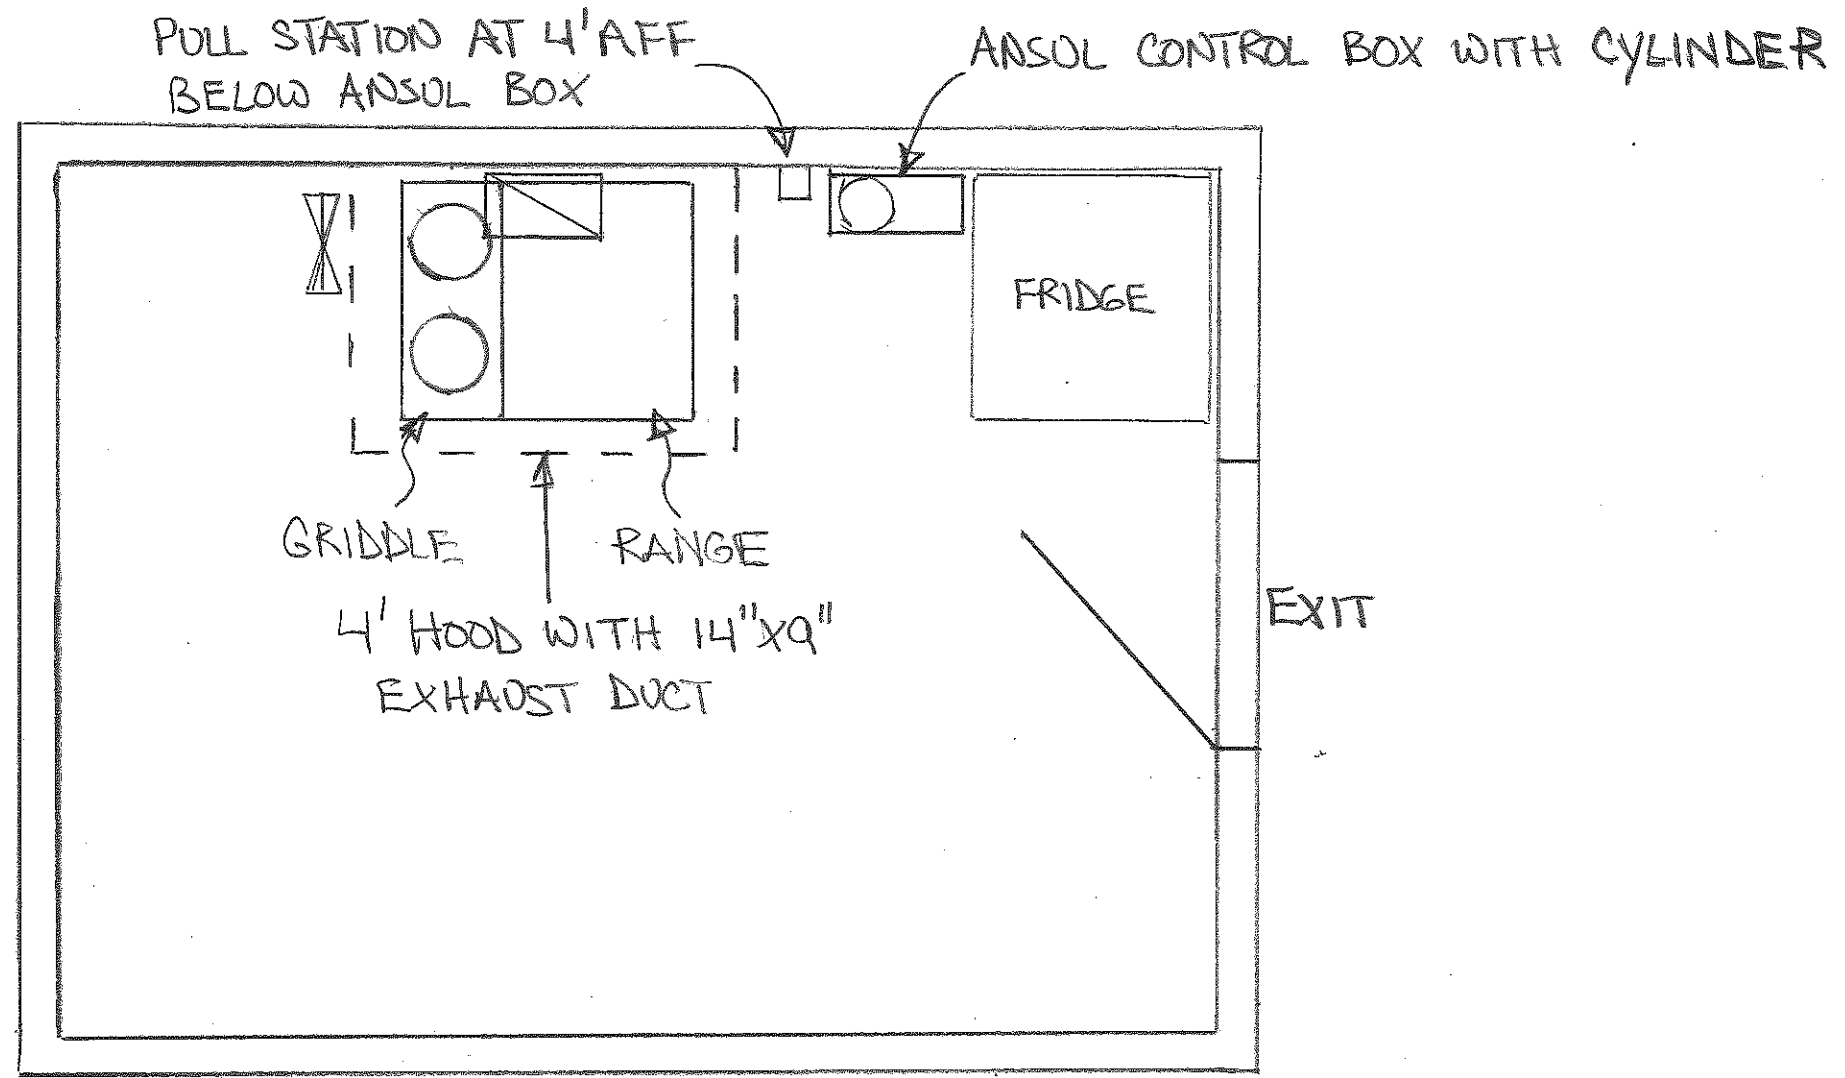

LOBBY KITCHEN PLAN

<b>tyco</b> <b>Fire &amp; Security</b>		<b>SimplexGrinnell</b> EXECUTIVE OFFICES - HOUSTON, TEXAS, USA LOCAL OFFICE: WESTBROOK, ME.		<b>SYSTEM INFO</b>				CONTRACT NAME: SEASIDE REHAB 850 BAXTER BLVD. PORTLAND, ME 04103		SCALE: 1/4" = 1/2' / 1/2" = 1'																															
APPROVALS <input type="checkbox"/> OUT _____ IN _____ <input type="checkbox"/> OUT _____ IN _____ <input type="checkbox"/> OUT _____ IN _____				<table border="1"> <thead> <tr> <th>SYSTEM NAME/NO.</th> <th>SYSTEM TYPE</th> <th>VALVE SIZE</th> <th>SYSTEM AREA</th> </tr> </thead> <tbody> <tr><td> </td><td> </td><td> </td><td> </td></tr> <tr><td> </td><td> </td><td> </td><td> </td></tr> <tr><td> </td><td> </td><td> </td><td> </td></tr> <tr><td> </td><td> </td><td> </td><td> </td></tr> </tbody> </table>				SYSTEM NAME/NO.	SYSTEM TYPE	VALVE SIZE	SYSTEM AREA																	CONTRACT WITH:		DRAWN BY: T&H		CHECKED BY:									
SYSTEM NAME/NO.	SYSTEM TYPE	VALVE SIZE	SYSTEM AREA																																						
REVISIONS				CALCULATION DESIGN DATA				ENGINEERING DEPARTMENT		PLANS PREPARED AT: SIMPLEXGRINNELL LP 20 THOMAS DRIVE WESTBROOK, ME. 04092 PHONE: 207-842-8440 FAX: 207-842-6439																															
<table border="1"> <thead> <tr> <th>NO.</th> <th>DATE</th> <th>BY</th> <th>REVISION DESCRIPTION</th> </tr> </thead> <tbody> <tr><td> </td><td> </td><td> </td><td> </td></tr> <tr><td> </td><td> </td><td> </td><td> </td></tr> <tr><td> </td><td> </td><td> </td><td> </td></tr> <tr><td> </td><td> </td><td> </td><td> </td></tr> </tbody> </table>				NO.	DATE	BY	REVISION DESCRIPTION																	<table border="1"> <thead> <tr> <th>REM. AREA NAME/NO.</th> <th>HAZARD CLASSIFICATION</th> </tr> </thead> <tbody> <tr><td> </td><td> </td></tr> <tr><td> </td><td> </td></tr> <tr><td> </td><td> </td></tr> <tr><td> </td><td> </td></tr> </tbody> </table>				REM. AREA NAME/NO.	HAZARD CLASSIFICATION									DESCRIPTION: <b>SEE CALC SHEETS</b>		CONTRACT NO:	
NO.	DATE	BY	REVISION DESCRIPTION																																						
REM. AREA NAME/NO.	HAZARD CLASSIFICATION	
ANSOL KITCHEN HOOD FIRE SUPPRESSION SYSTEM				DATE: 4-27-15				DRAWING NO.																																	