




R-TANK PIPE AND OBSERVATION PORT CONNECTIONS
NOT TO SCALE

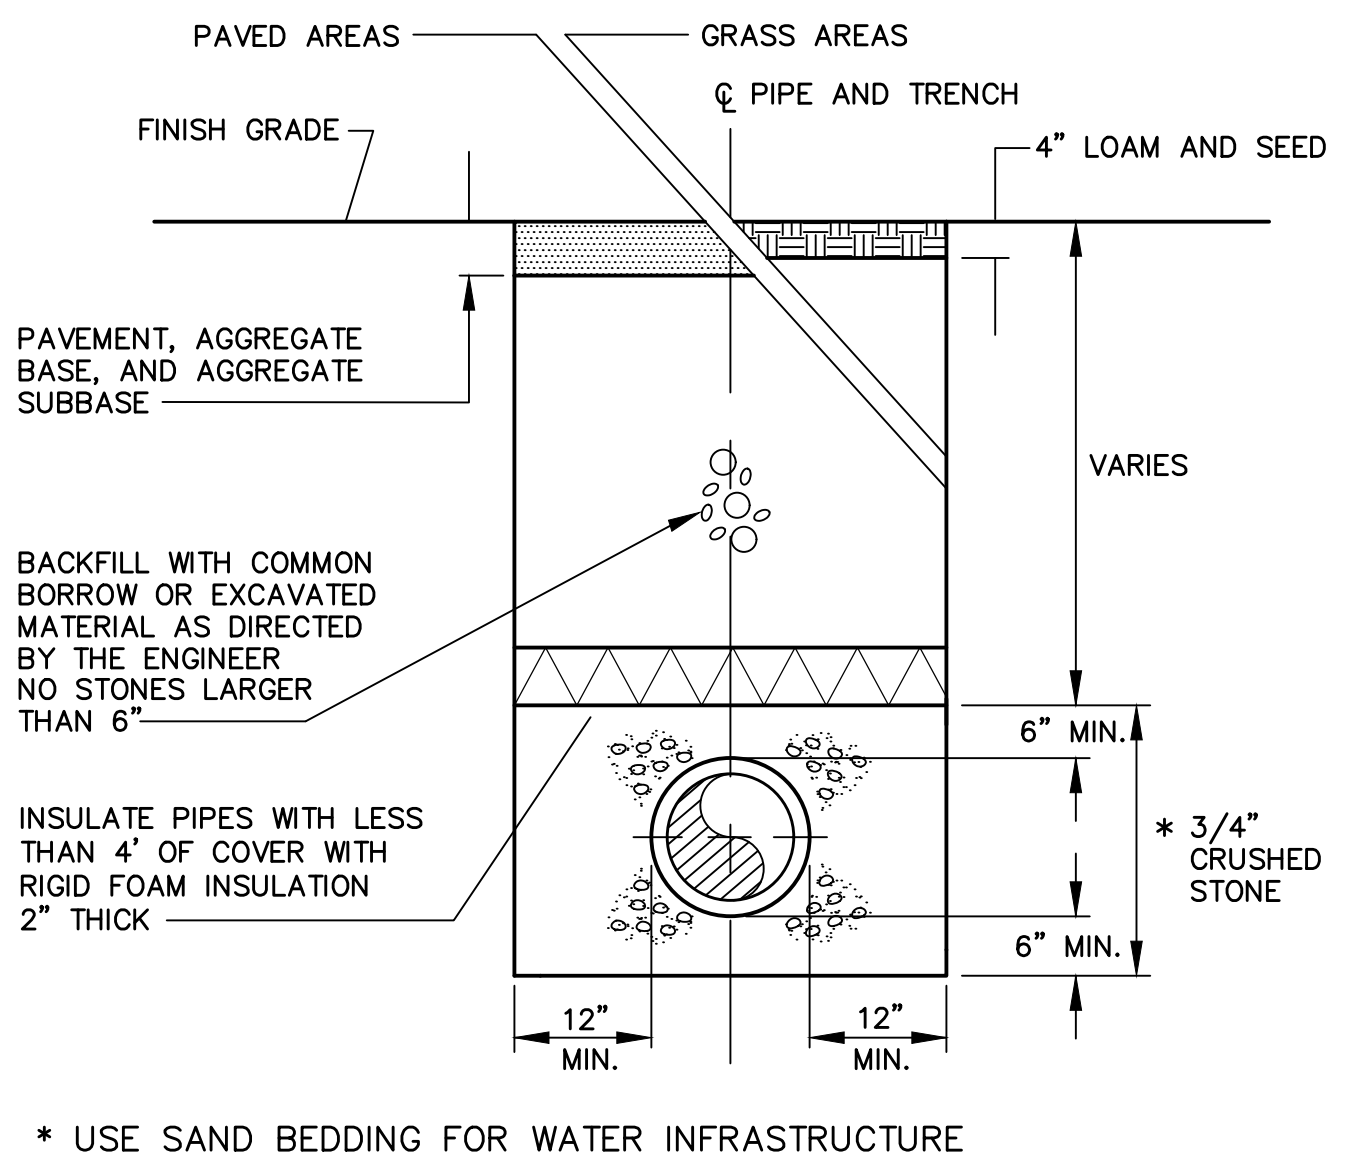


TYPICAL TRENCH REPAIR DETAIL
NOT TO SCALE

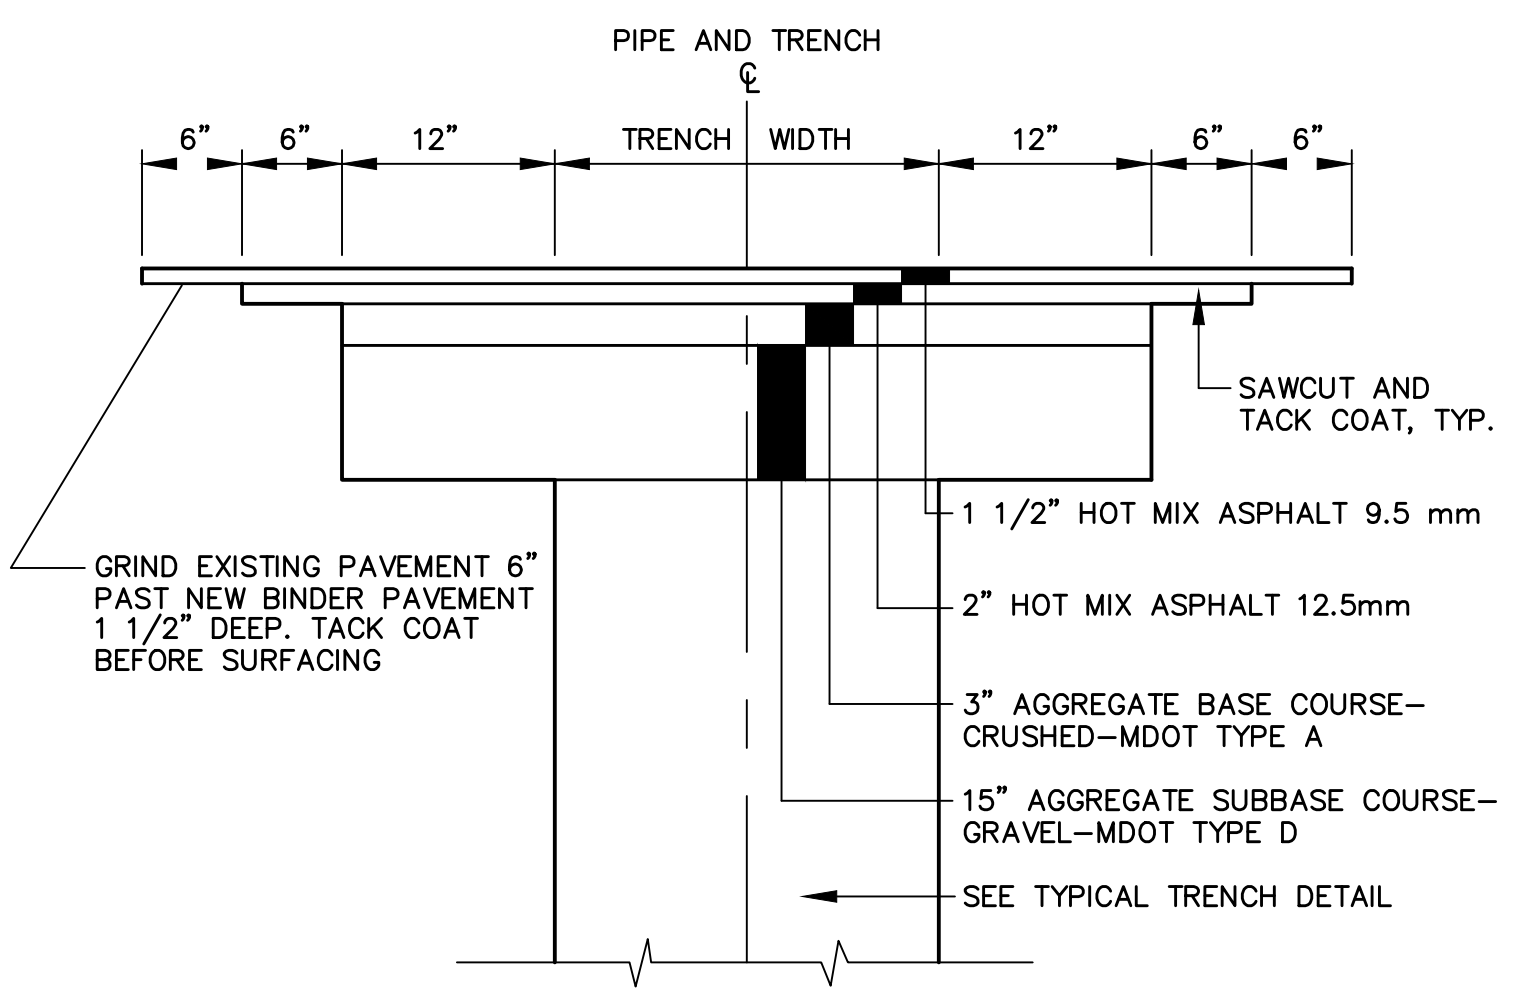


TYPICAL TRENCH PAVING DETAIL
NOT TO SCALE

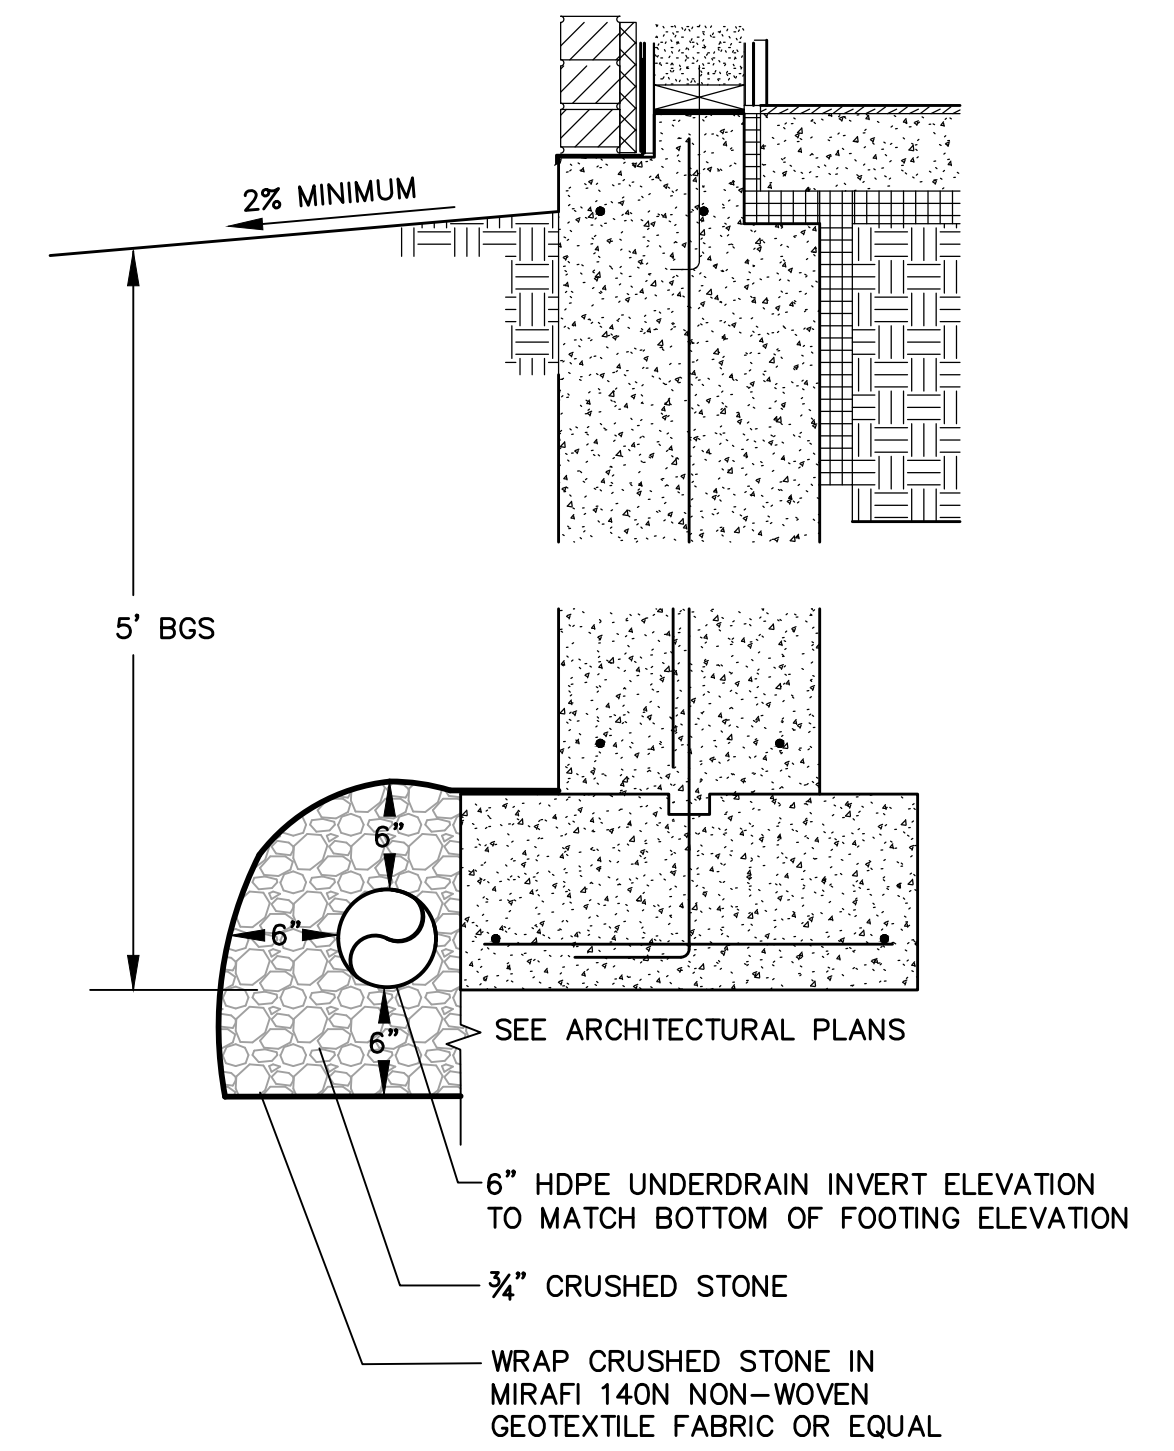

FOOTING DRAIN DETAIL
NOT TO SCALE

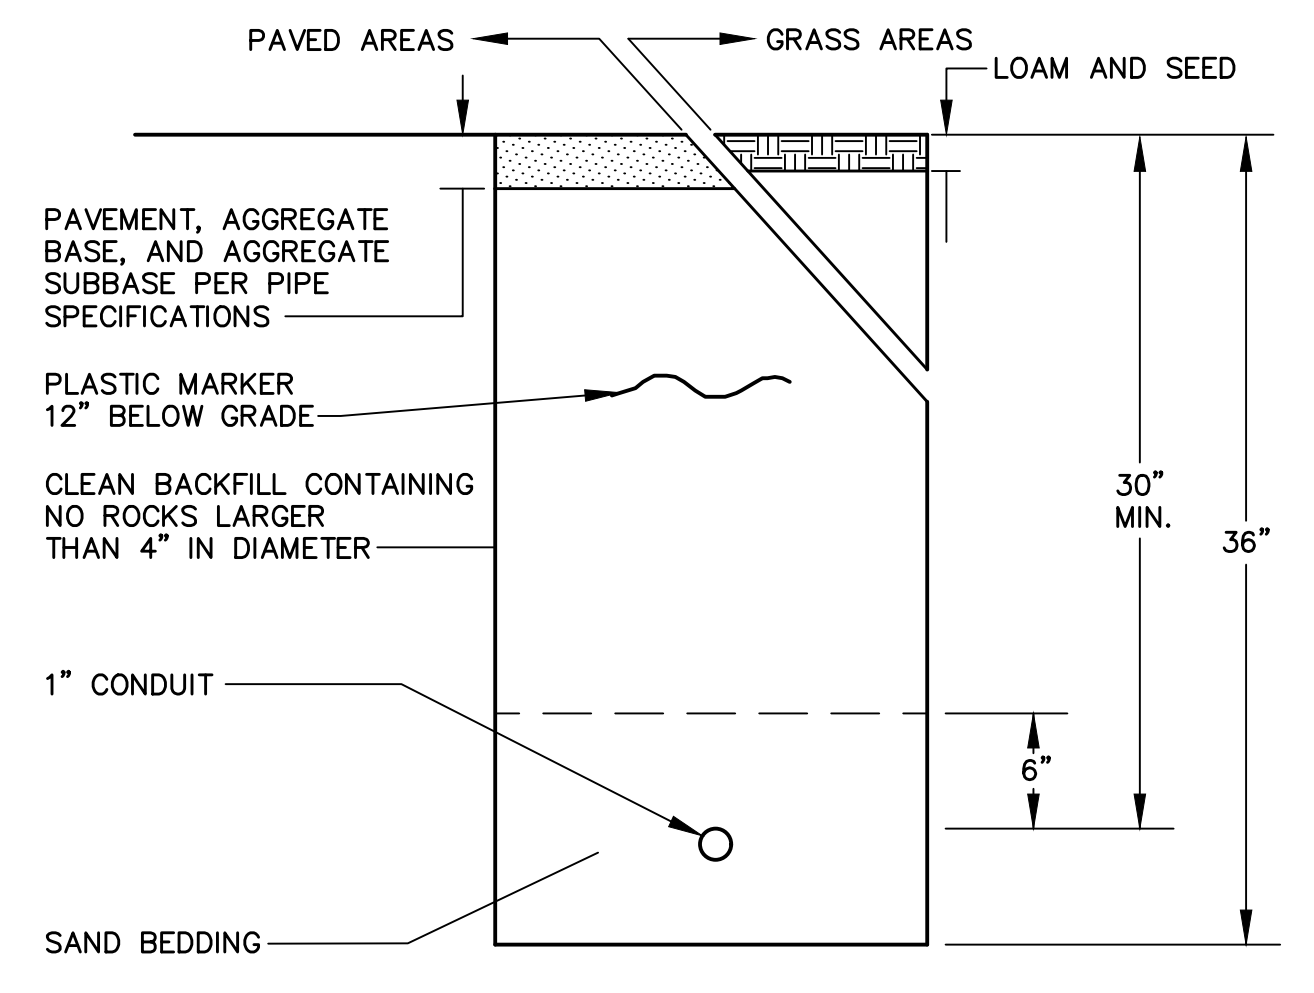

STREET LIGHTING CONDUIT TRENCH DETAIL
NOT TO SCALE

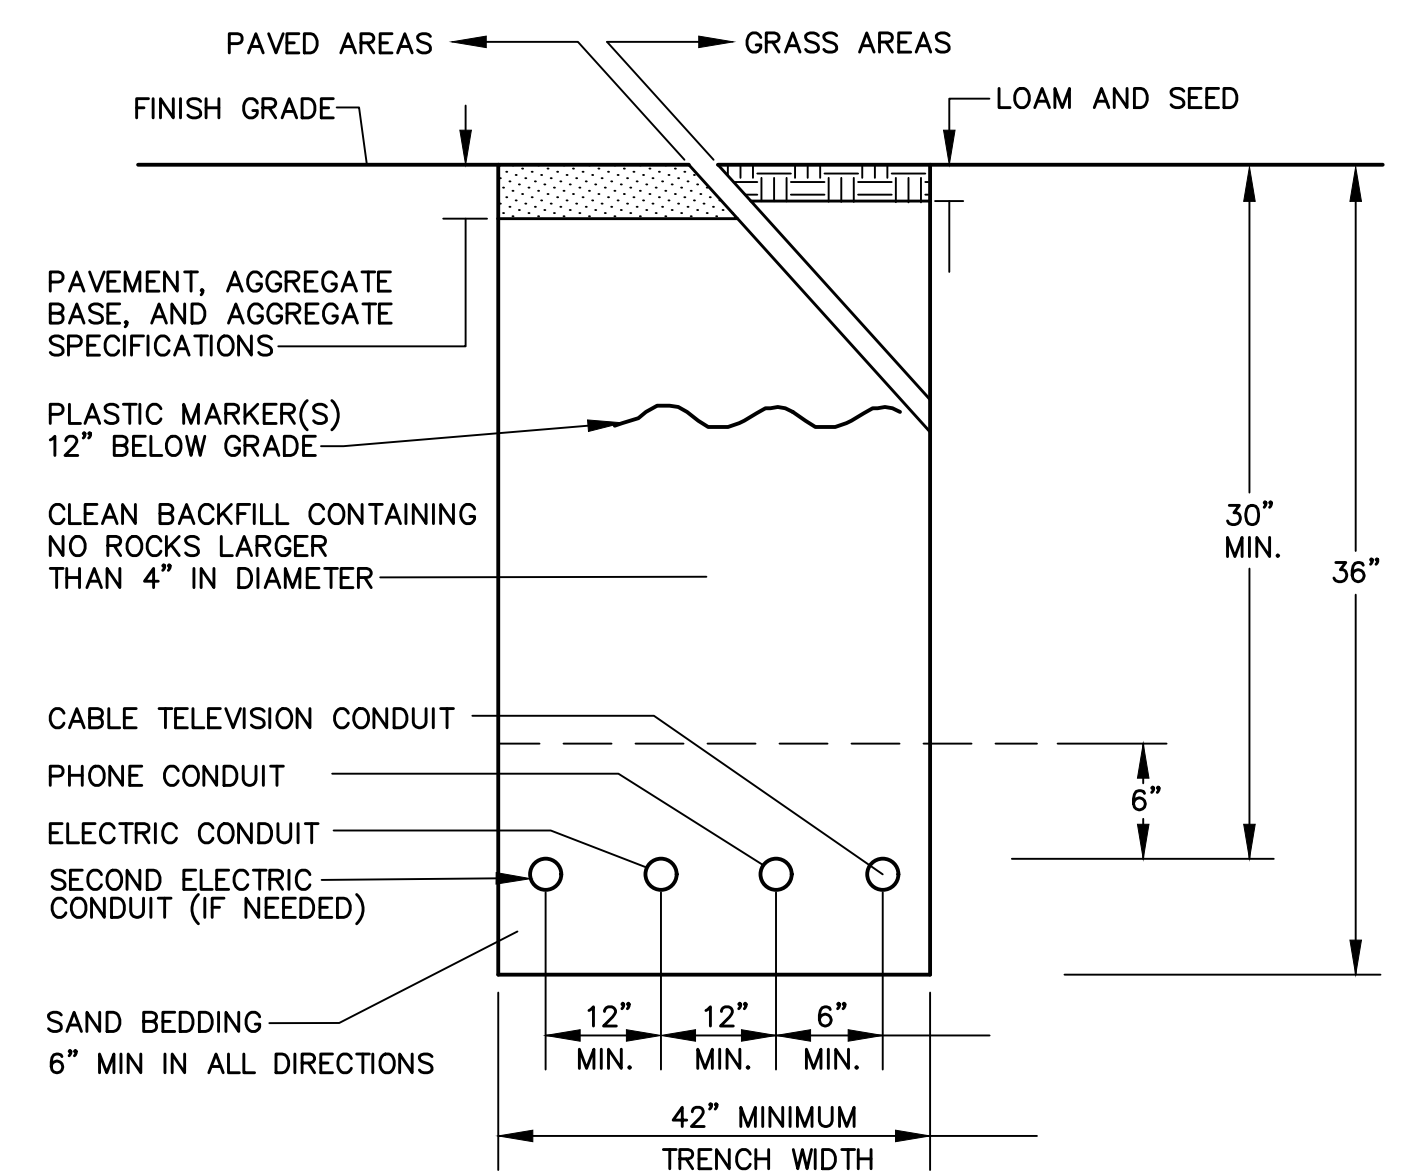

UTILITY TRENCH DETAIL
NOT TO SCALE

FOR PERMITTING

**Front Street
Redevelopment**

Front Street
Portland, ME

Applicant:



FRONT STREET HOUSING
REDEVELOPMENT, LP
14 BAXTER BLVD.
PORTLAND, ME 04101

Consultants:



Utile, Inc. | Architecture + Planning
50 Summer Street | Boston, MA 02110

Architect:
Utile
50 Summer St
Boston, MA 02111
(617) 423-7200



Landscape Architect
Carroll Associates
217 Commercial Street
Portland, Maine 04101
207.772.1552



Civil Engineer
Ransom Consulting, Inc.
400 Commercial Street, Suite 404
Portland, Maine 04101
207-772-2891



CIVIL DETAILS

A	PERMITTING	10-10-17
No.	Revision/Issue	Date
Design by:	JIM	Checked by: SJB
Drawn by:	TGN	Approved by: SJB
Project:	151.06170	
Sheet No:	C-6.0	