


PG 7/16 JOHANSEN ST LEDGER BOARD DETAIL FOR FRONT DOOR

NOTES: ALL LAG BOLTS ARE TO BE FASTENED AT EVERY EXTERIOR WALL STUD 16" ON CENTER OR 12" ON CENTER AT SILL PLATE

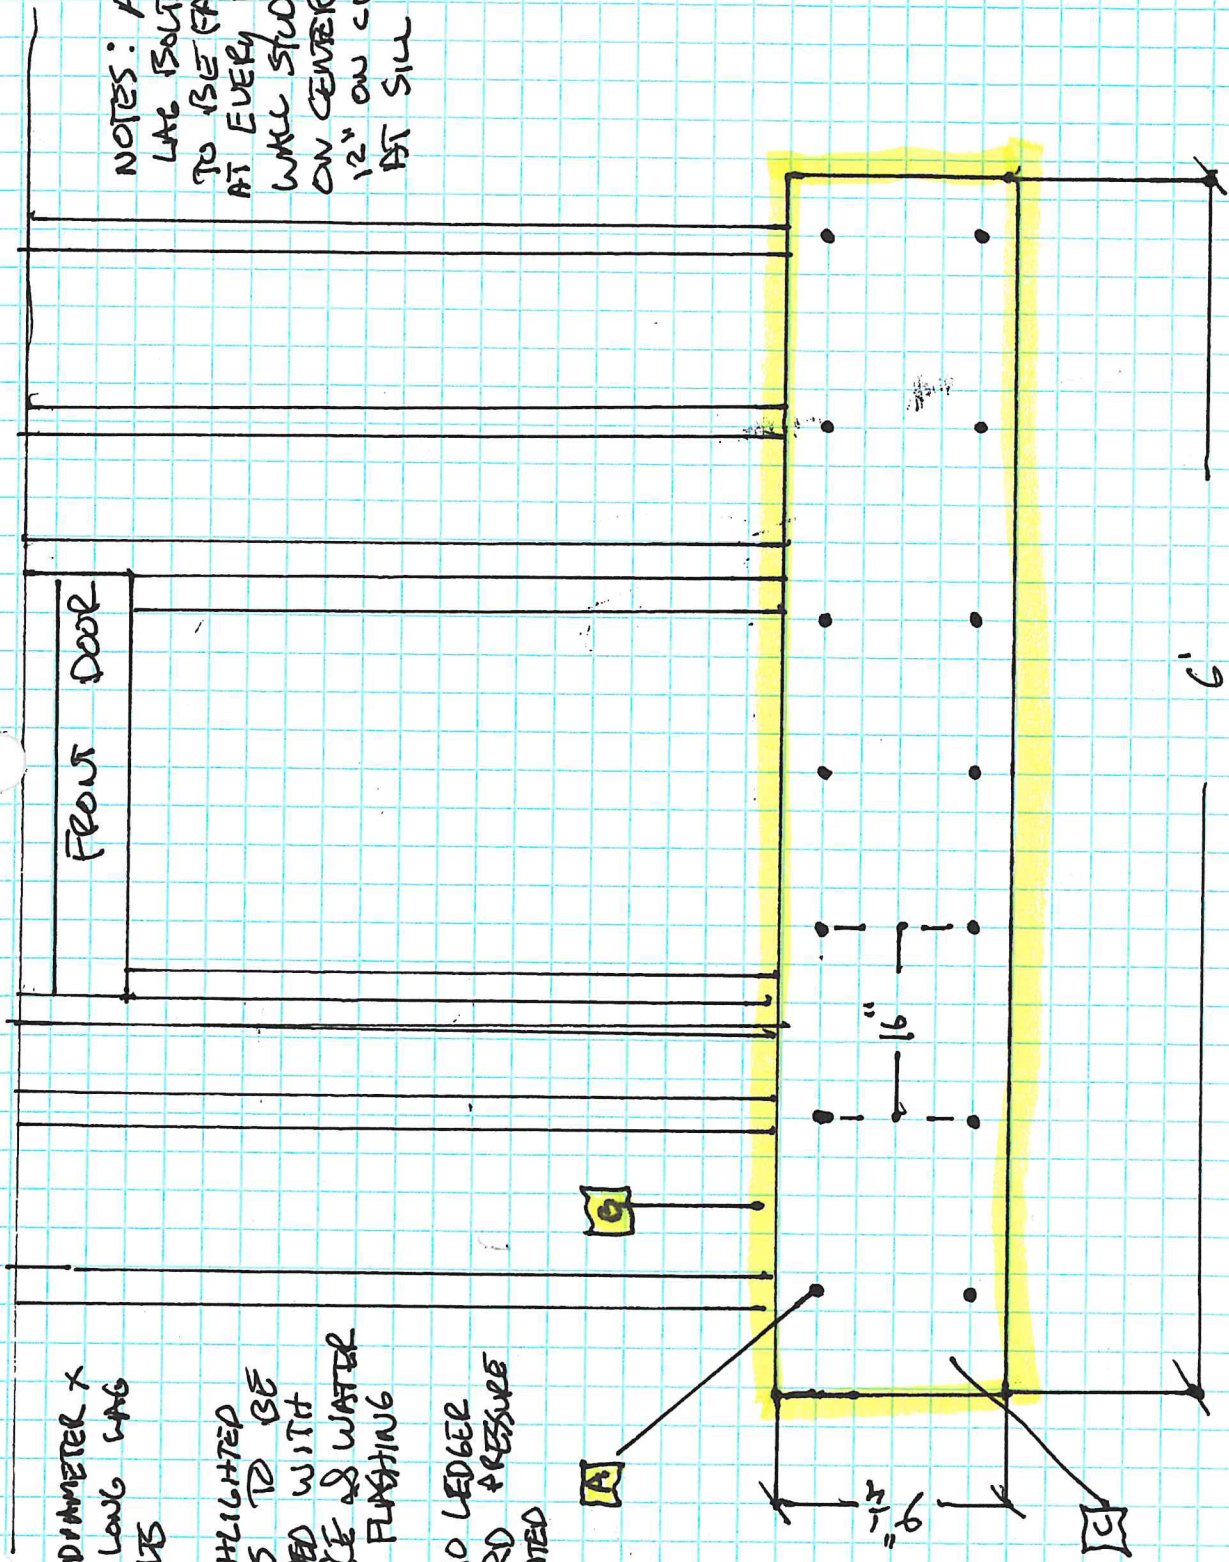

A - 1/2" DIAMETER X 6" LONG WAG BOLTS

B - HIGHLIGHTED AREAS TO BE FLASHED WITH GRAPE ICE & WATER SHIELD FLASHING

C 2X10 LEDGER BOARD PRESSURE TREATED

6'

16"

1/2"