


06.1

# 16 JOHANSEN ST PLOT LAYOUT

REMOVE PRE-FAB 4'x6' CONCRETE STAIRS  
REPLACE WITH  
6'x6'3" LANDING  
& STAIRS TO STREET  
SIDE OF HOUSE

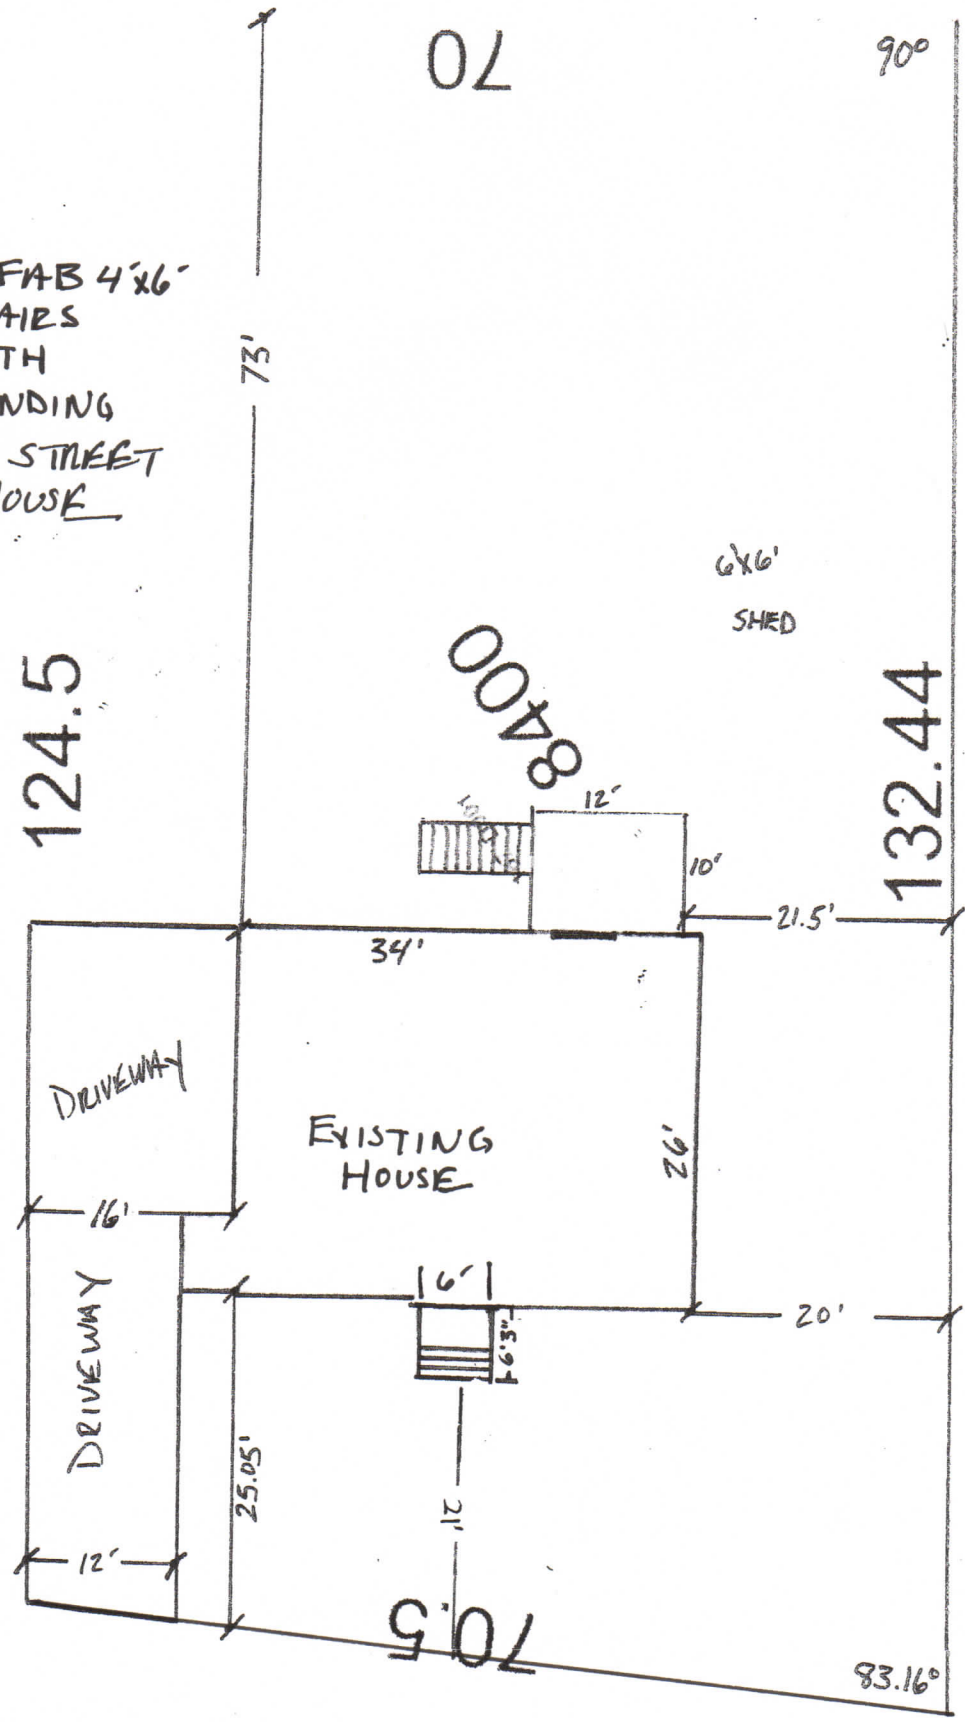

$3/8 = 3ft$