




1
G DECK A - PLAN VIEW - FRAMING AND FOOTINGS
SCALE: 1/2" = 1'-0"

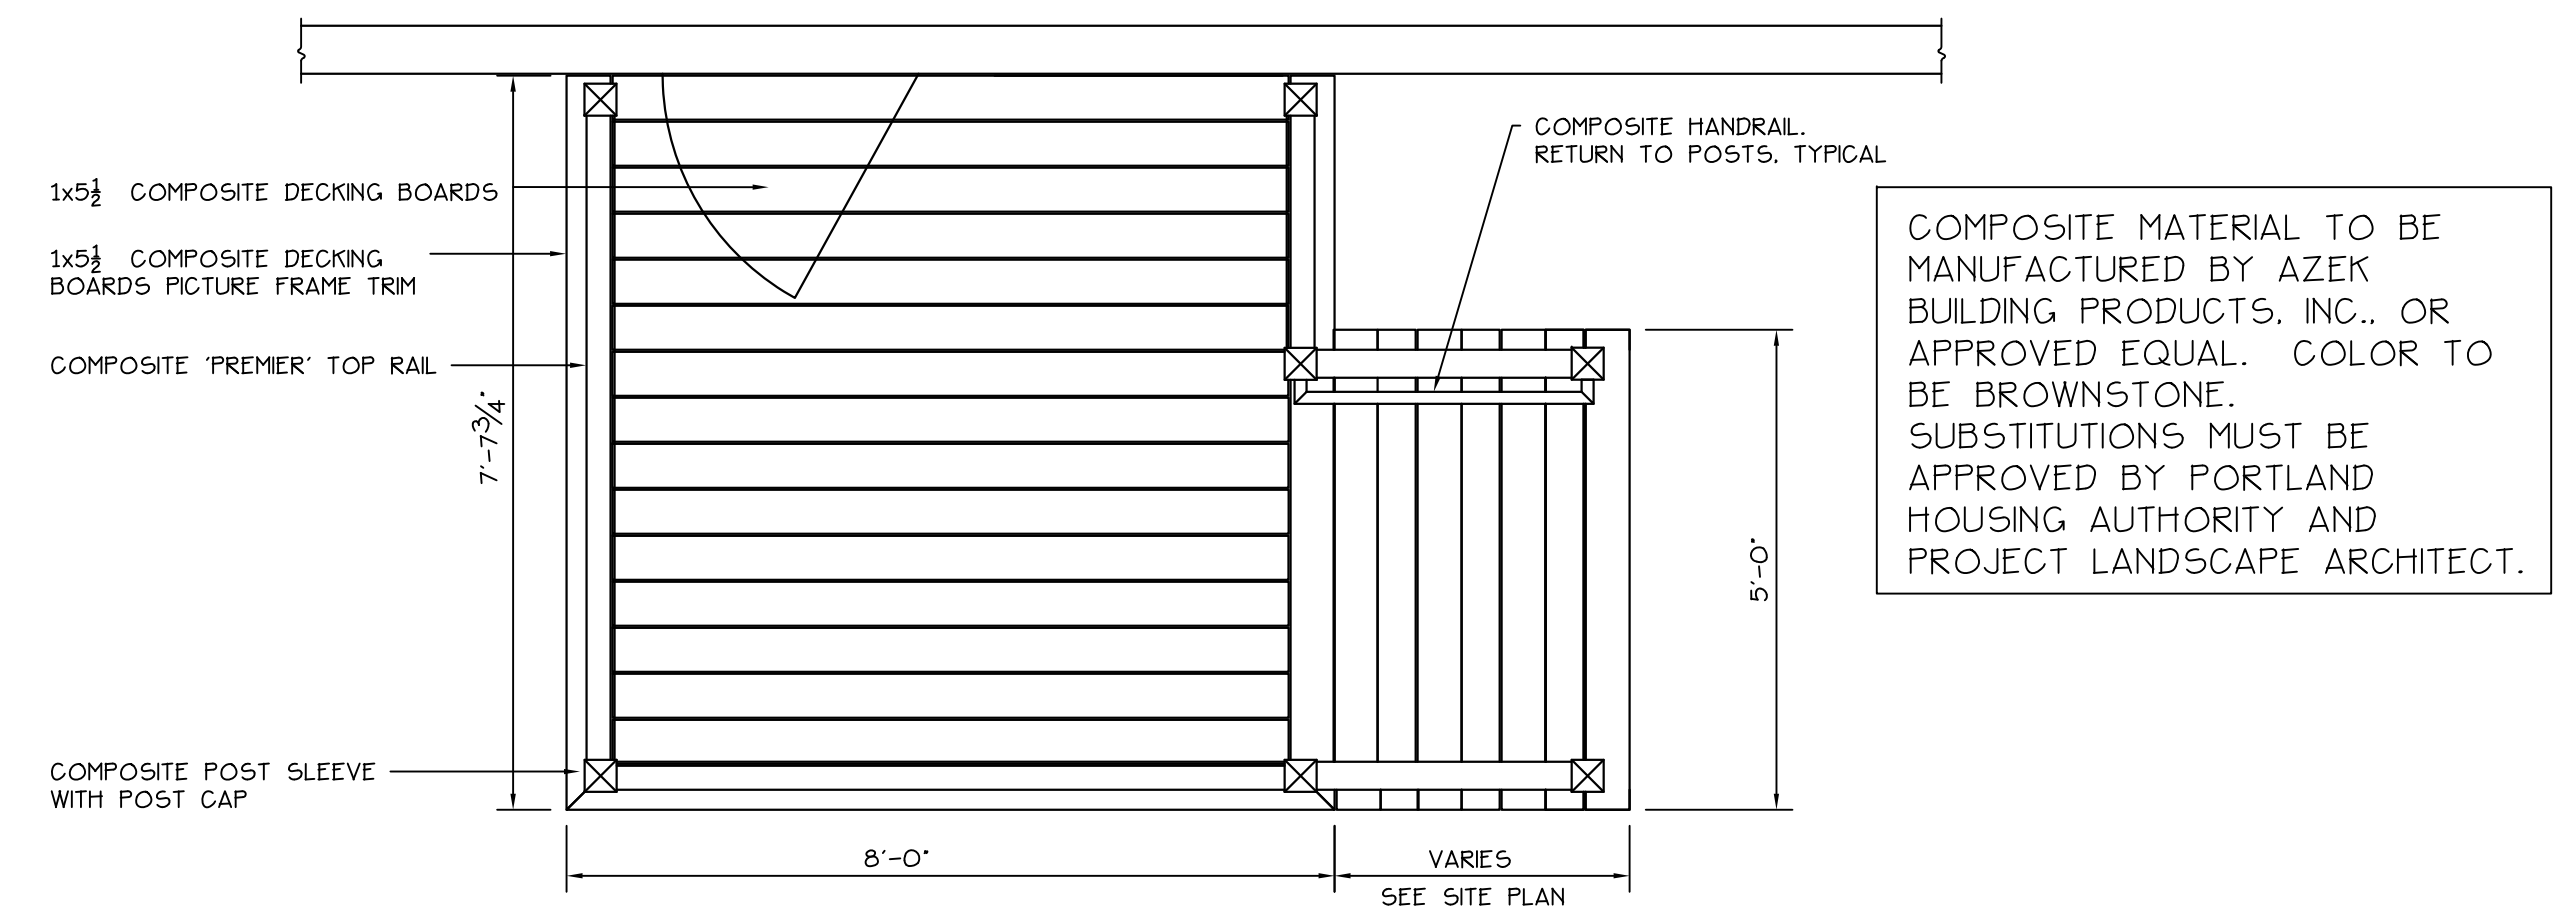


2
G DECK A - FRONT VIEW - DECKING, GUARDRAILS AND HANDRAILS
SCALE: 1/2" = 1'-0"

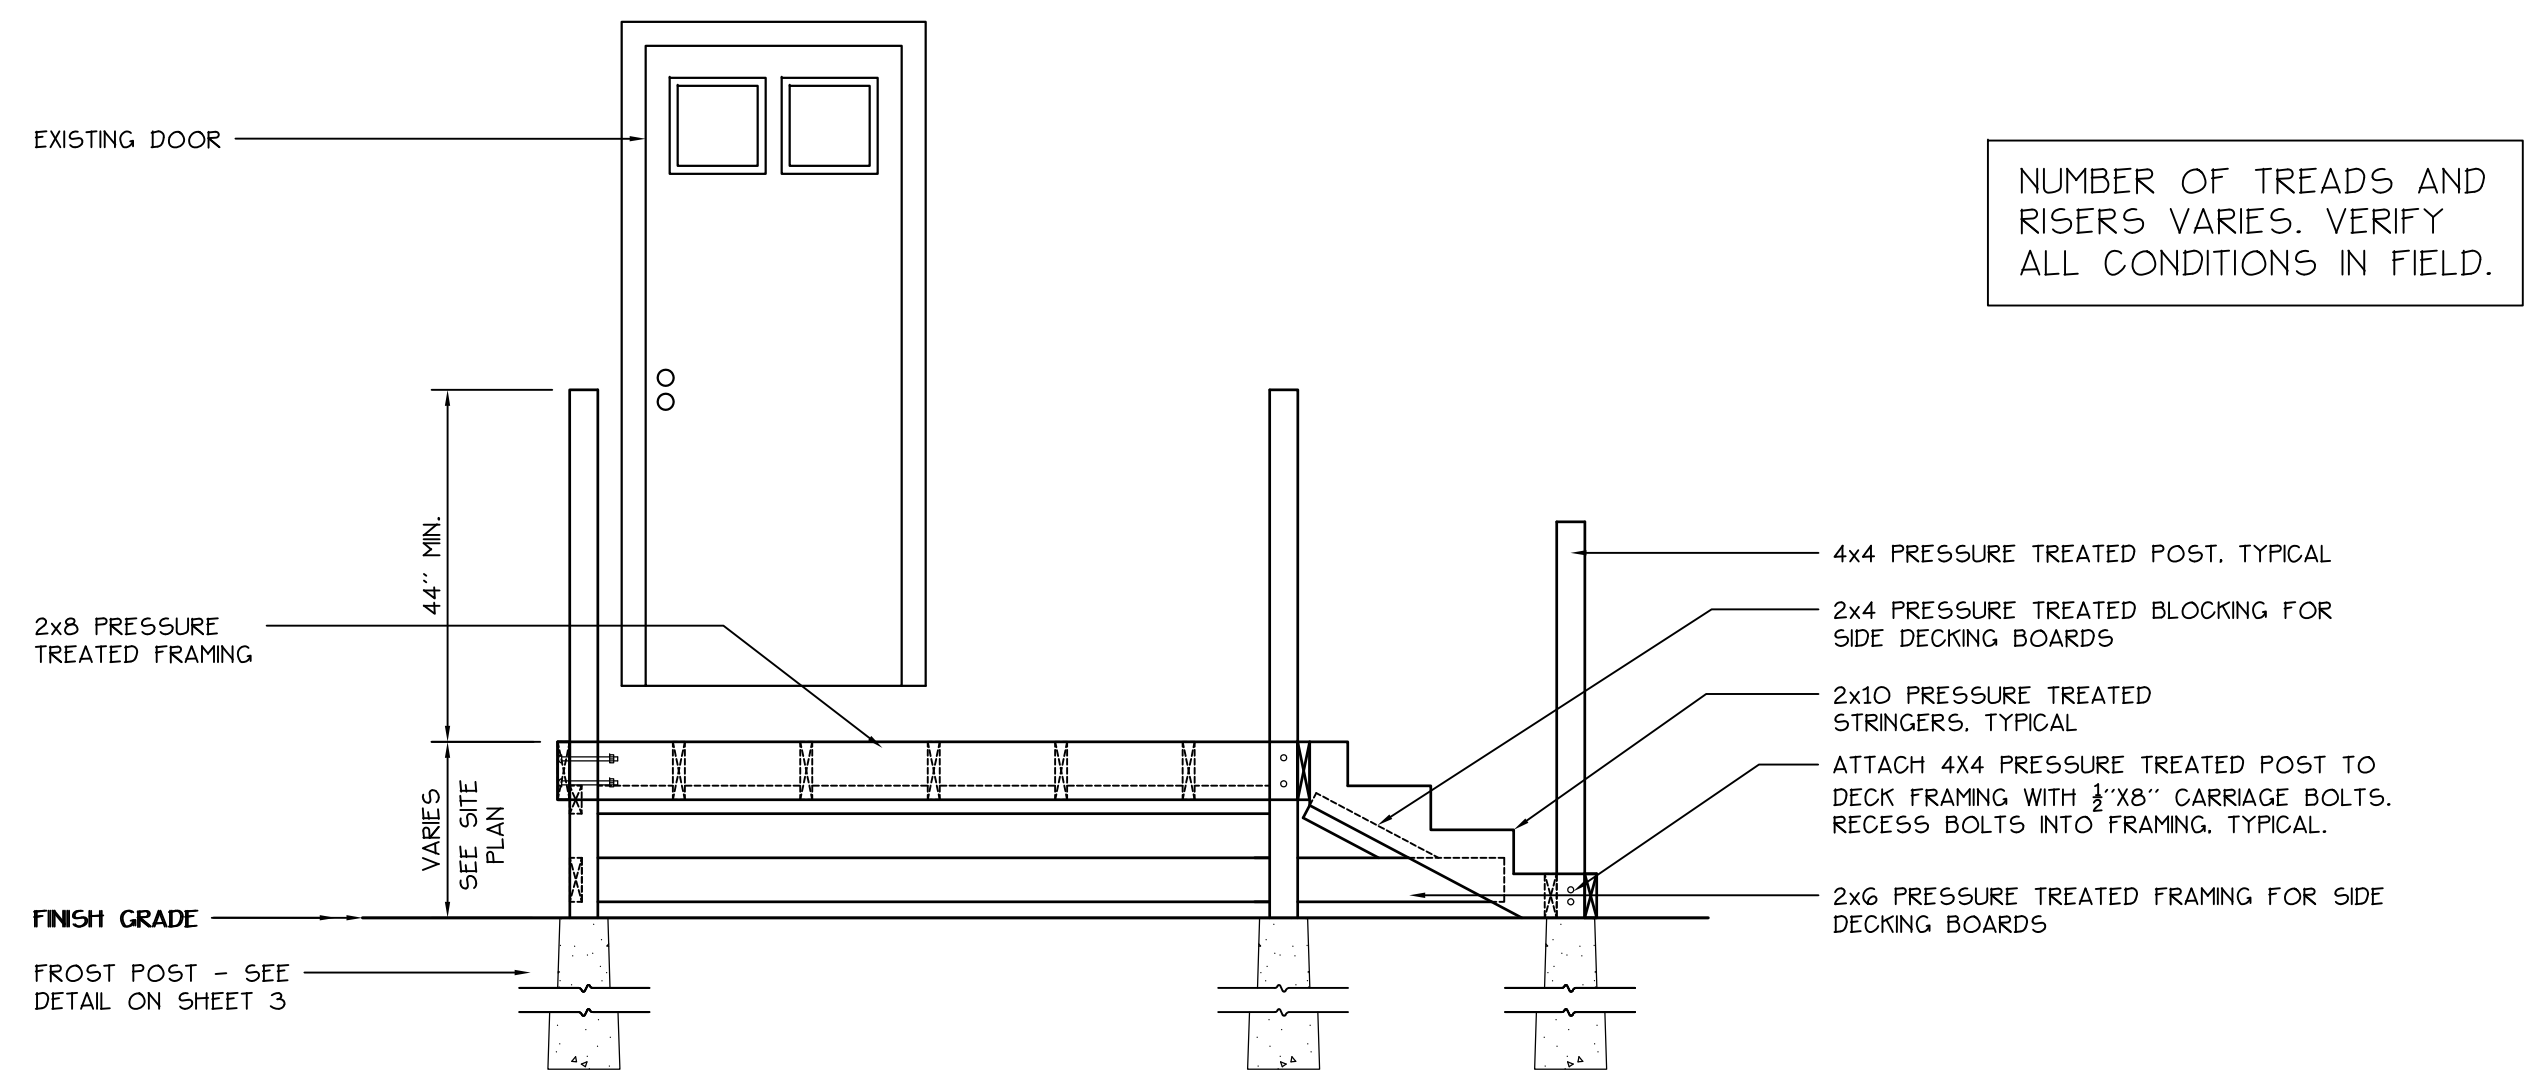


3
G DECK A - FRONT VIEW - FRAMING AND FOOTINGS
SCALE: 1/2" = 1'-0"

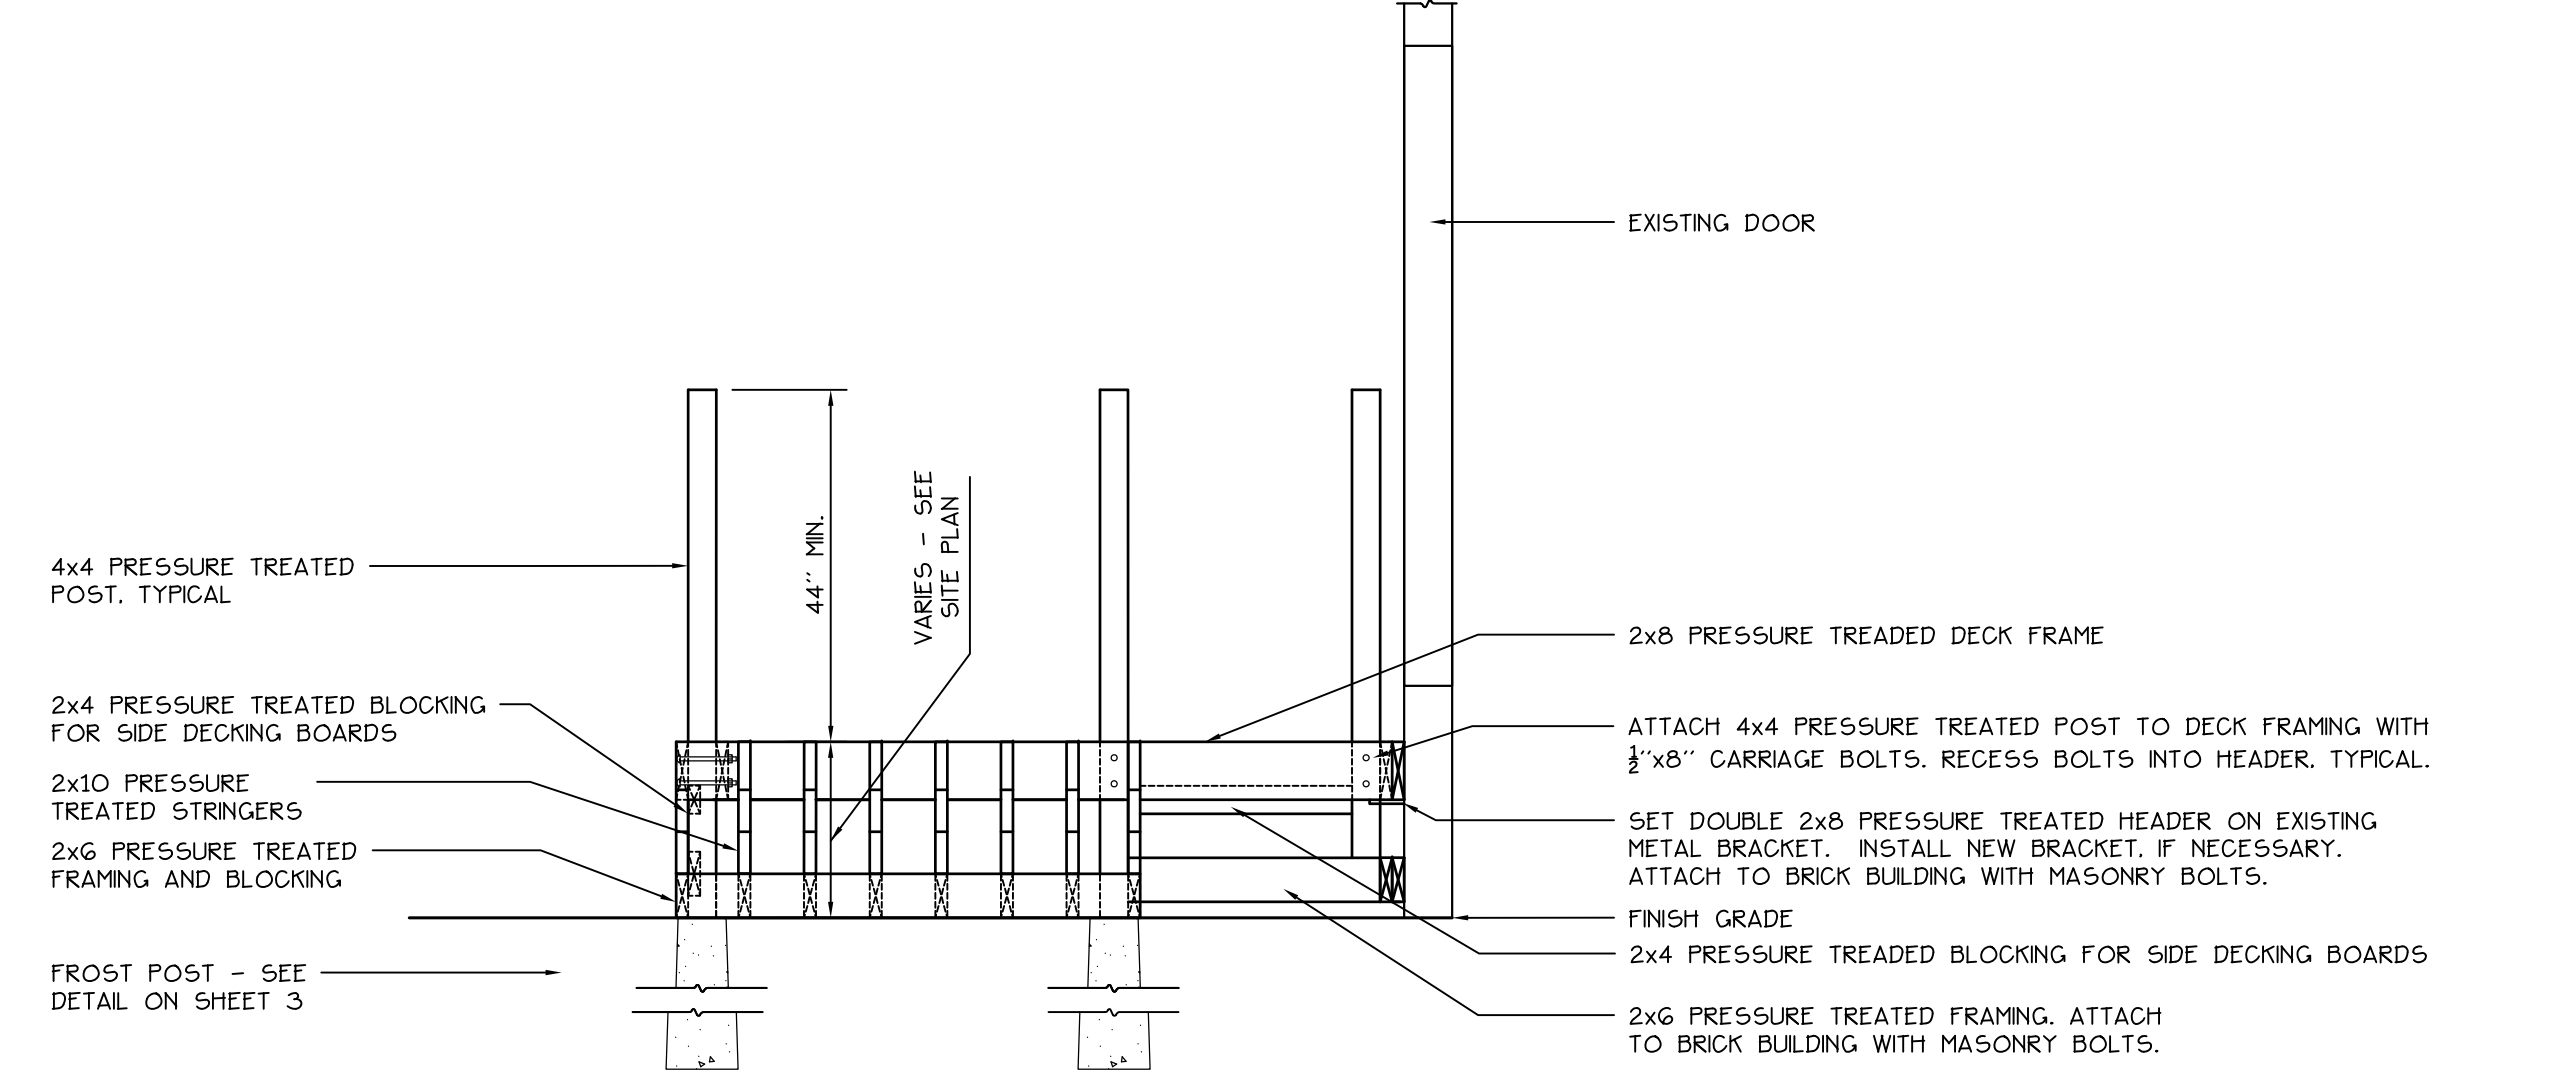

4
G DECK A - SIDE VIEW - FRAMING AND FOOTINGS
SCALE: 1/2" = 1'-0"

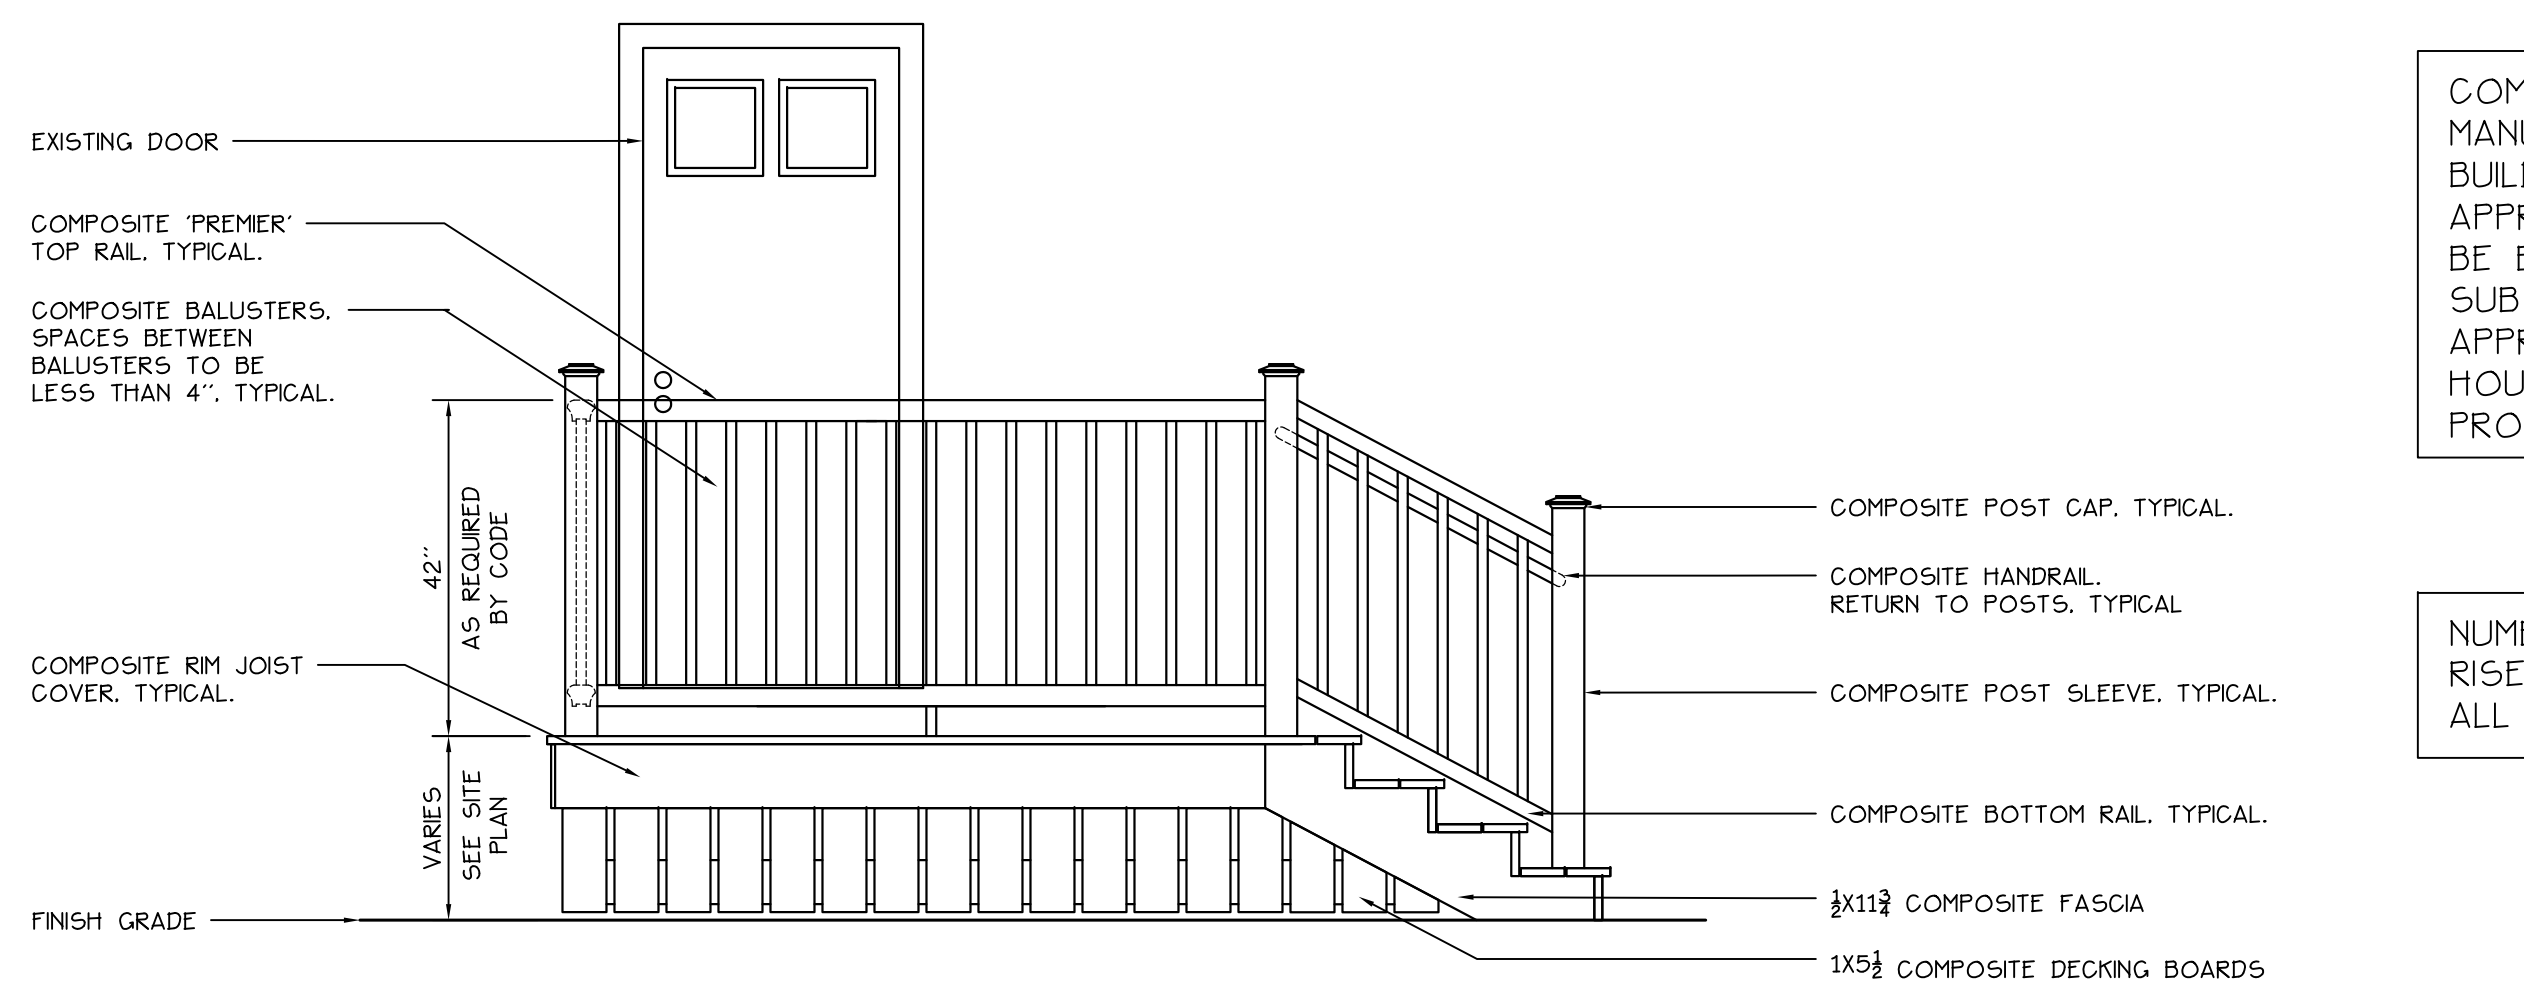

5
G DECK A - FRONT VIEW - DECKING, GUARDRAILS AND HANDRAILS
SCALE: 1/2" = 1'-0"

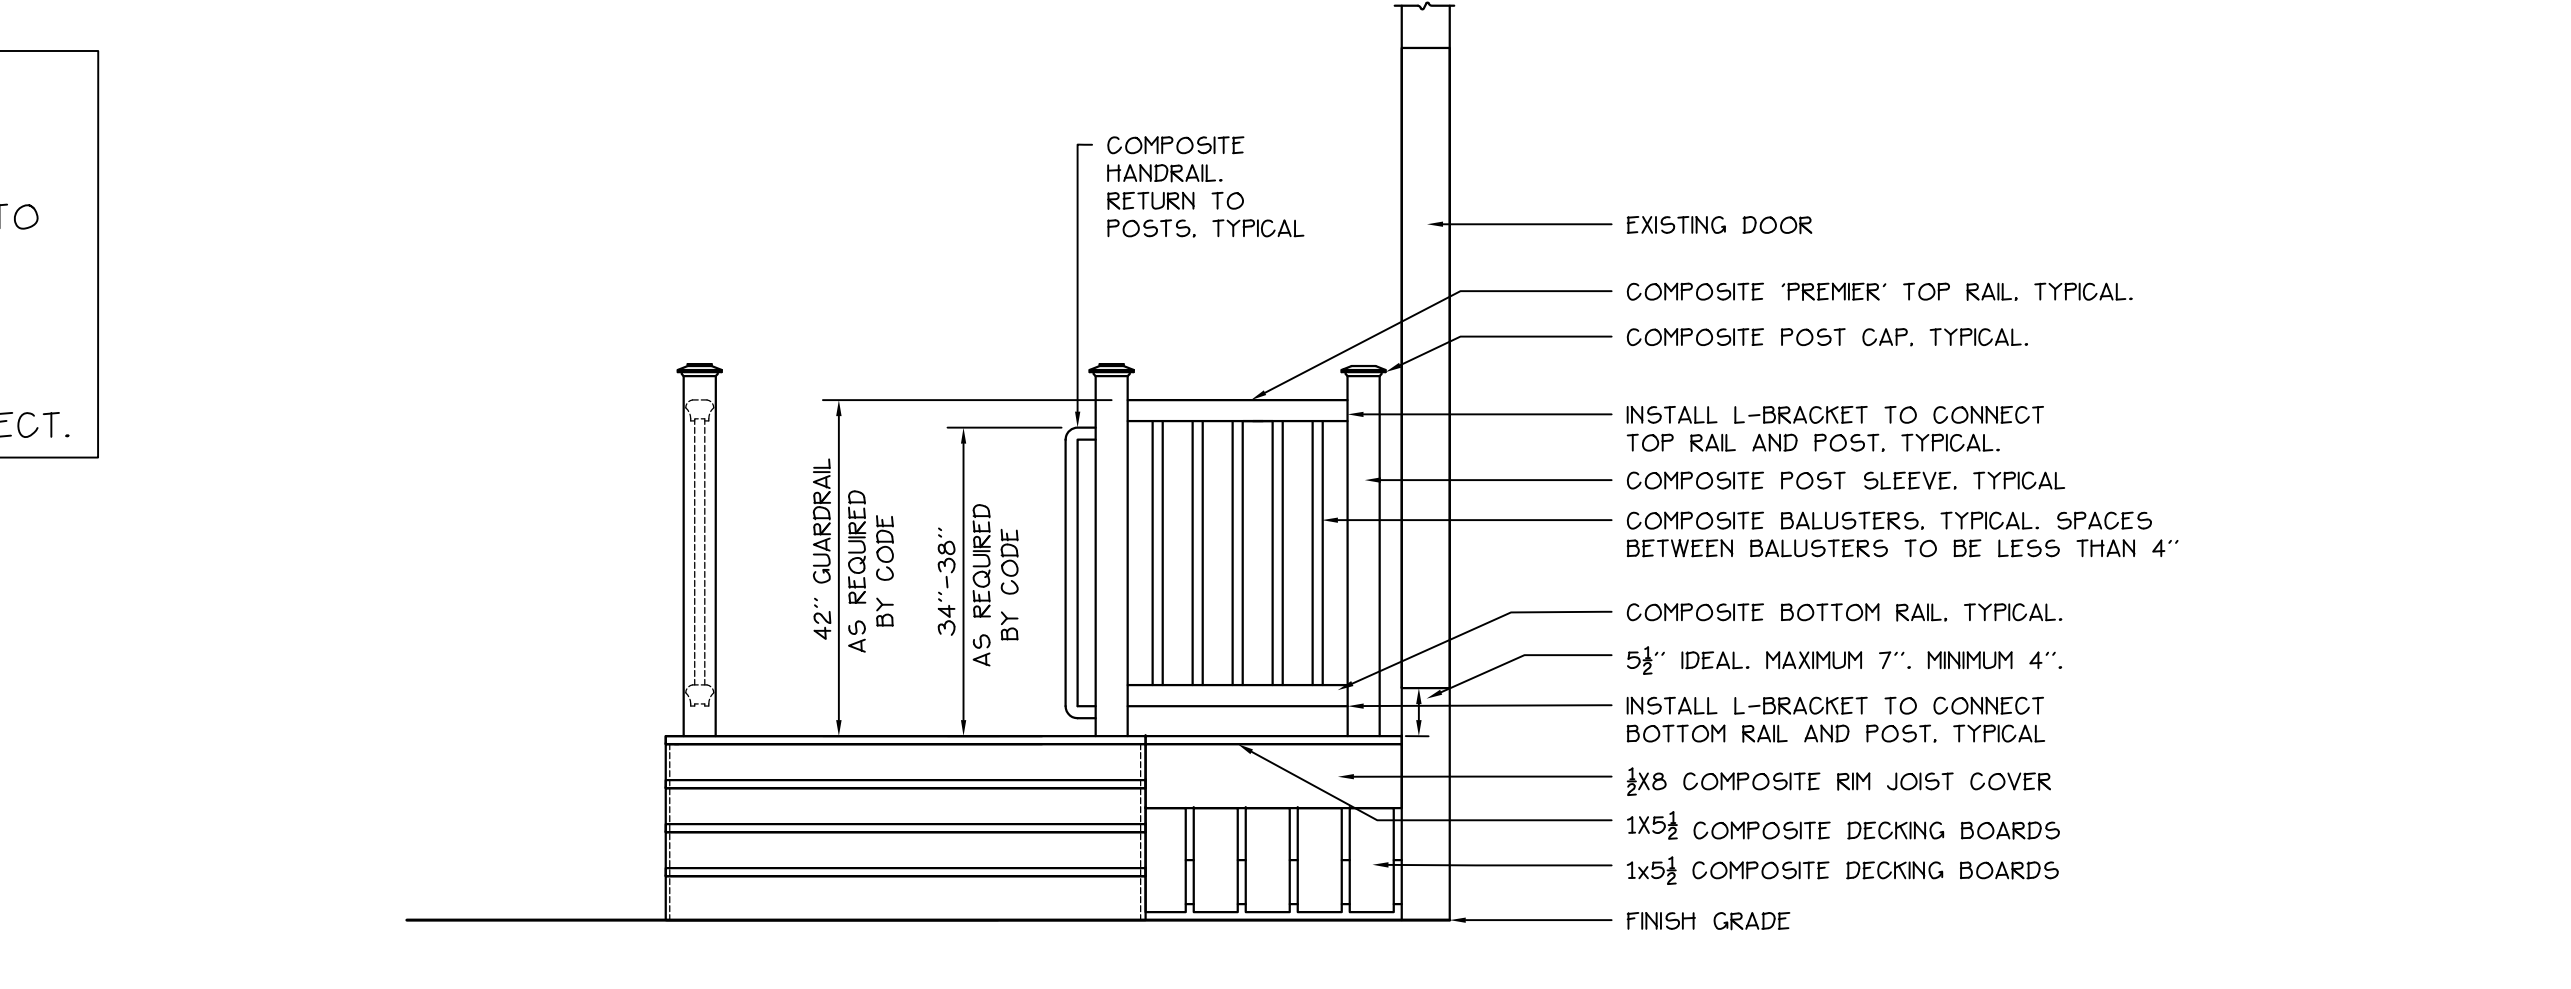

6
G DECK A - SIDE VIEW - DECKING, GUARDRAILS AND HANDRAILS
SCALE: 1/2" = 1'-0"

Prepared For:
PORTLAND HOUSING
AUTHORITY
14 Baxter Boulevard
Portland, Maine 04101
Contact: Mark Dromgoole
Tel: (207) 615-3044

Prepared By:
MITCHELL & ASSOCIATES
Landscape Architects
The Staples School
70 Center Street
Portland, Maine 04101
Tel: (207) 774-4427

FRONT STREET HOUSING
DECK IMPROVEMENTS

Portland, Maine

Front Street

Date:
FEBRUARY 8, 2010


Issued For:
CONSTRUCTION BIDDING

Revisions:

Reproduction or reuse of
this document without the
expressed written consent of
Mitchell & Associates is prohibited.

Title:
DECK A DETAILS

Scale: 1/2" = 1'-0"

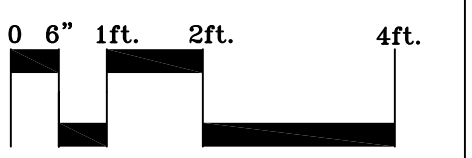

North: Sheet No.:

6