

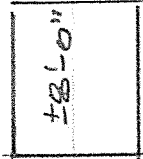


PROPOSED SHED DRAINER
PROPOSED NEW GABLE ROOF STRUCTURE


SEC. B-B #2
SCALE: 1/4"

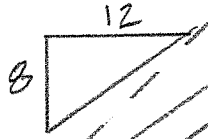

1510"

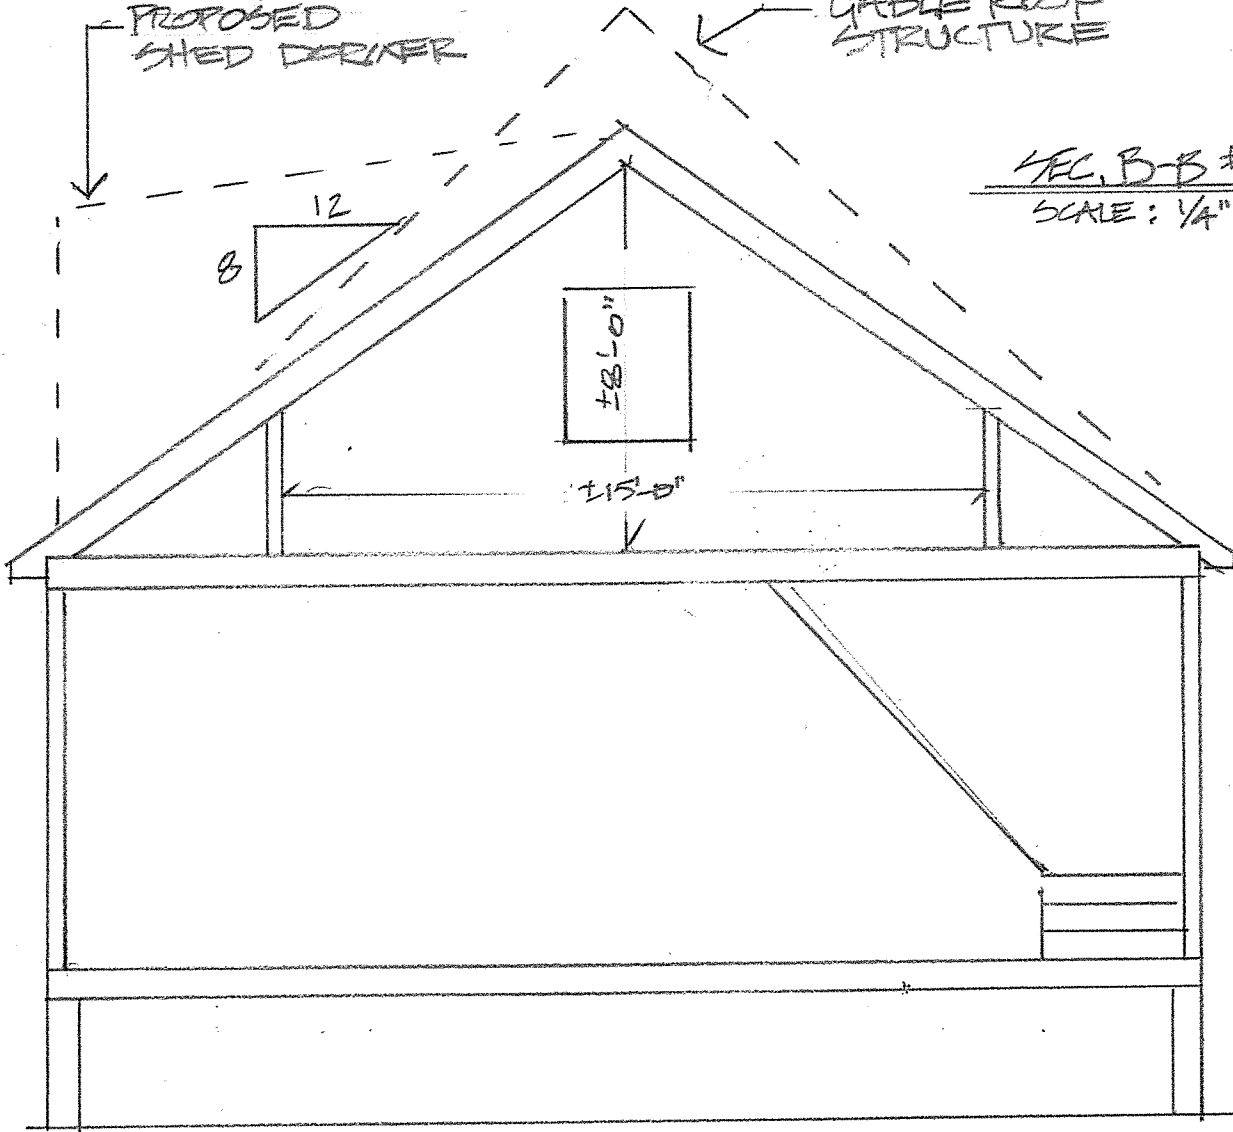

68 INVERNESS ST., FRONT SECTION, EXISTING

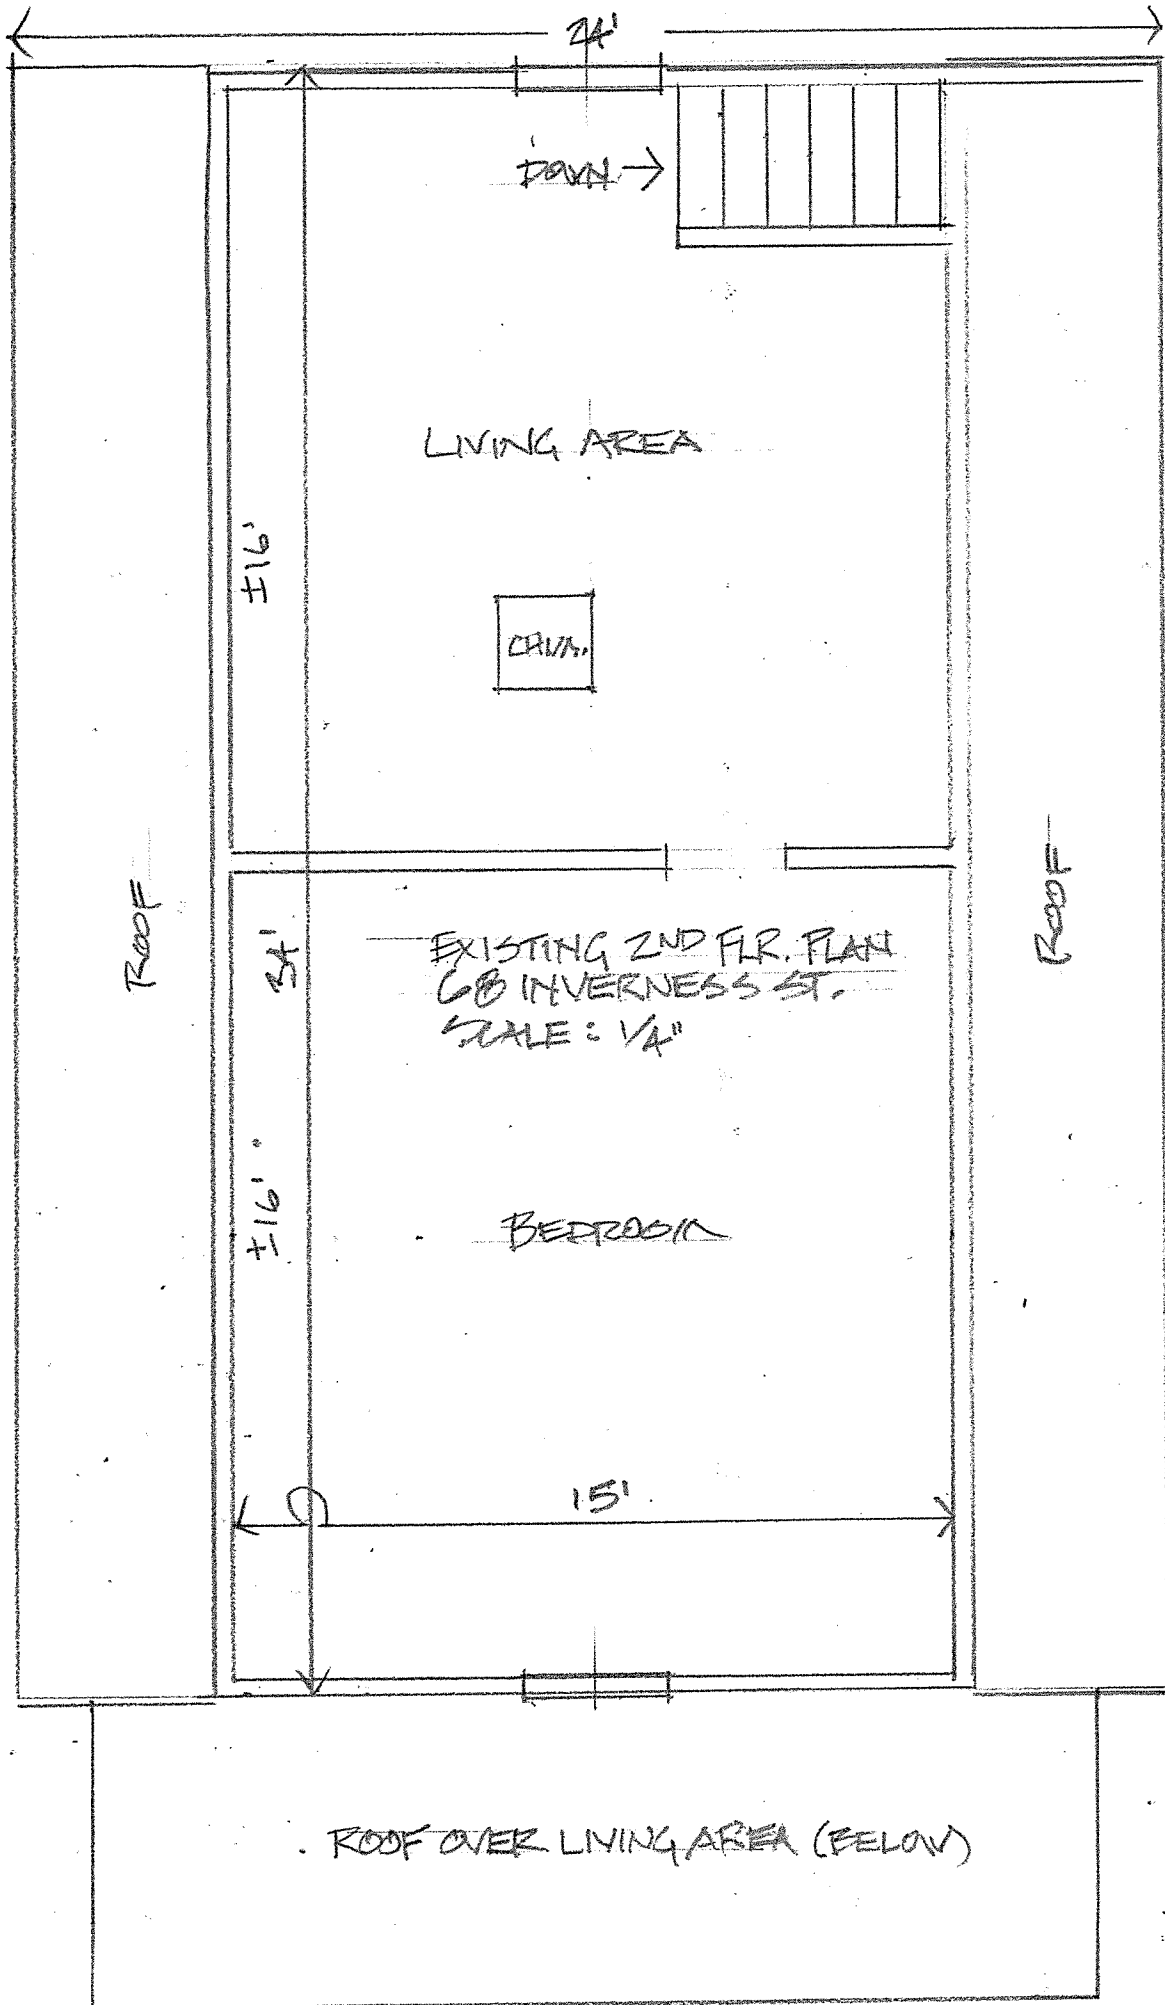

24'

FIRE →

LIVING AREA

CHIM.

16'

ROOF

15'

EXISTING 2ND FLR. PLAN
68 INVERNESS ST.
SCALE: 1/4"

ROOF

BEDROCK

16'

15'

ROOF OVER LIVING AREA (BELOW)