


NO.	DATE	DESCRIPTION
REVISIONS		

CUSTOM CONCEPTS, INC.
ARCHITECTURE
383 U.S. ROUTE 1, SUITE 1A - SCARBOROUGH, MAINE 04074
Phone: (207) 883-0083 WWW.CUSTOMCONCEPTS.COM
PROJECT: Addition & Renovations to the Klein Residence
DRAWING TITLE: Preliminary Plans
JOB NUMBER: 9277-16
DRAWN BY: MER
SCALE: As noted
OWNER APPROVAL:

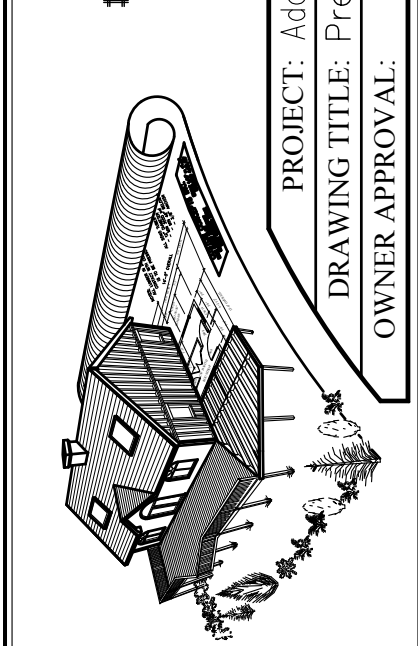

DATE: Feb 27, 2017
A4